


JUN 10, 2005 2:52 PM CCC
 I:\AIRPORTS\DECATUR\802-04TXD\AIRPORT\SHEETS\CONTRACT-2\8-328-XS.DWG - STA. 2+50 TO 3+25

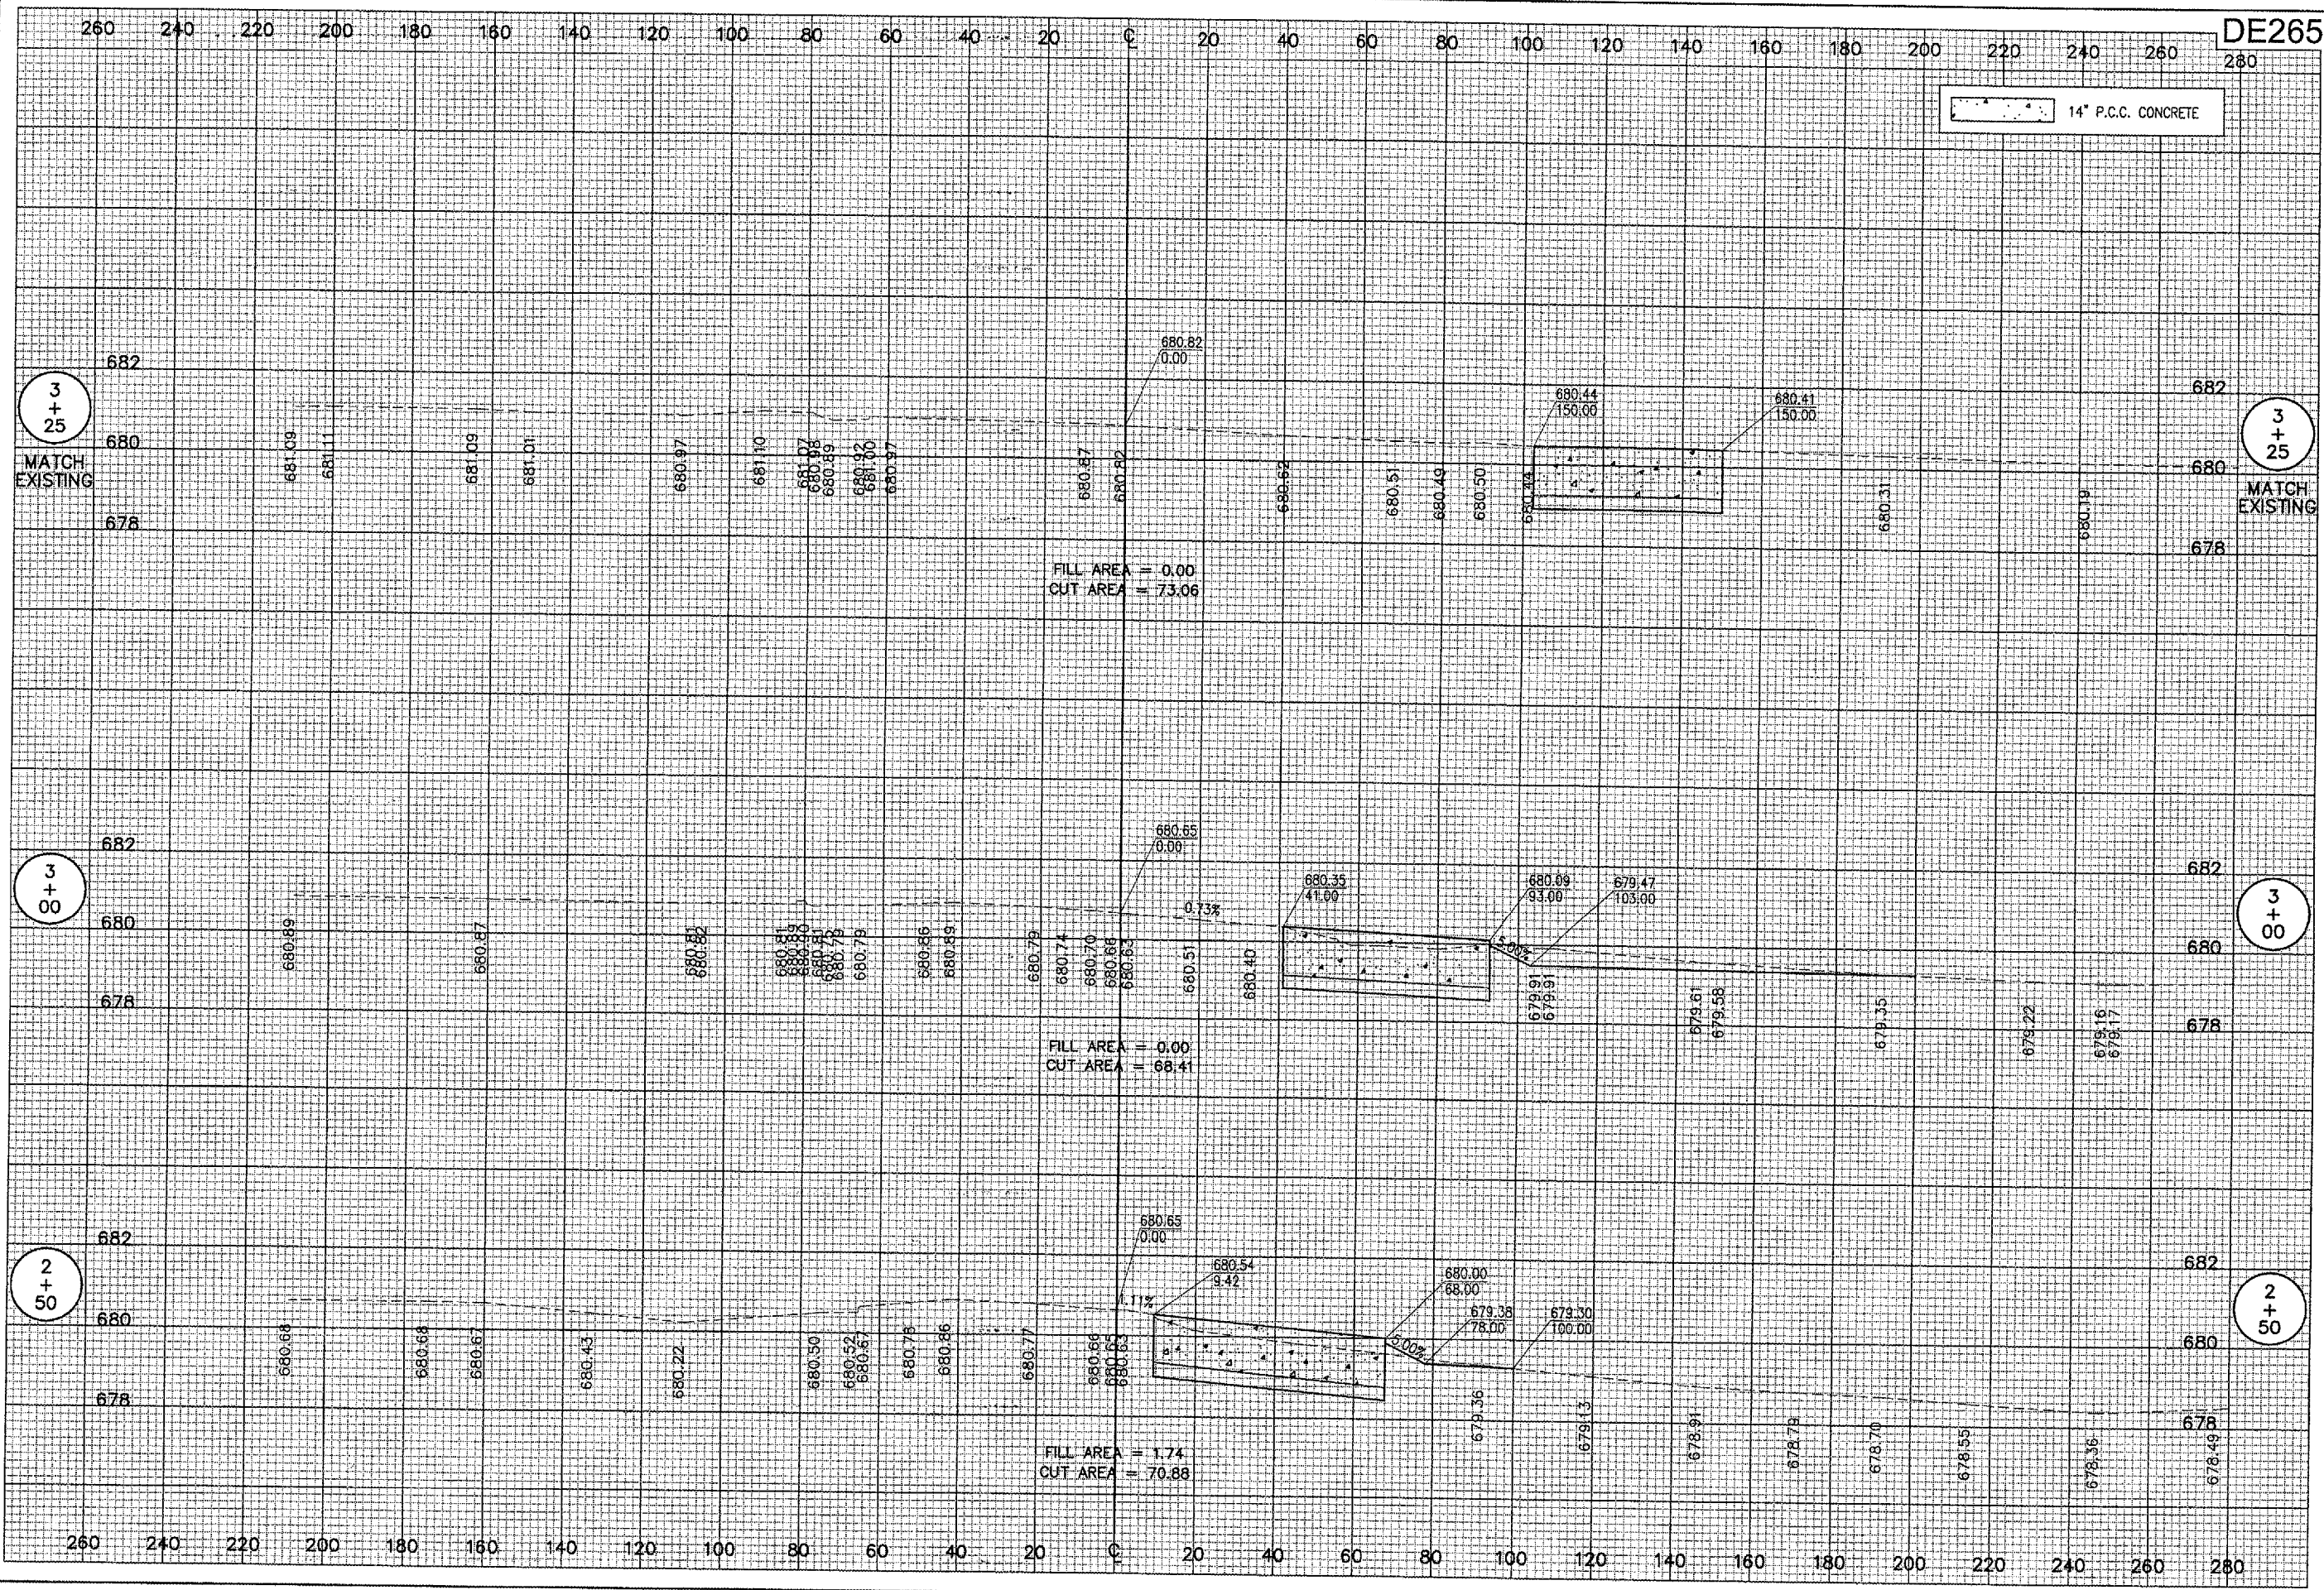

DE265

14" P.C.C. CONCRETE

3 + 25
 MATCH EXISTING

3 + 25
 MATCH EXISTING

3 + 00

3 + 00

2 + 50

2 + 50

FILL AREA = 0.00
 CUT AREA = 73.06

FILL AREA = 0.00
 CUT AREA = 68.41

FILL AREA = 1.74
 CUT AREA = 70.88

DATE	REVISION	BY

TA DECATUR AIRPORT
DECATUR, ILLINOIS
 I.L. PROJ.: DEC-3414 A.I.P. PROJ.: 3-17-0033-28

REL Project No. 802-04TXD
 File No. 802-328-XS.DWG
 Scale 1" = 20'H, 1" = 2'V
 Date 11/11/04

LAYOUT	CCC	11/11/04
DRAWN	CCC	11/11/04
REVIEWED	CAH	06/07/05

HANSON
 Engineers, Architects, Scientists
 1525 South Sixth Street
 Springfield, Illinois 62705-2986
 Offices Nationwide

**TAXIWAY G WIDENING
 PHASE II**
 PROPOSED CROSS-SECTIONS
 TAXIWAY "G4"
 STA. 2+50 TO STA. 3+25