




JUN 10, 2005 3:18 PM CCC
 I:\AIRPORTS\DECATUR\802-041XYD\AIRPORT\SHEETS\CONTRACT-2\8-331-XS.DWG - 375+00 TO 376+50

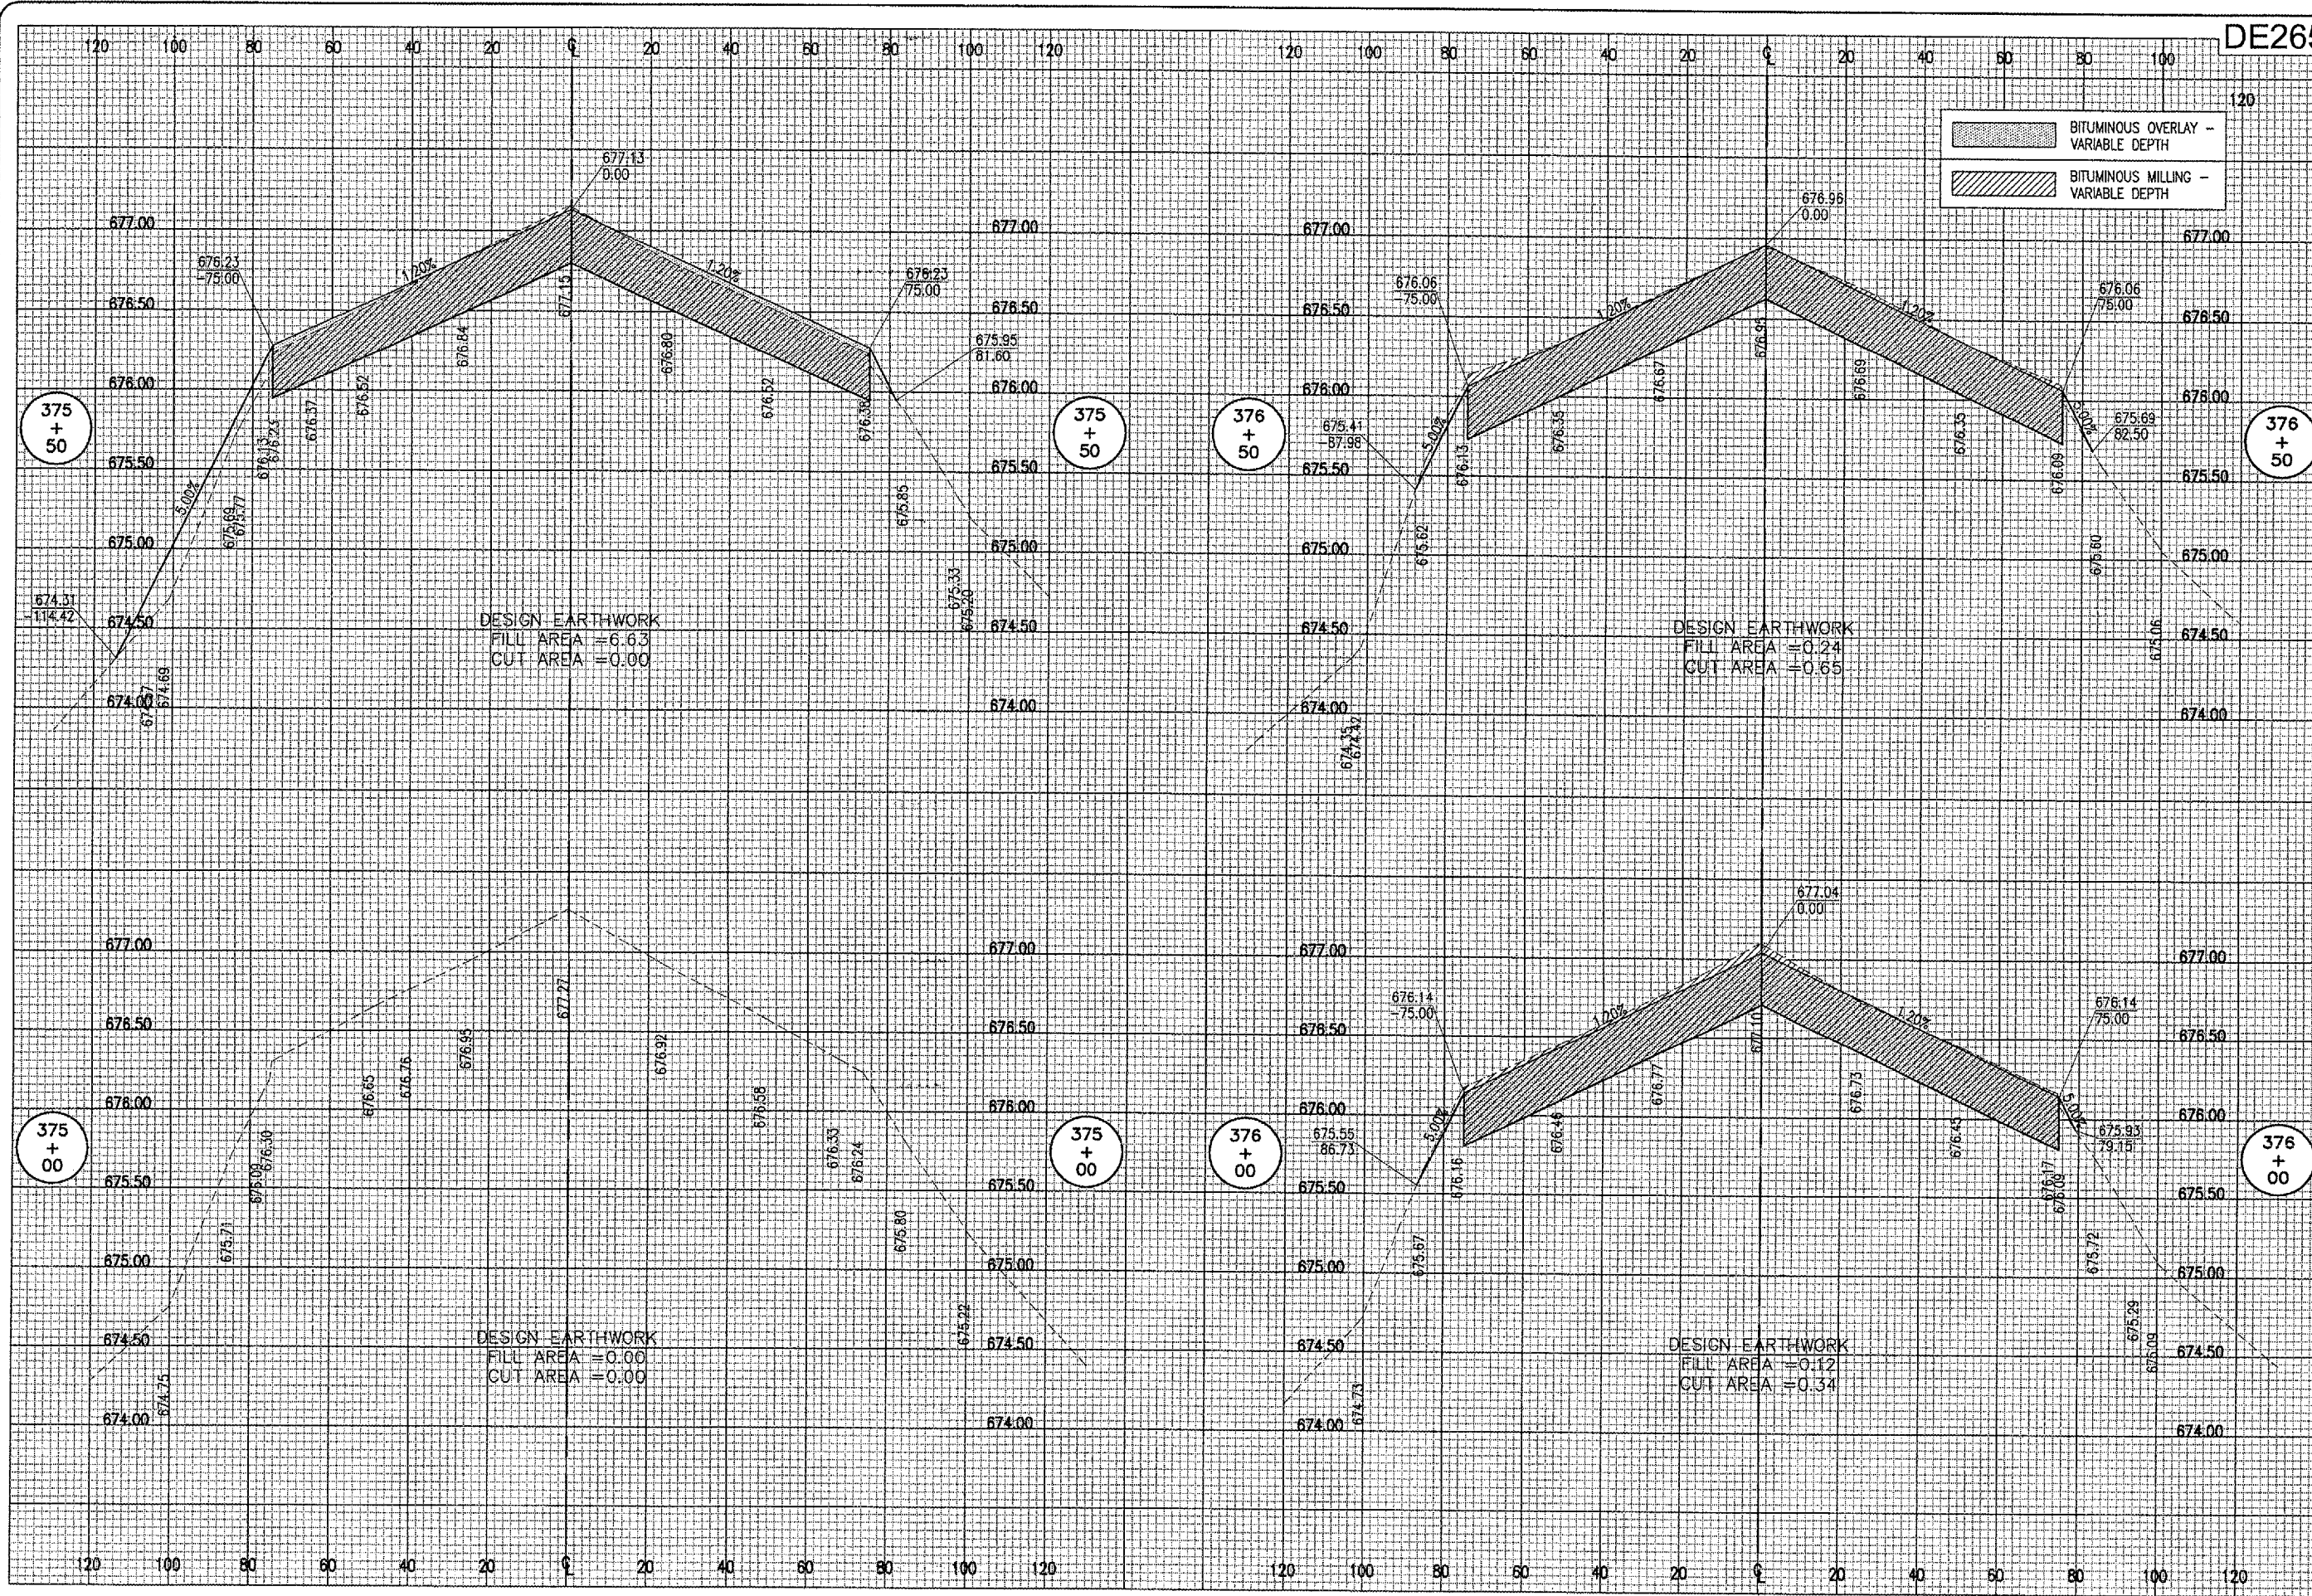

BY										
REVISION										
DATE										
 DECATUR, ILLINOIS										
I.L. PROJ.: DEC-3414 A.I.P. PROJ.: 3-17-0033-28										
I.L. Project No. 802-041XYD File No. 331-XS.DWG Scale 1"=50' Date 01/27/05	<table border="1"> <tr> <td>LAYOUT</td> <td>CCC</td> <td>01/27/05</td> </tr> <tr> <td>DRAWN</td> <td>CCC</td> <td>01/27/05</td> </tr> <tr> <td>REVIEWED</td> <td>CAH</td> <td>06/07/05</td> </tr> </table>	LAYOUT	CCC	01/27/05	DRAWN	CCC	01/27/05	REVIEWED	CAH	06/07/05
LAYOUT	CCC	01/27/05								
DRAWN	CCC	01/27/05								
REVIEWED	CAH	06/07/05								
 HANSON Engineers, Architects, Scientists 1525 South State Street Springfield, Illinois 62703-2888 Offices Nationwide										
TAXIWAY G WIDENING PHASE II RWY 6-24 RECONSTRUCTION PROPOSED CROSS-SECTIONS STA. 375+00 TO STA. 376+50										
88 88 of 110 sheets										