
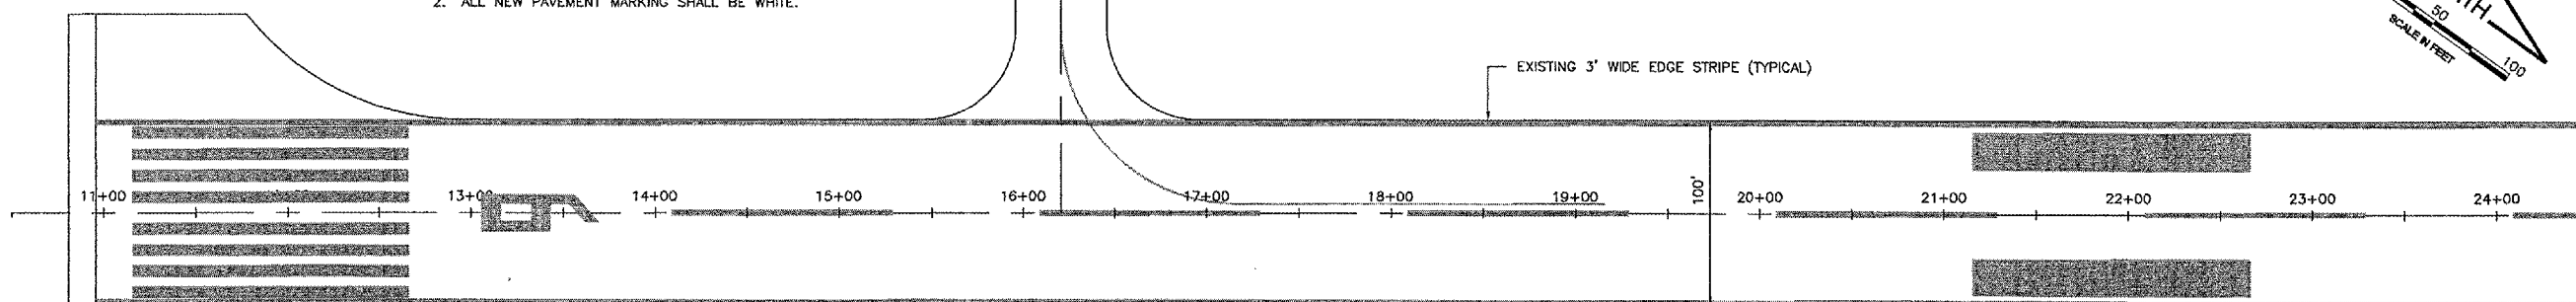


NOTE:








1. THE PAVEMENT SURFACE SHALL BE CLEAN AND DRY PRIOR TO MARKING.
2. ALL NEW PAVEMENT MARKING SHALL BE WHITE.

FR-036

PATH: K:\FreeportAp\0229408\Draw\She
 FILE: 08-pvtmark.dwg
 UPDATE BY: johse
 SURVEY BOOK #
 XREF DWG:
 XREF DWG:
 DATE: Thu 6/23/05 9:32am

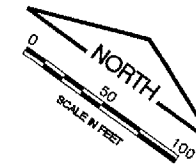

REVISIONS		
NUMBER	BY	DATE

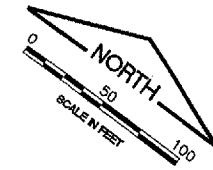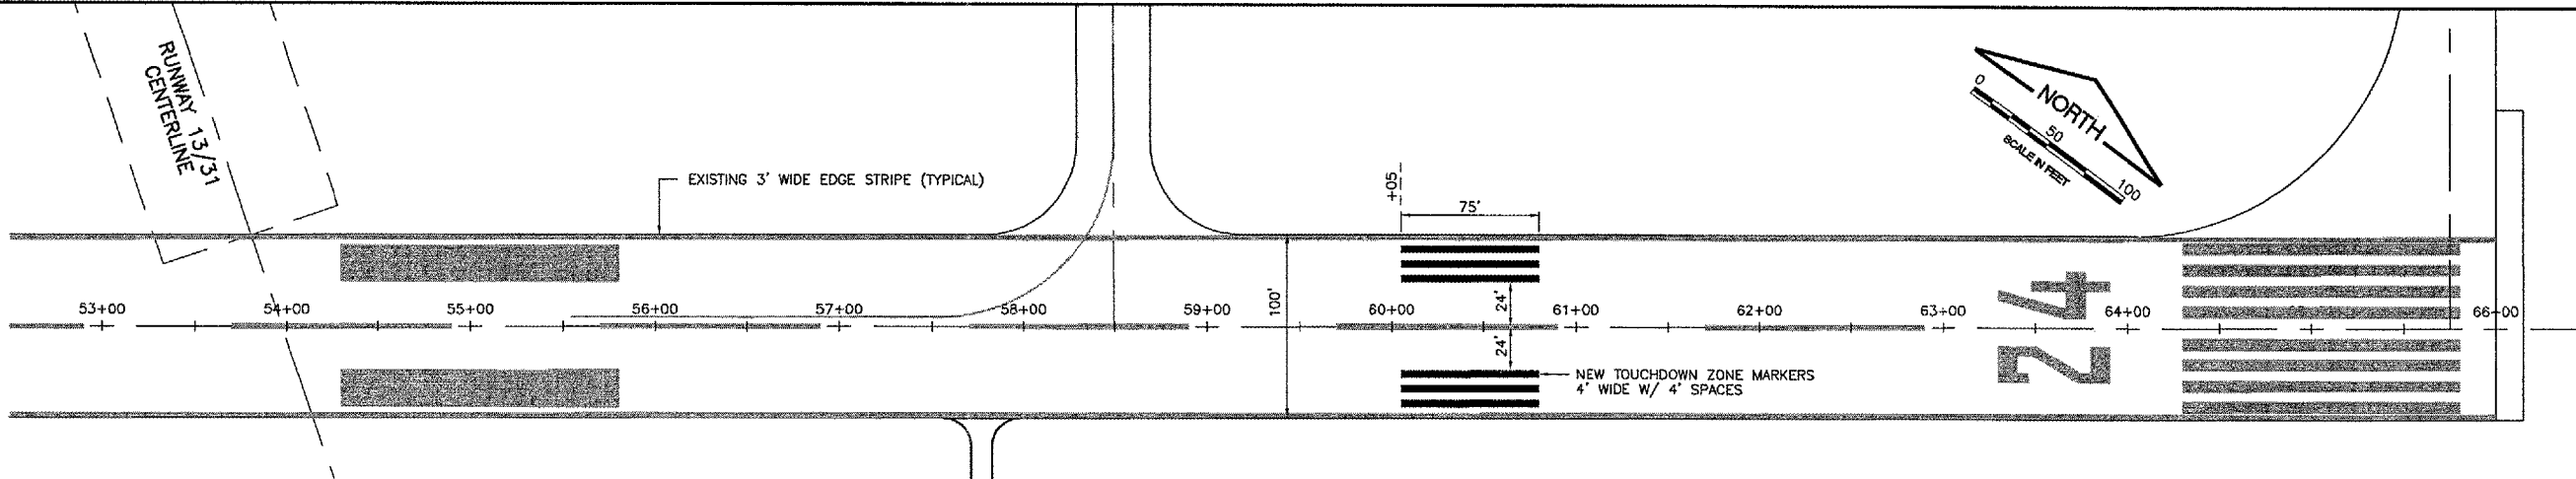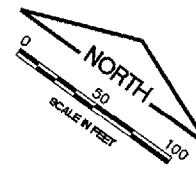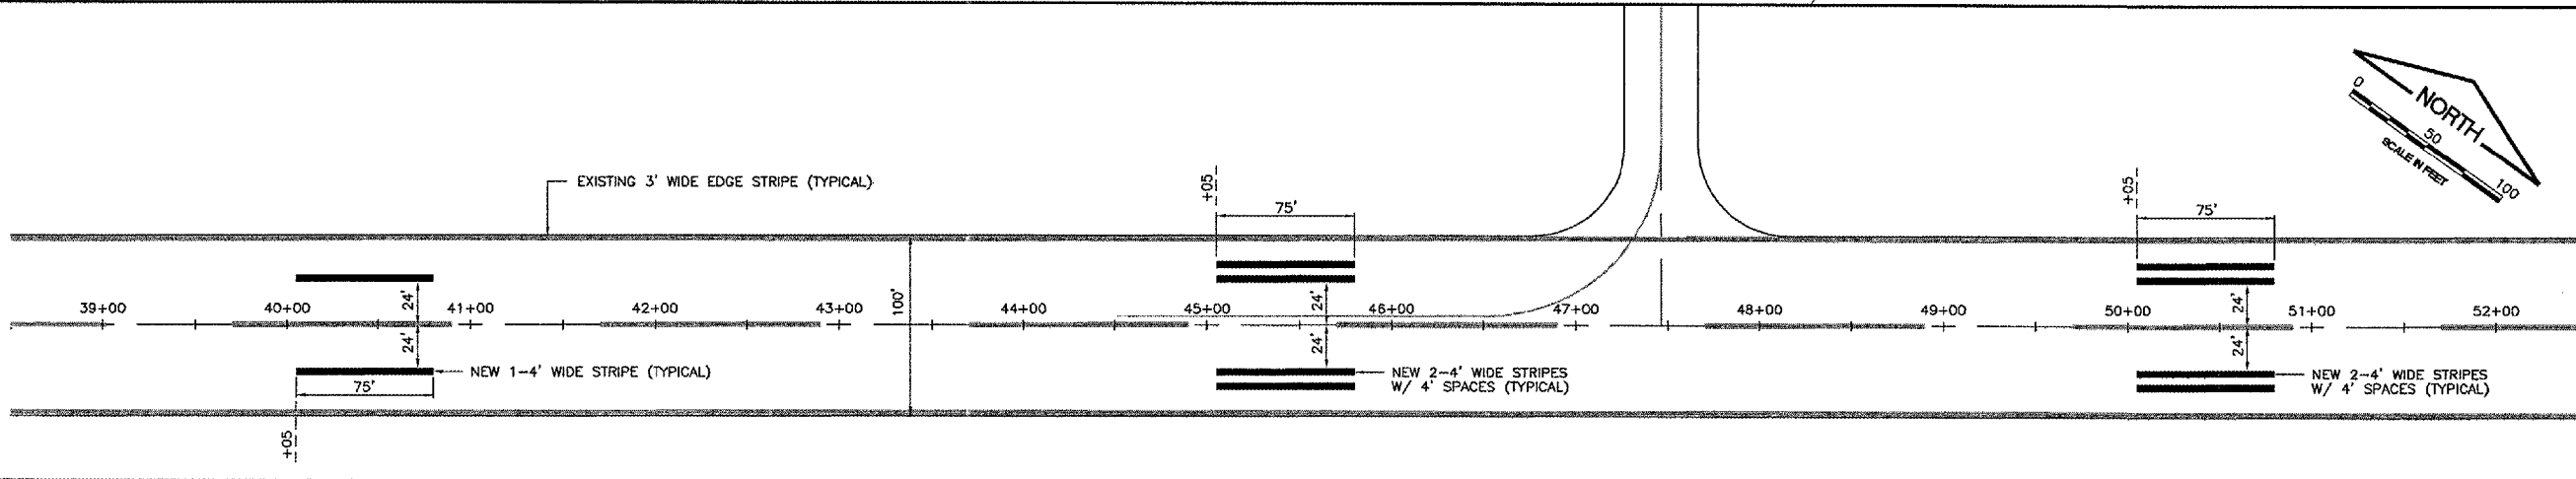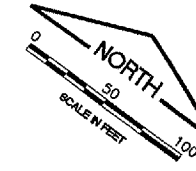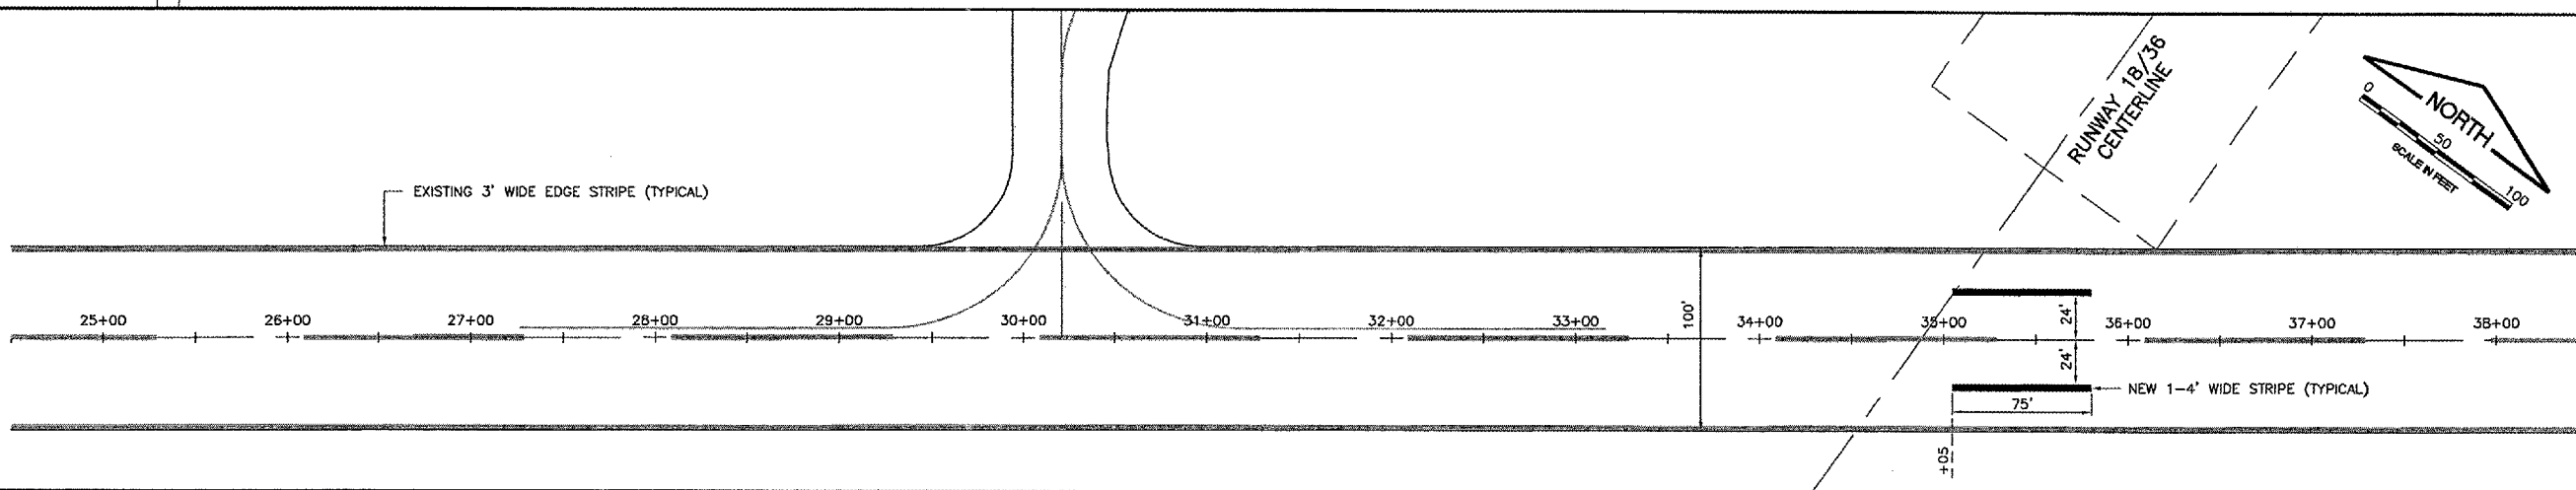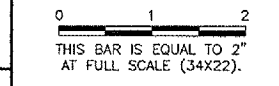

**FREEPORT - ALBERTUS AIRPORT
 FREEPORT, ILLINOIS**

ILLINOIS PROJECT: FEP-3132 / A.I.P. PROJECT: 3-17-0045-B16

PAVEMENT MARKING PLAN

CMT
 CRAWFORD, MURPHY & TILLY, INC.
 CONSULTING ENGINEERS

© Copyright CMT, Inc.

DESIGN BY:	MJS
DRAWN BY:	JRO
CHECKED BY:	
APPROVED BY:	
DATE:	06/17/05
JOB No:	02294-08
SHEET 8 OF 34 SHEETS	