


07\14\2005_01:40 PM Bok


I:\Airports\MtSterling\818-05TXX\Airport\Sheets\R-XSEC.dgn

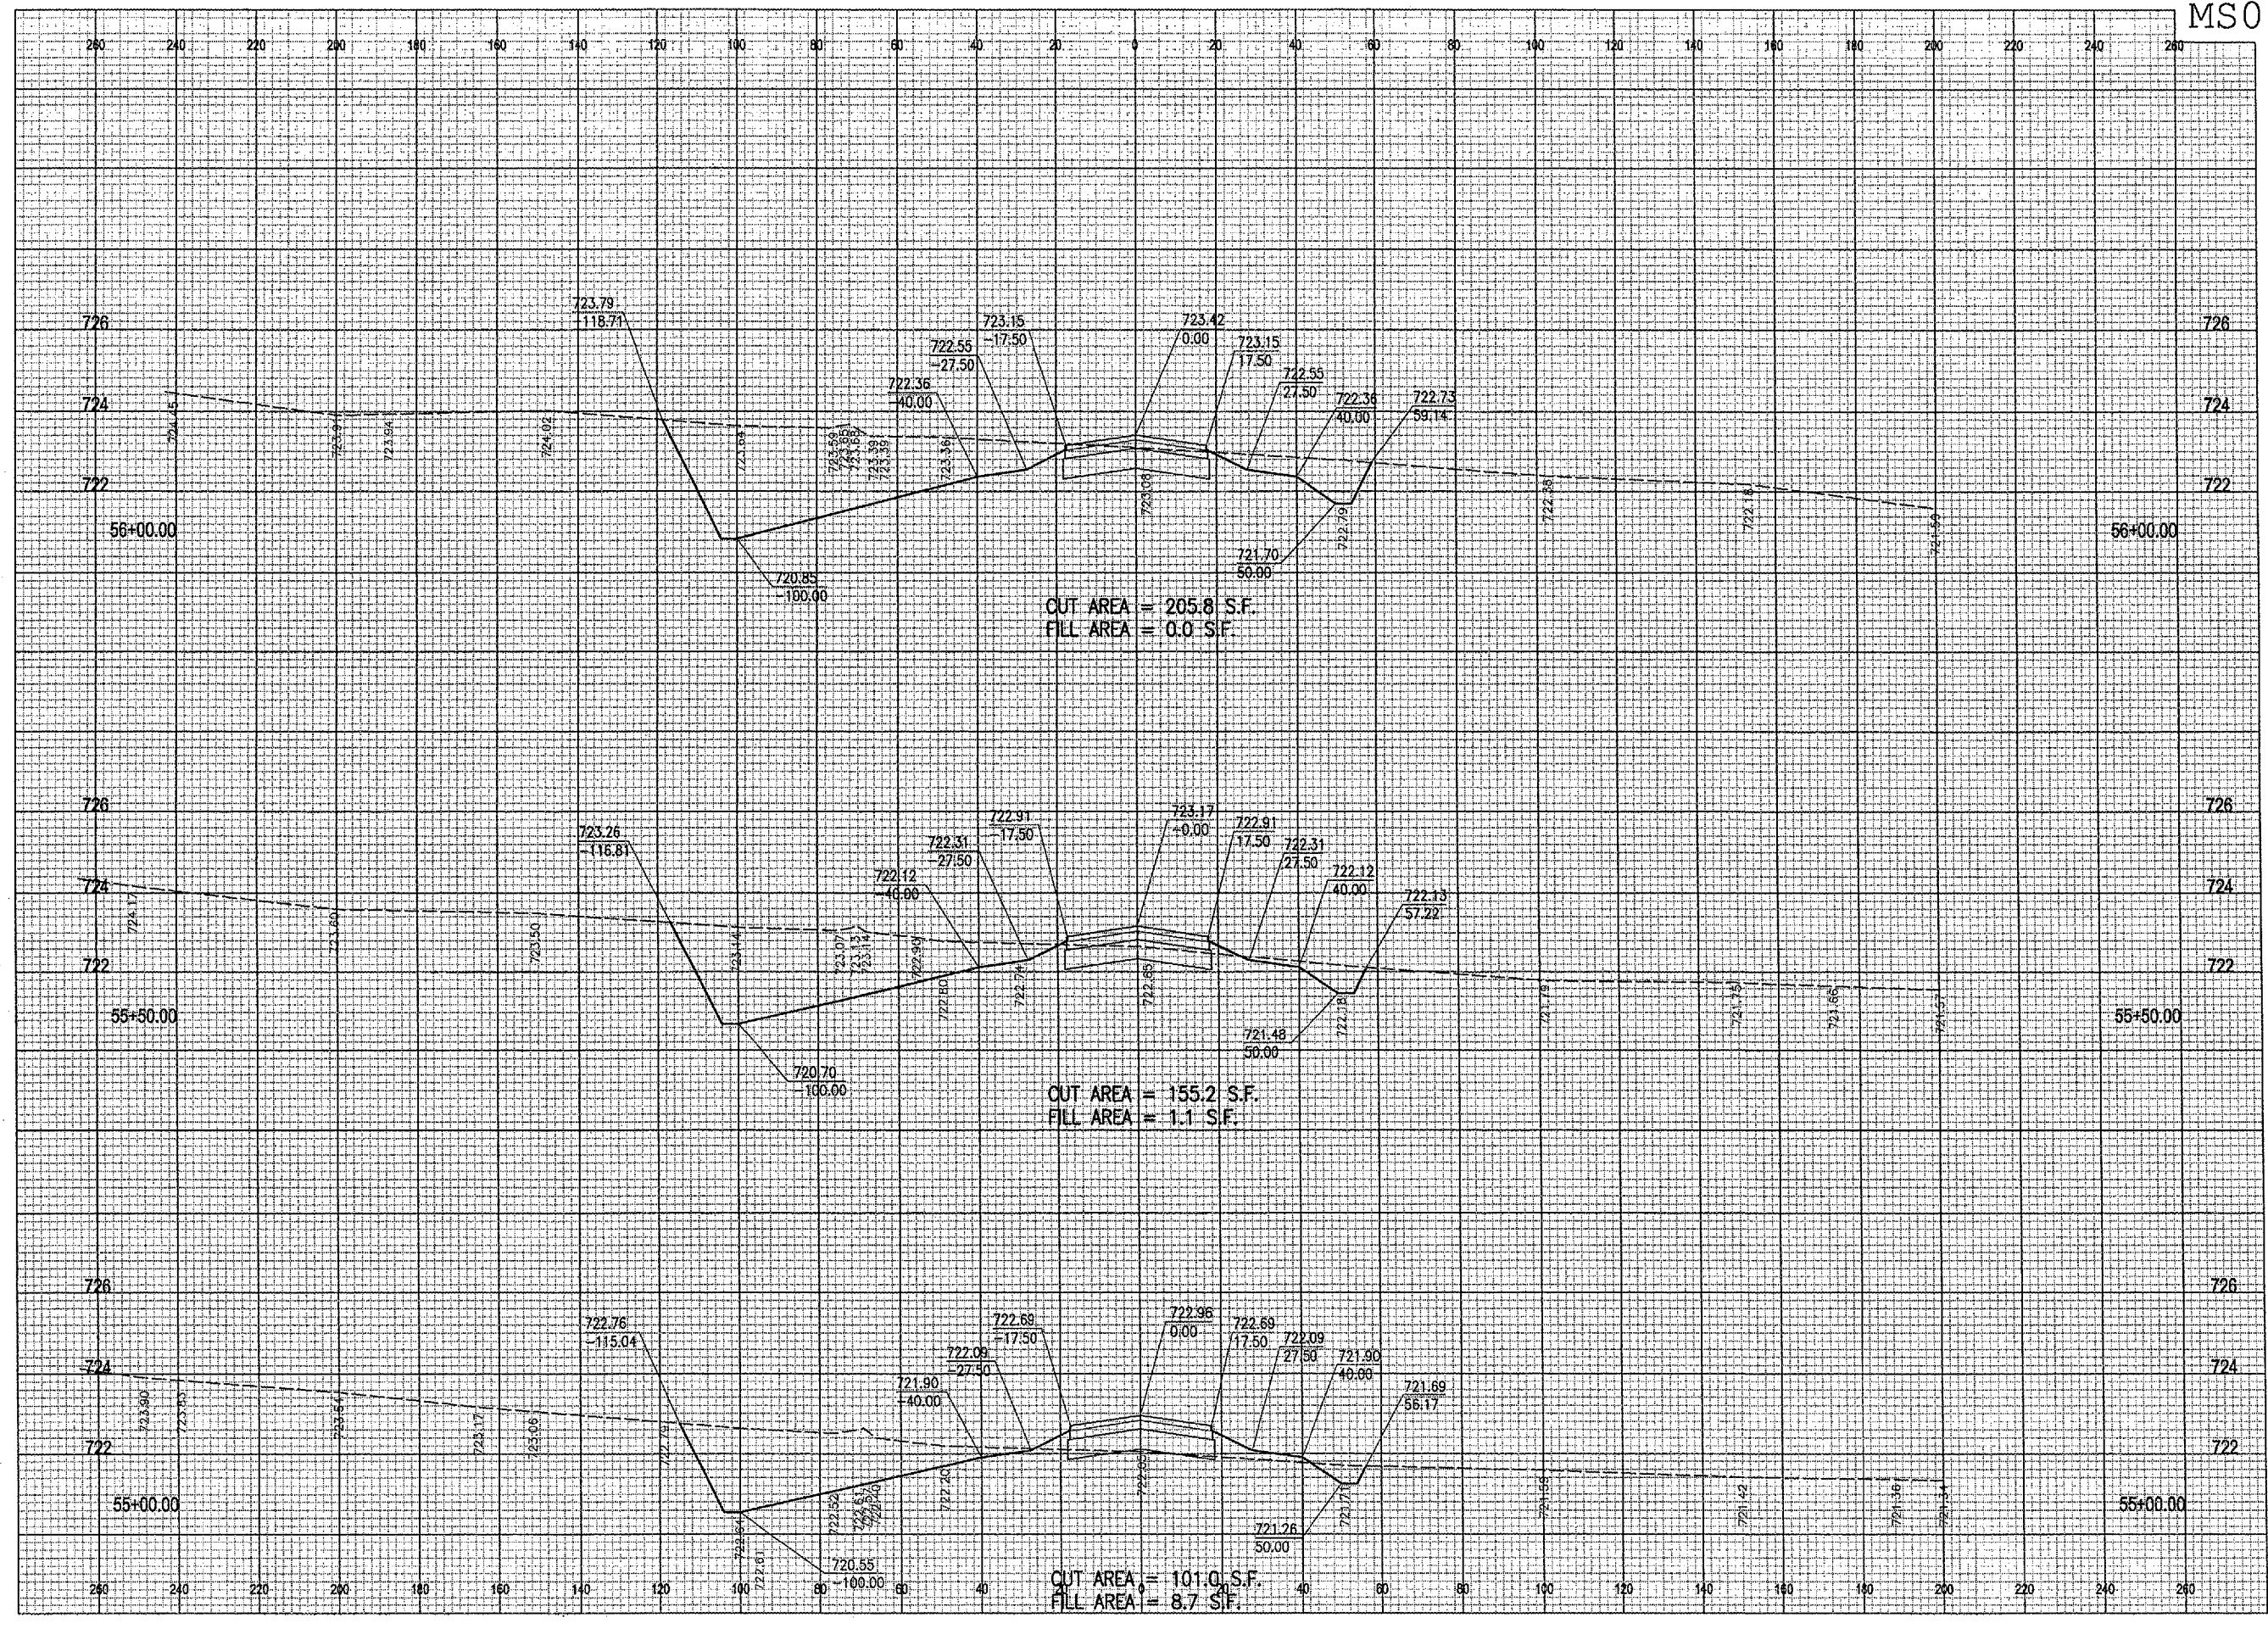

DATE	REVISION	BY

MT. STERLING MUNICIPAL AIRPORT
 MT. STERLING, ILLINOIS
 IL PROJ.: 163-3431 A.I.P. PROJ.: 3-17-0417-B6

PEL Project No. 818-05TXX Filename: R-XSEC.dgn Scale: 1"=50.00' Date: 07\14\2005_01:40 PM	LAYOUT JEO 03/14/05 DRAWN JEO 03/21/05 REVIEWED CAH 05/17/05
--	--

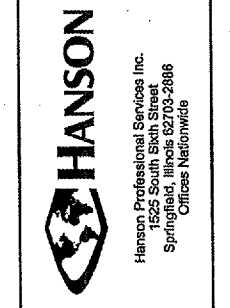

PARALLEL TAXIWAY
 TAXIWAY "B"
 PROPOSED
 CROSS SECTIONS
 STA. 55+00 TO STA. 56+00