



9A 650 600 550 500 450 400 350 300 250 200 150 100 50 0 50 100 150 200 250 300 350 400 450 500 550 600 650 PA047

PATH: K:\PalwaukeeAp\0329002\draw\sh
 FILE: rc011001.dwg
 UPDATE BY: johse
 SURVEY BOOK #
 XREF DWG:
 XREF DWG:
 DATE: Sun 6/26/05 7:25am

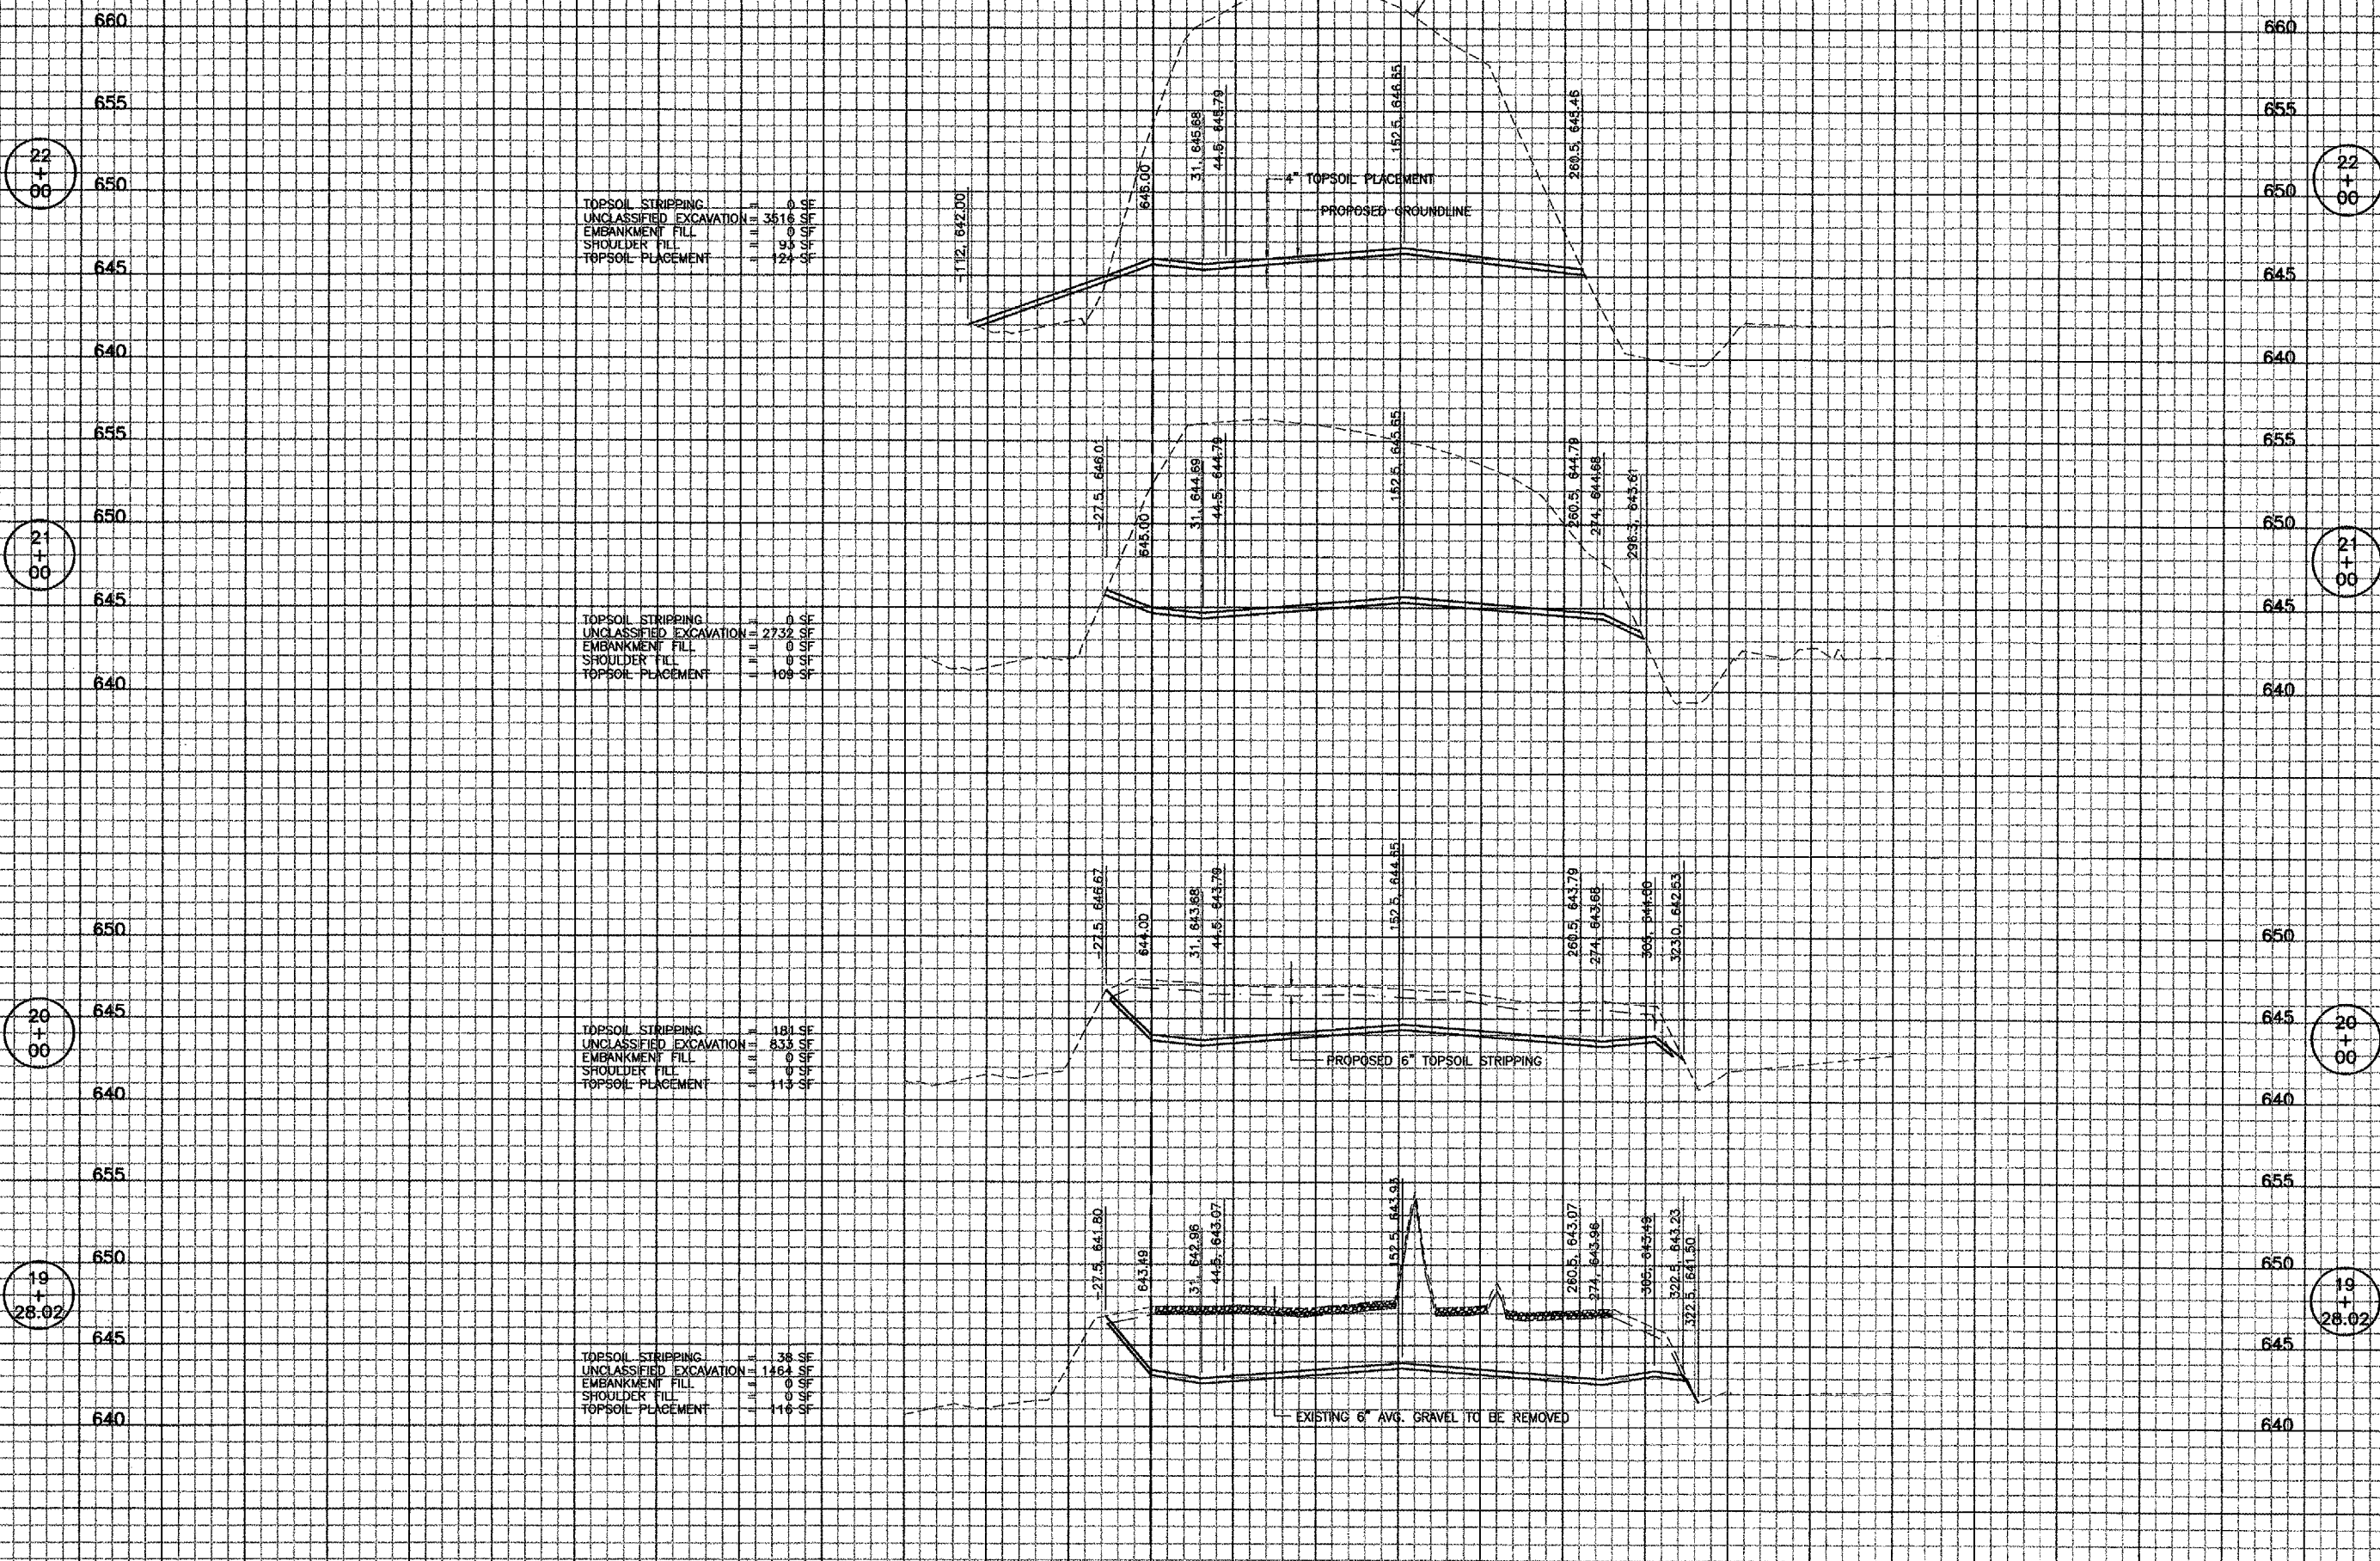

REVISIONS

NUMBER	BY	DATE

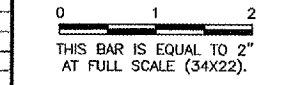

PALWAUKEE MUNICIPAL AIRPORT
WHEELING / PROSPECT HEIGHTS ILLINOIS

NORTHEAST QUADRANT SITEWORK
CROSS SECTIONS

STA. 19+28.02 TO STA. 22+00

© Copyright CMT, Inc.

CMT
 CRAWFORD, MURPHY & TILLY, INC.
 CONSULTING ENGINEERS
 License No. 184-000618

DESIGN BY: JRL / MLK
 DRAWN BY: JRO
 CHECKED BY:
 APPROVED BY:
 DATE: 06/28/05
 JOB No: 03290-02
 ILLINOIS PROJECT: PWK-3471