
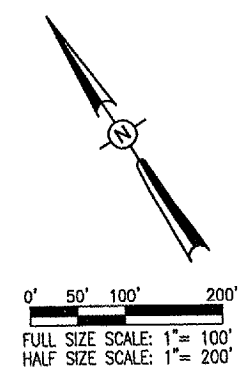
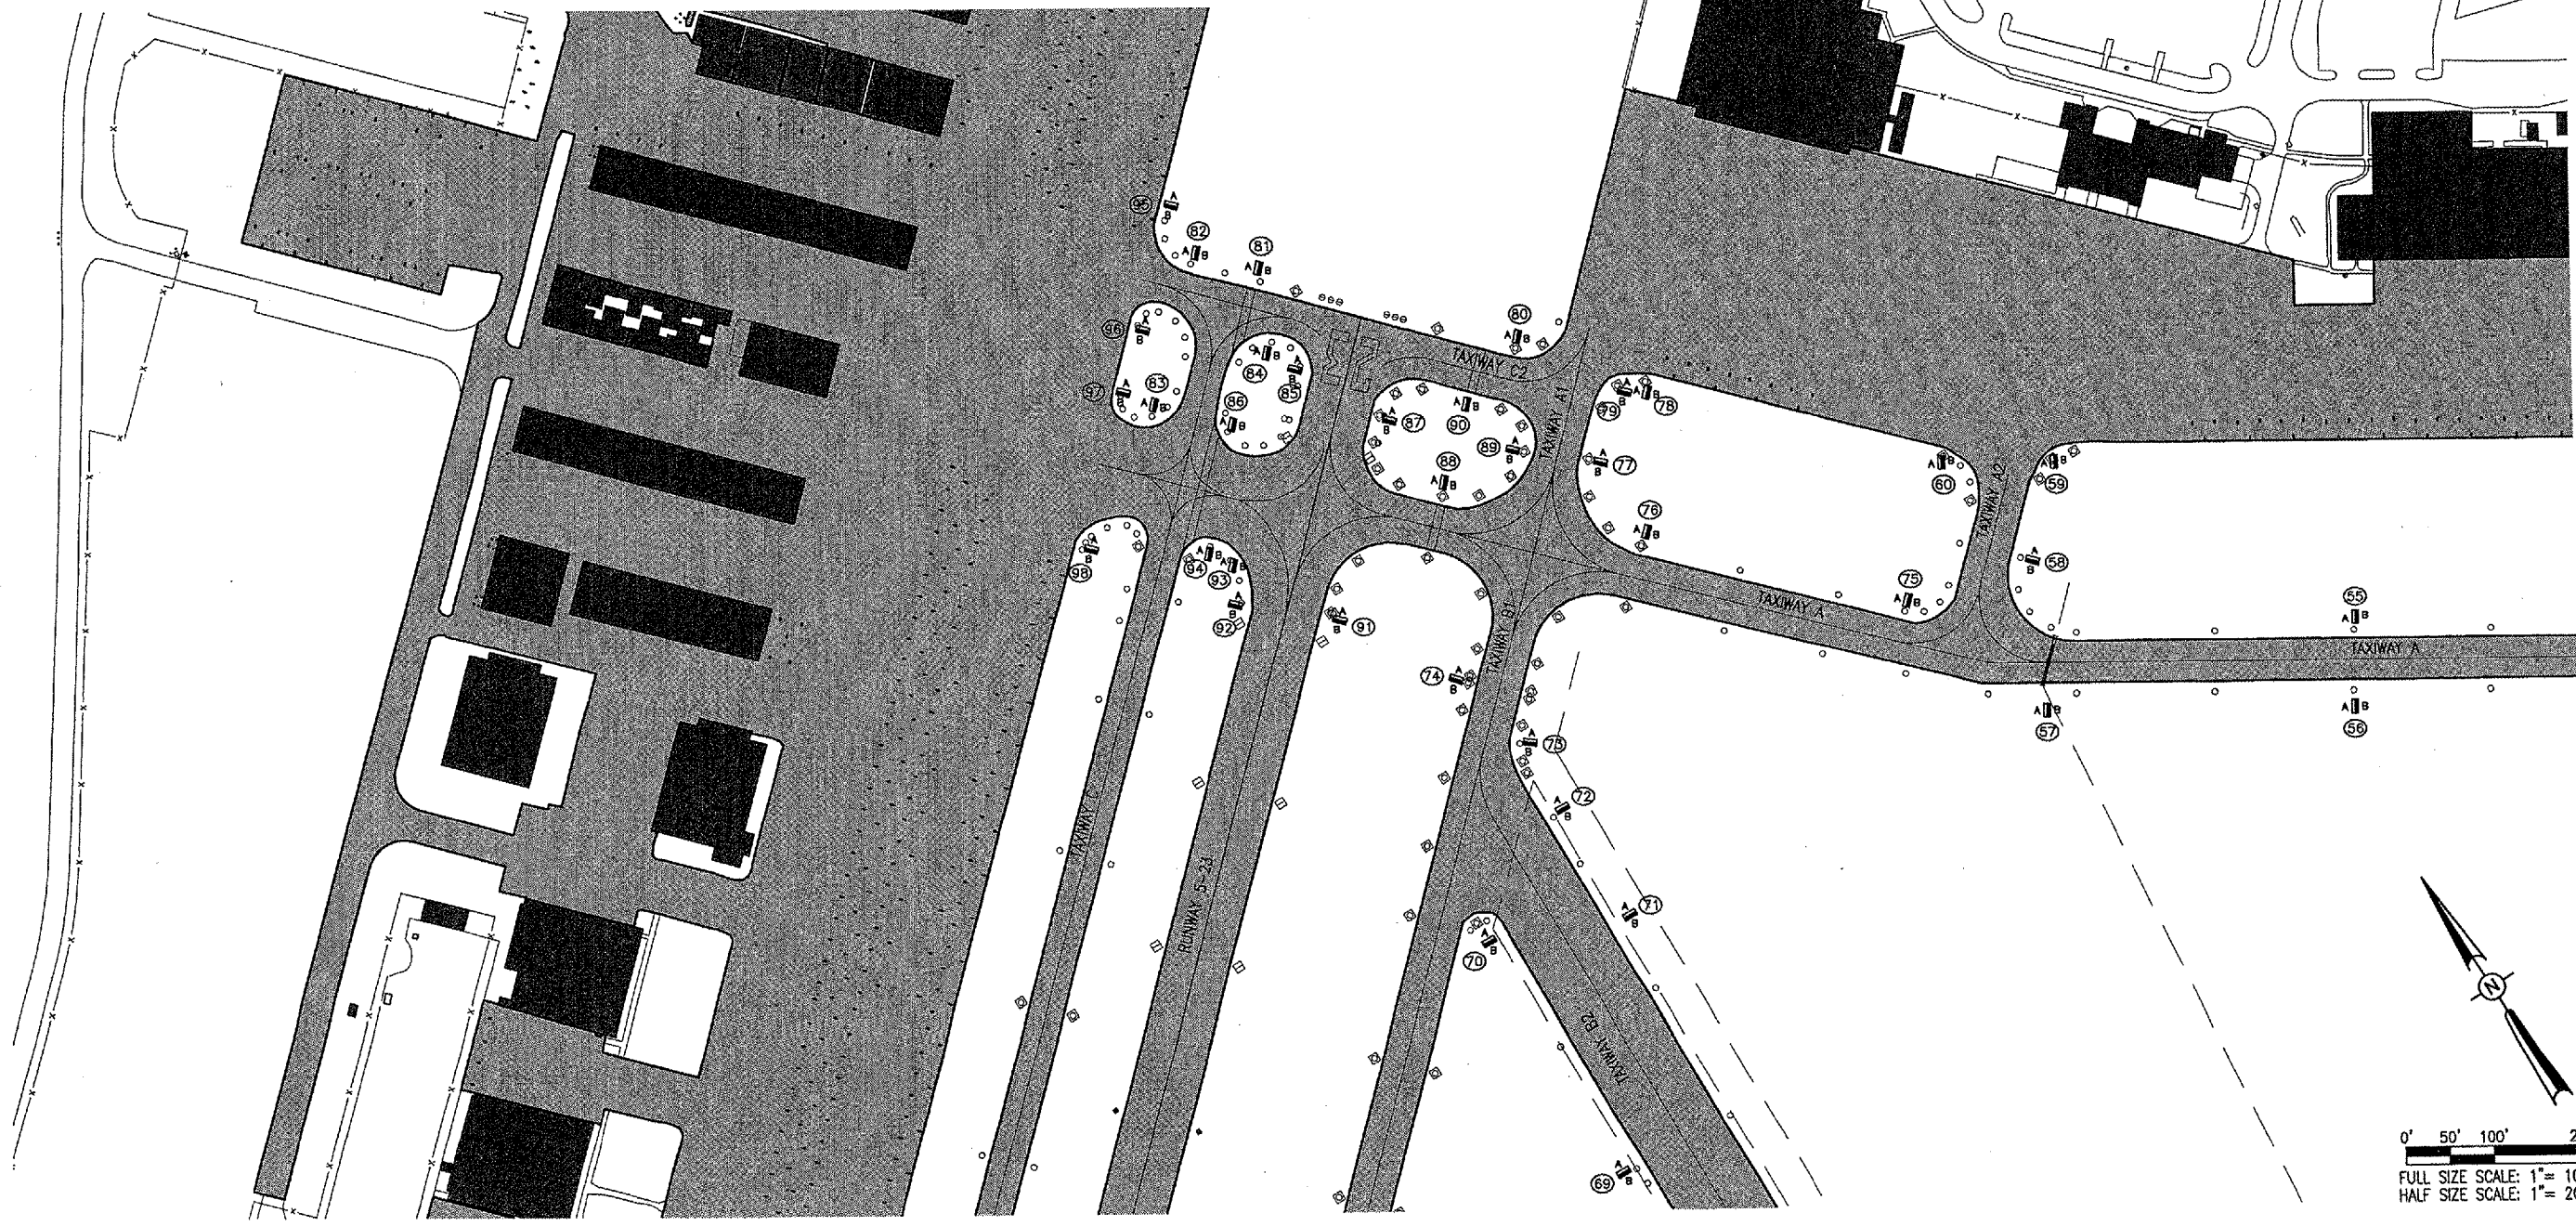


LEGEND

- EXISTING AIRFIELD BUILDINGS
- EXISTING AIRFIELD PAVEMENT
- EXISTING OFFSITE BUILDINGS
- EXISTING OFFSITE PAVEMENT
- EXISTING ELECTRICAL CABLES
- EXISTING ELECTRICAL DUCT
- EXISTING BASE MOUNTED RUNWAY LIGHT
- EXISTING STAKE MOUNTED RUNWAY LIGHT
- EXISTING STAKE MOUNTED RUNWAY THRESHOLD LIGHT
- EXISTING BASE MOUNTED TAXIWAY LIGHT
- EXISTING STAKE MOUNTED TAXIWAY LIGHT
- PROPOSED TAXI GUIDANCE SIGN
- PROPOSED TAXI GUIDANCE SIGN NUMBER

THE LOCATION, SIZE AND TYPE OF MATERIAL OF EXISTING UNDERGROUND UTILITIES INDICATED ON THE PLANS IS NOT REPRESENTED AS BEING ACCURATE, SUFFICIENT OR COMPLETE. IT SHALL BE THE CONTRACTOR'S RESPONSIBILITY TO DETERMINE THE ACTUAL LOCATION OF ALL SUCH FACILITIES, INCLUDING SERVICE CONNECTIONS TO UNDERGROUND UTILITIES. PRIOR TO CONSTRUCTION, THE CONTRACTOR SHALL NOTIFY THE UTILITY COMPANIES OF HIS OPERATIONAL PLANS AND SHALL OBTAIN FROM THE RESPECTIVE UTILITY COMPANIES DETAILED INFORMATION AND ASSISTANCE RELATIVE TO THE LOCATION OF THEIR FACILITIES AND THE WORKING SCHEDULE OF THE COMPANIES FOR REMOVAL OR ADJUSTMENT WHERE REQUIRED. IN THE EVENT AN UNEXPECTED UTILITY INTERFERENCE IS ENCOUNTERED DURING CONSTRUCTION, THE CONTRACTOR SHALL IMMEDIATELY NOTIFY THE UTILITY COMPANY OF JURISDICTION. THE ENGINEER SHALL ALSO BE IMMEDIATELY NOTIFIED. ANY SUCH MAINS AND SERVICES SHALL BE RESTORED TO SERVICE AT ONCE AND PAID FOR BY THE CONTRACTOR AT NO ADDITIONAL COST TO THE CONTRACT.

CALL J.U.L.I.E. FOR UTILITY INFORMATION AT 1-800-892-0123.

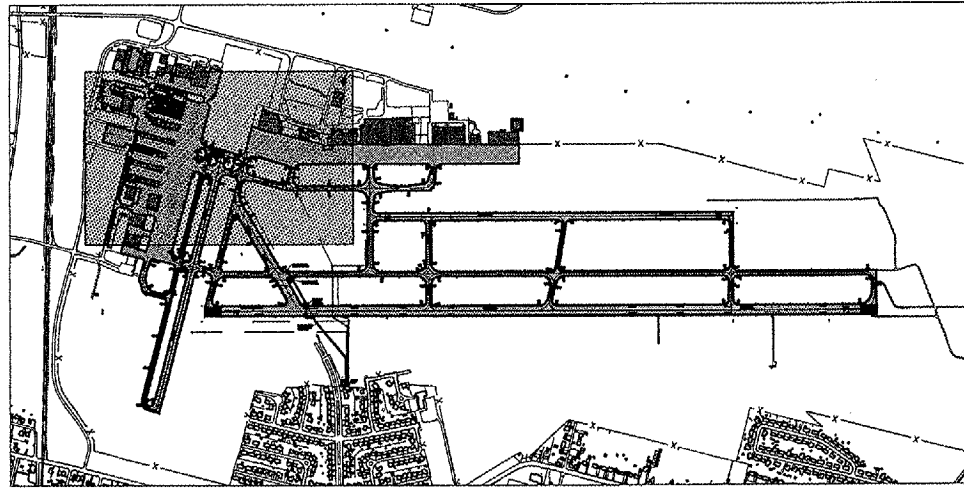

DATE	REVISION	BY

SAINT LOUIS DOWNTOWN AIRPORT
A Division of Missouri State Development Agency
A.I.P. PROJ.: 3-17-0039-B16
I.L. PROJ.: CPS-3480

HEB Project No.	845-05SGND_0800
Form No.	R-142ELE.DWG
Scale	1" = 100'
Date	06/23/05
LAYOUT	C.A.H. 06/23/05
DRAWN	C.C.C. 06/23/05
REVIEWED	C.A.H. 06/30/05

HANSON
Hanson Professional Services Inc.
4227 Fenwick
St. Louis, MO 63045-1308
Offices Nationwide

TAXI GUIDANCE SIGN IMPROVEMENTS
PROPOSED TAXI GUIDANCE SIGN PLAN