

UN043

K:\Champaign\0305903\Draw\shets\
FILE: 14_CAP--4.dwg
LAYOUT: Layout1
UPDATE BY: adroughan
SURVEY BOOK #
DATE: Thu 6/16/05 5:26pm
XREF DWG: CMIBaseEOP0EL.dwg
Cmtinfo.dwg
to.dwg



Table with 3 columns: NUMBER, BY, DATE. Title: REVISIONS

0 1 2
THIS BAR IS EQUAL TO 2"
AT FULL SCALE (34X22).

UNIVERSITY OF ILLINOIS
WILLARD AIRPORT
REHABILITATE AIR CARRIER RAMP
CONSTRUCTION ACTIVITY PLAN
PHASE 4

© Copyright CMT, Inc.
CMT
CRAWFORD, MURPHY & TULLY, INC.
CONSULTING ENGINEERS
License No. 84-000632

Table with 2 columns: Field Name, Value. Fields include DESIGN BY, DRAWN BY, CHECKED BY, APPROVED BY, DATE, JOB No., IL PROJECT, A.I.P. PROJECT, SHEET.

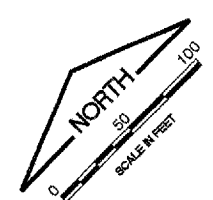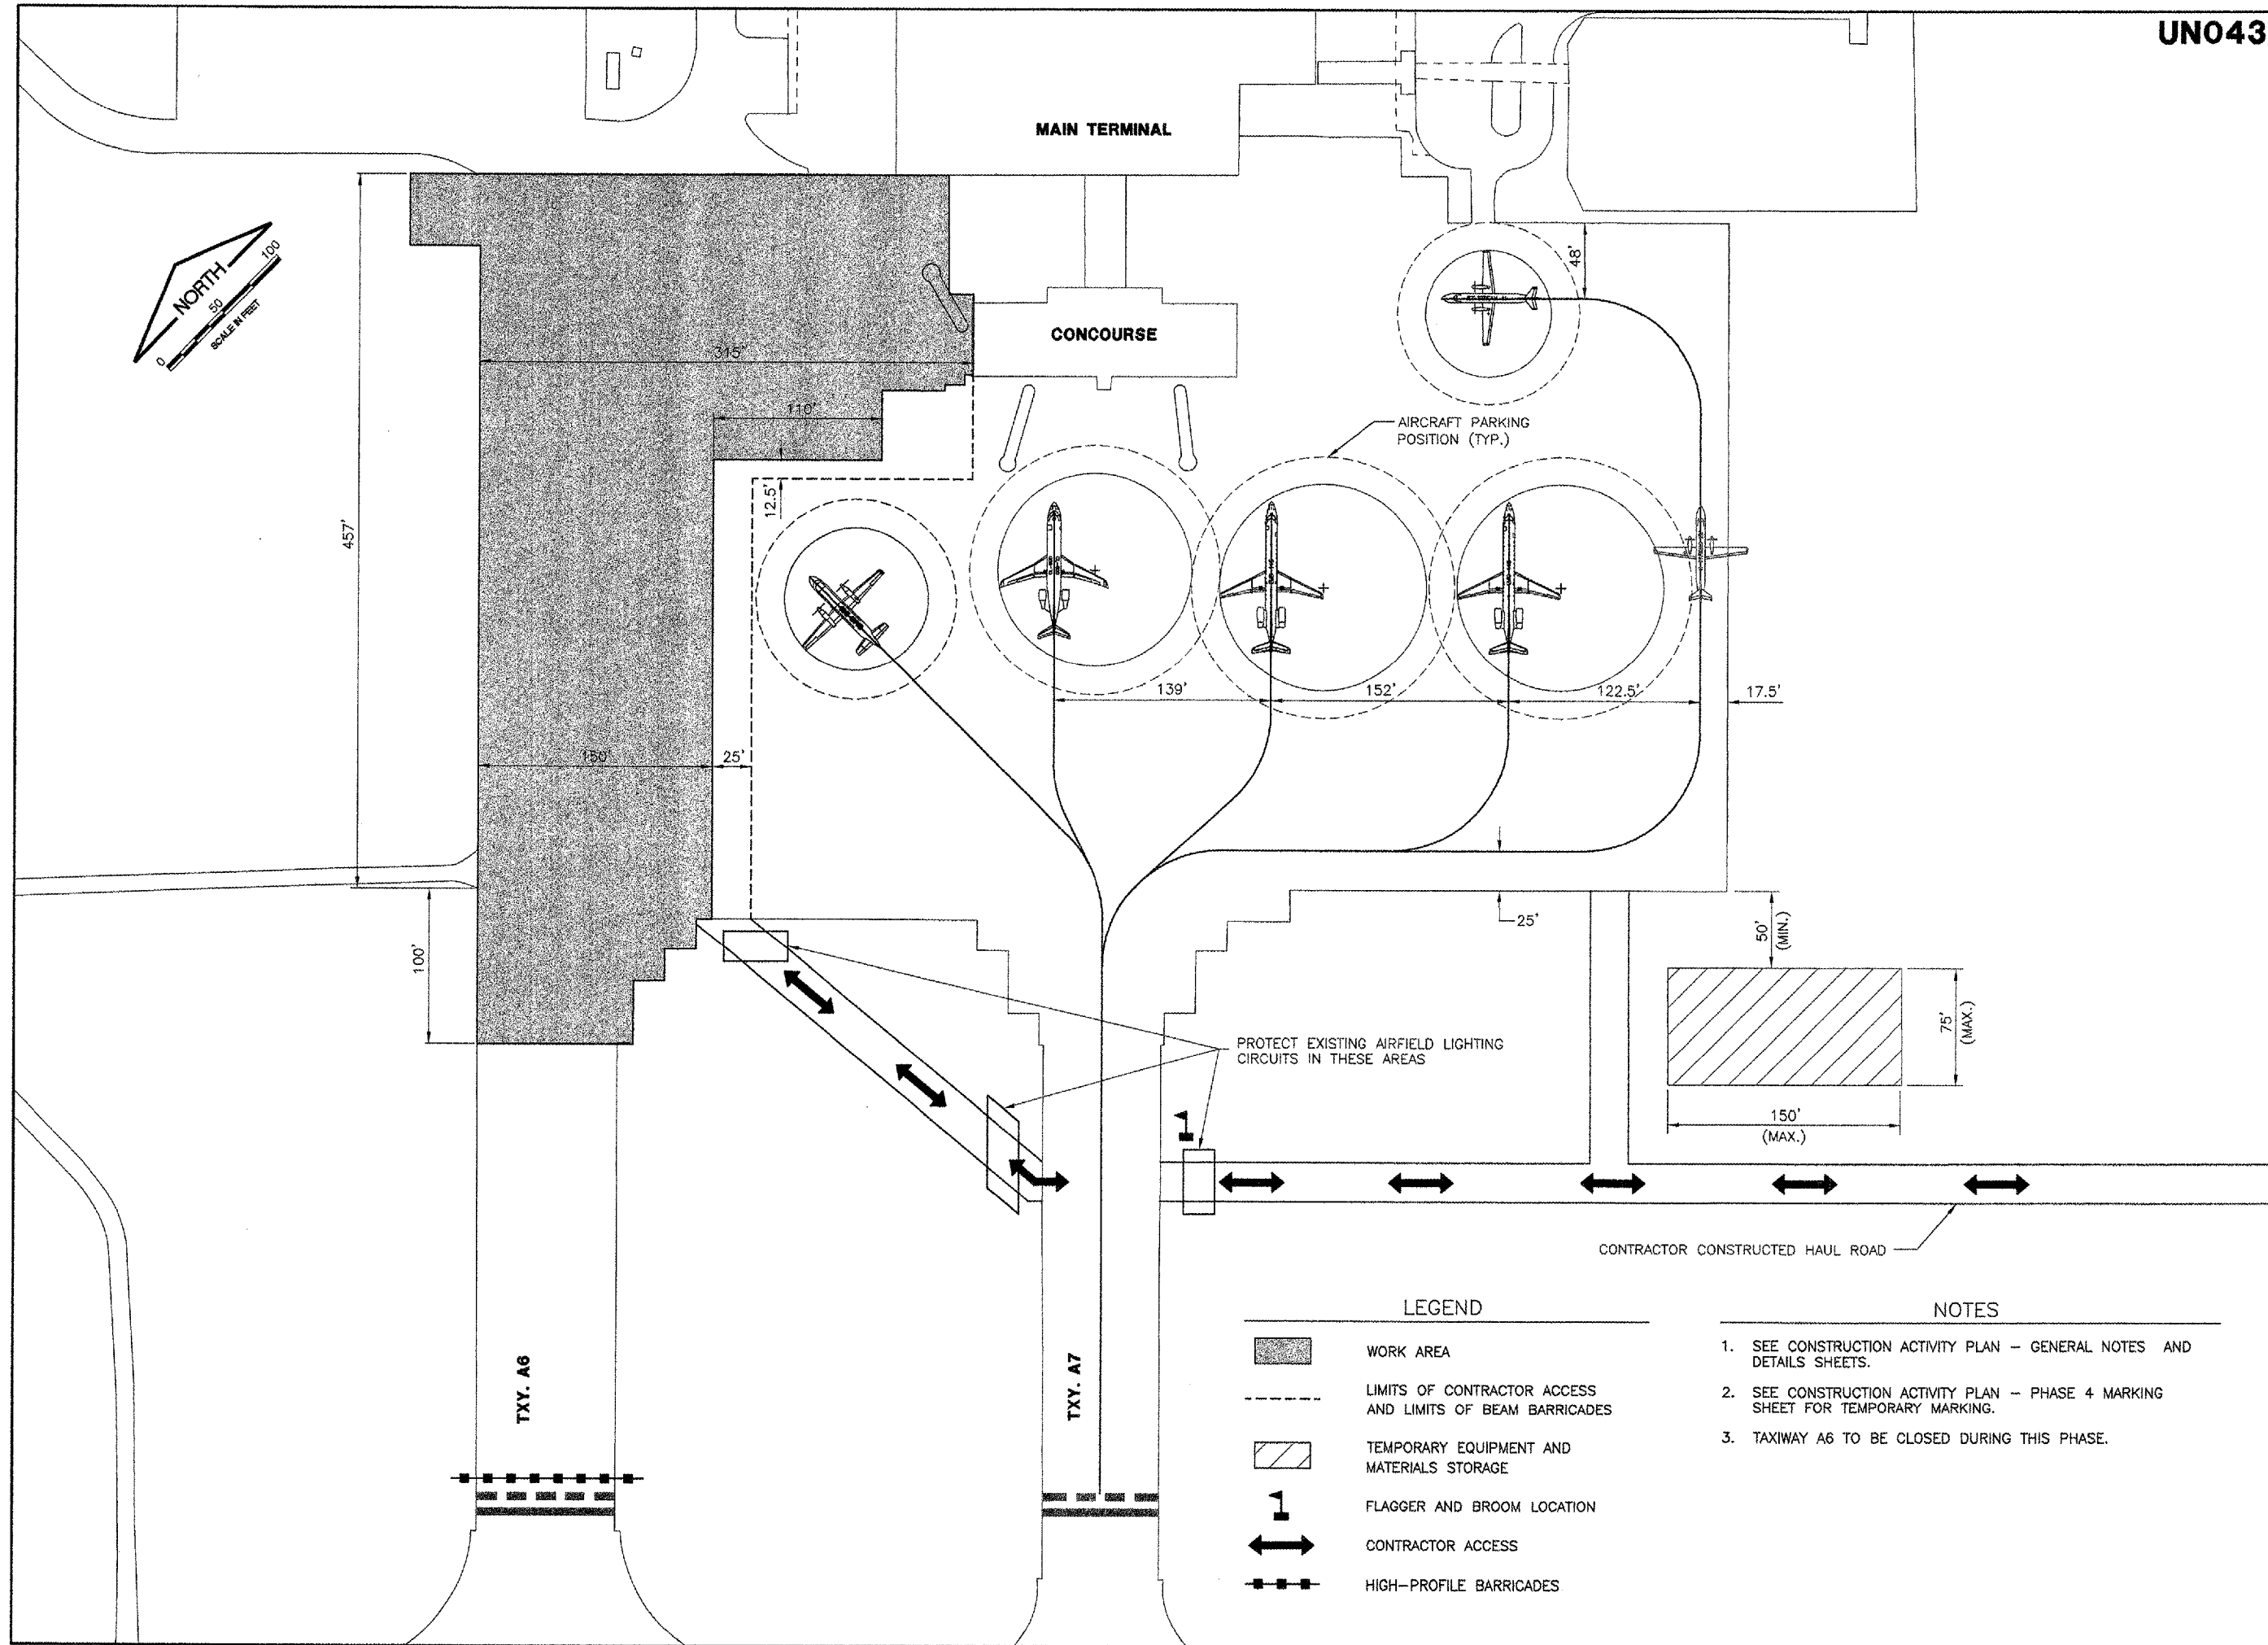

LEGEND
- [Hatched Box] WORK AREA
- [Dashed Line] LIMITS OF CONTRACTOR ACCESS AND LIMITS OF BEAM BARRICADES
- [Diagonal Lines Box] TEMPORARY EQUIPMENT AND MATERIALS STORAGE
- [Flagger Symbol] FLAGGER AND BROOM LOCATION
- [Double Arrow] CONTRACTOR ACCESS
- [Barricade Symbol] HIGH-PROFILE BARRICADES

- NOTES
1. SEE CONSTRUCTION ACTIVITY PLAN - GENERAL NOTES AND DETAILS SHEETS.
2. SEE CONSTRUCTION ACTIVITY PLAN - PHASE 4 MARKING SHEET FOR TEMPORARY MARKING.
3. TAXIWAY A6 TO BE CLOSED DURING THIS PHASE.