

UN043

K:\Campaign\030593\Draw\Sheets\FILE: 18_Temp-Trans-Plan.dwg
 LAYOUT: Layout1
 UPDATE BY: adraughan
 SURVEY BOOK #
 DATE: Thu 6/16/05 4:59pm
 XREF DWG: CMIBaseEPOEL.dwg
 Cmtinfo.dwg
 tb.dwg


REVISIONS		
NUMBER	BY	DATE

0 1 2
 THIS BAR IS EQUAL TO 2'
 AT FULL SCALE (34X22).

**UNIVERSITY OF ILLINOIS
 WILLARD AIRPORT
 REHABILITATE AIR CARRIER RAMP
 TEMPORARY TRANSITION PLAN**

© Copyright CMT, Inc.
CMT
 CRAWFORD, MURPHY & TILLY, INC.
 CONSULTING ENGINEERS
 License No. 84-00618

DESIGN BY:	CMT
DRAWN BY:	CMT
CHECKED BY:	SHS
APPROVED BY:	<i>[Signature]</i>
DATE:	06/10/2005
JOB No:	03059-03-00
IL PROJECT:	CMI-3449
A.I.P. PROJECT:	3-17-0016-22
SHEET	18 OF 58 SHEETS

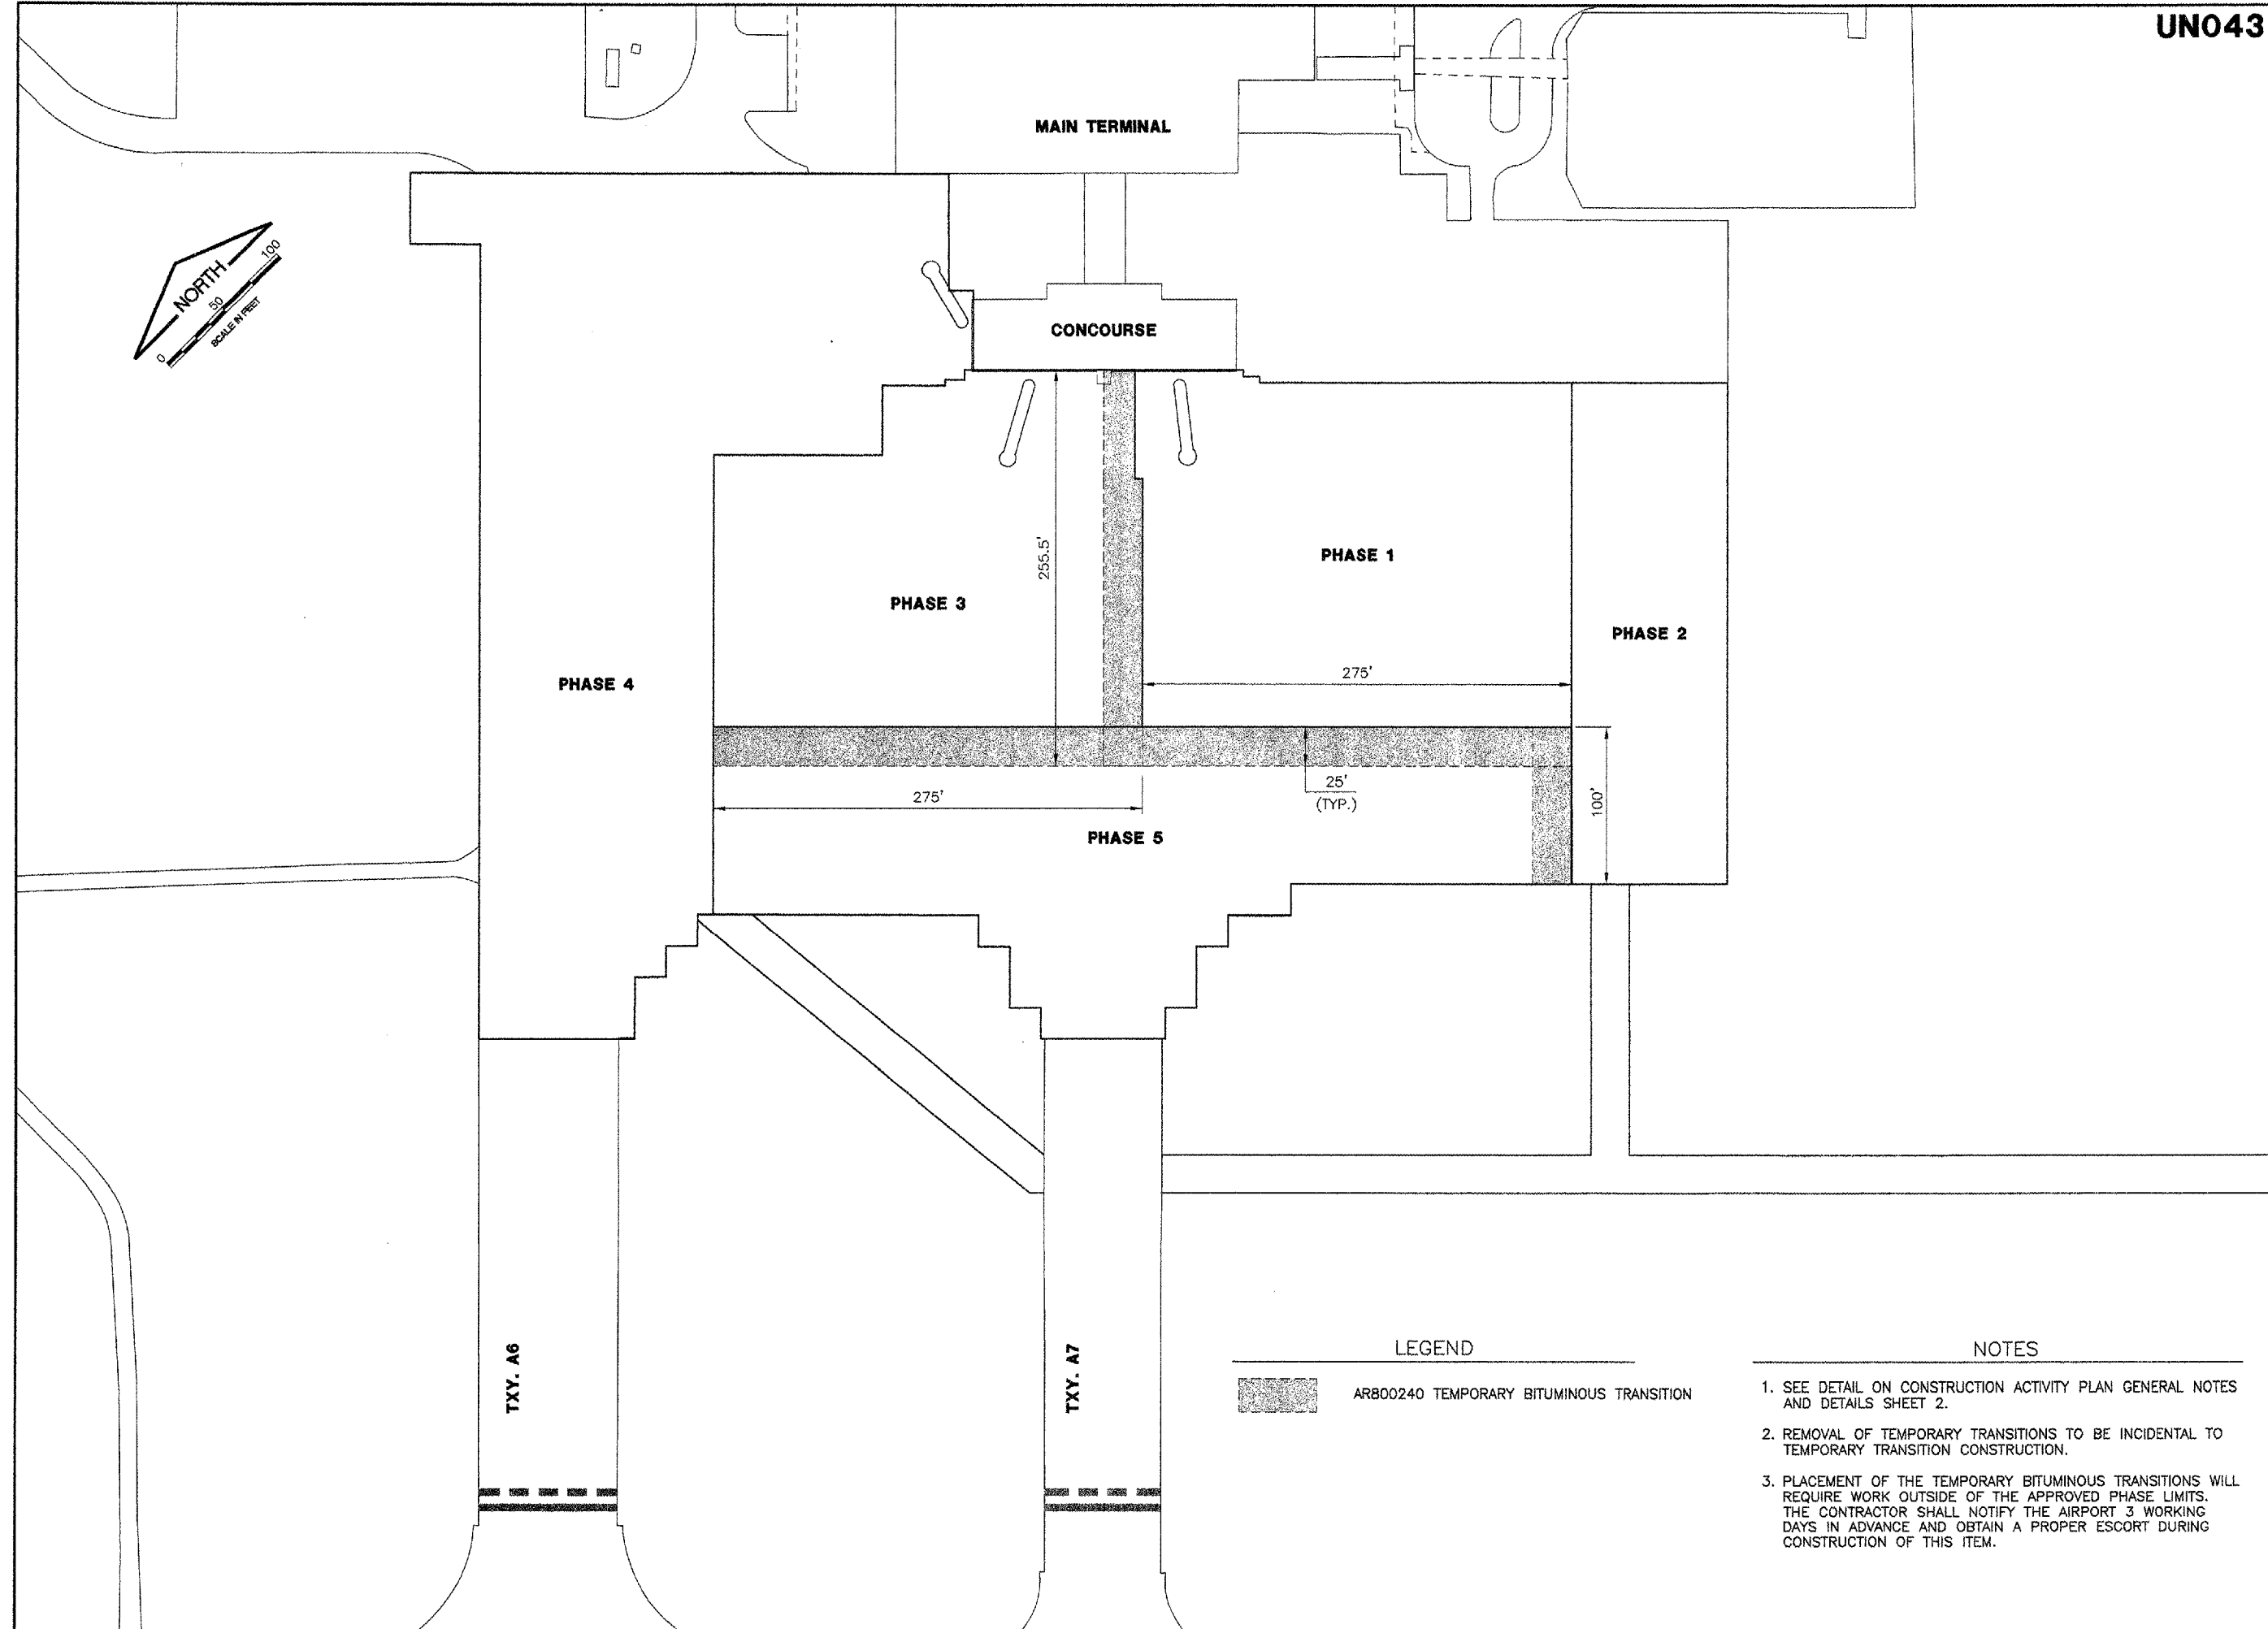

LEGEND

AR800240 TEMPORARY BITUMINOUS TRANSITION

NOTES

- SEE DETAIL ON CONSTRUCTION ACTIVITY PLAN GENERAL NOTES AND DETAILS SHEET 2.
- REMOVAL OF TEMPORARY TRANSITIONS TO BE INCIDENTAL TO TEMPORARY TRANSITION CONSTRUCTION.
- PLACEMENT OF THE TEMPORARY BITUMINOUS TRANSITIONS WILL REQUIRE WORK OUTSIDE OF THE APPROVED PHASE LIMITS. THE CONTRACTOR SHALL NOTIFY THE AIRPORT 3 WORKING DAYS IN ADVANCE AND OBTAIN A PROPER ESCORT DURING CONSTRUCTION OF THIS ITEM.