


EXISTING JOINTING LEGEND

- TYPE F DOWELED CONTRACTION JOINT
TYPE D DOWELED CONSTRUCTION
TYPE H DUMMY CONTRACTION JOINT
TYPE B EXPANSION JOINT WITH THICKENED EDGE ACCORDING TO TYPE B THICKENED EDGE EXPANSION JOINT ON THE JOINT DETAILS SHEET
R ODD SHAPED PANEL REINFORCEMENT

NOTES:

- 1. SEE JOINTING PLAN 1 FOR APRON AND TAXIWAY JOINTING.
2. PASSENGER LOADING BRIDGES NOT SHOWN TO IMPROVE CLARITY.

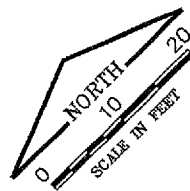


REVISIONS

Table with columns: NUMBER, BY, DATE

0 1 2
THIS BAR IS EQUAL TO 2' AT FULL SCALE (34X22).

CONCOURSE

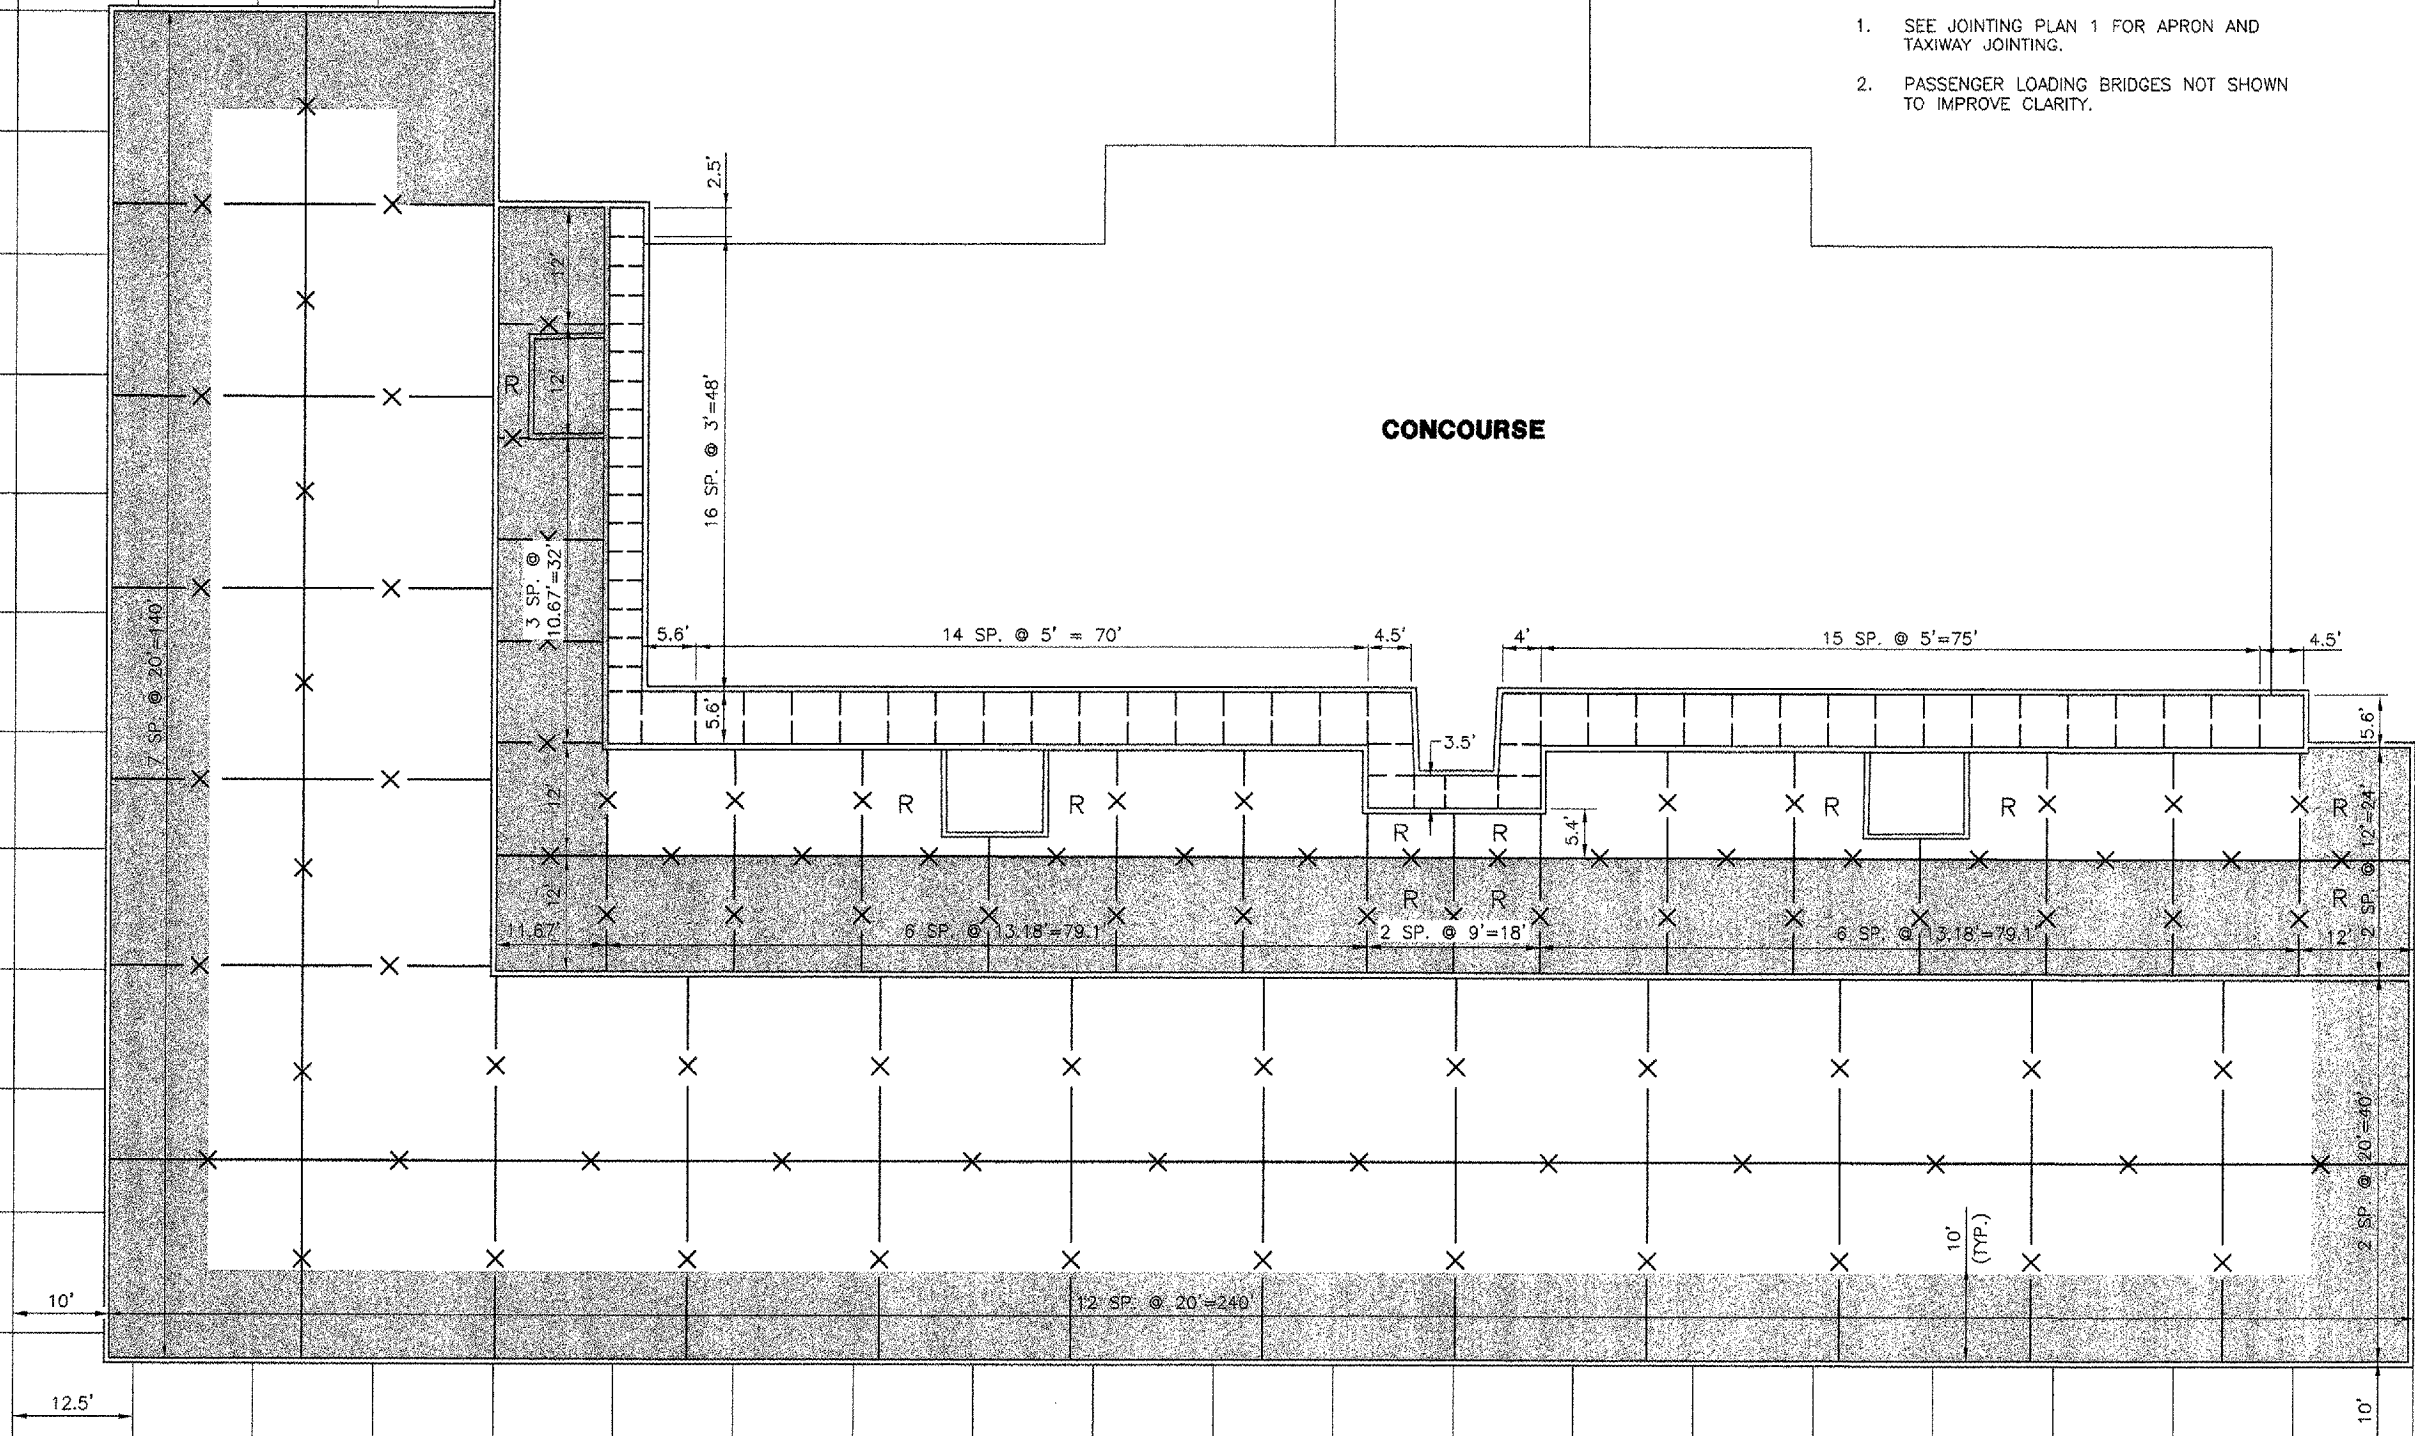

UNIVERSITY OF ILLINOIS WILLARD AIRPORT

REHABILITATE AIR CARRIER RAMP
JOINTING PLAN 2
AREA AROUND TERMINAL

CMT CRAWFORD, MURPHY & TILLY, INC
CONSULTING ENGINEERS
License No. 984-000613



DESIGN BY: SMS
DRAWN BY: CMT
CHECKED BY: SMS
APPROVED BY: [Signature]
DATE: 06/10/2005
JOB No: 03059-03-00
IL PROJECT: CM-3449
A.I.P. PROJECT: 3-17-0016-22
SHEET 30 OF 58 SHEETS