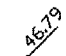
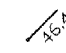



**AIR CARRIER APRON
 (SEE STAKING PLAN 1)**

LEGEND



-  NEW PAVEMENT ELEVATION
-  EXISTING PAVEMENT ELEVATION
-  AR401655 BITUMINOUS BUTT JOINT

NOTES

- 1.) ALL ELEVATIONS SHOWN ARE ABOVE THE BASE ELEVATION OF 700' AMSL.
- 2.) SEE STAKING PLAN 1 FOR AIR CARRIER APRON.
- 3.) SEE STAKING PLAN 2 FOR AREA AROUND TERMINAL.

REVISIONS


NUMBER	BY	DATE

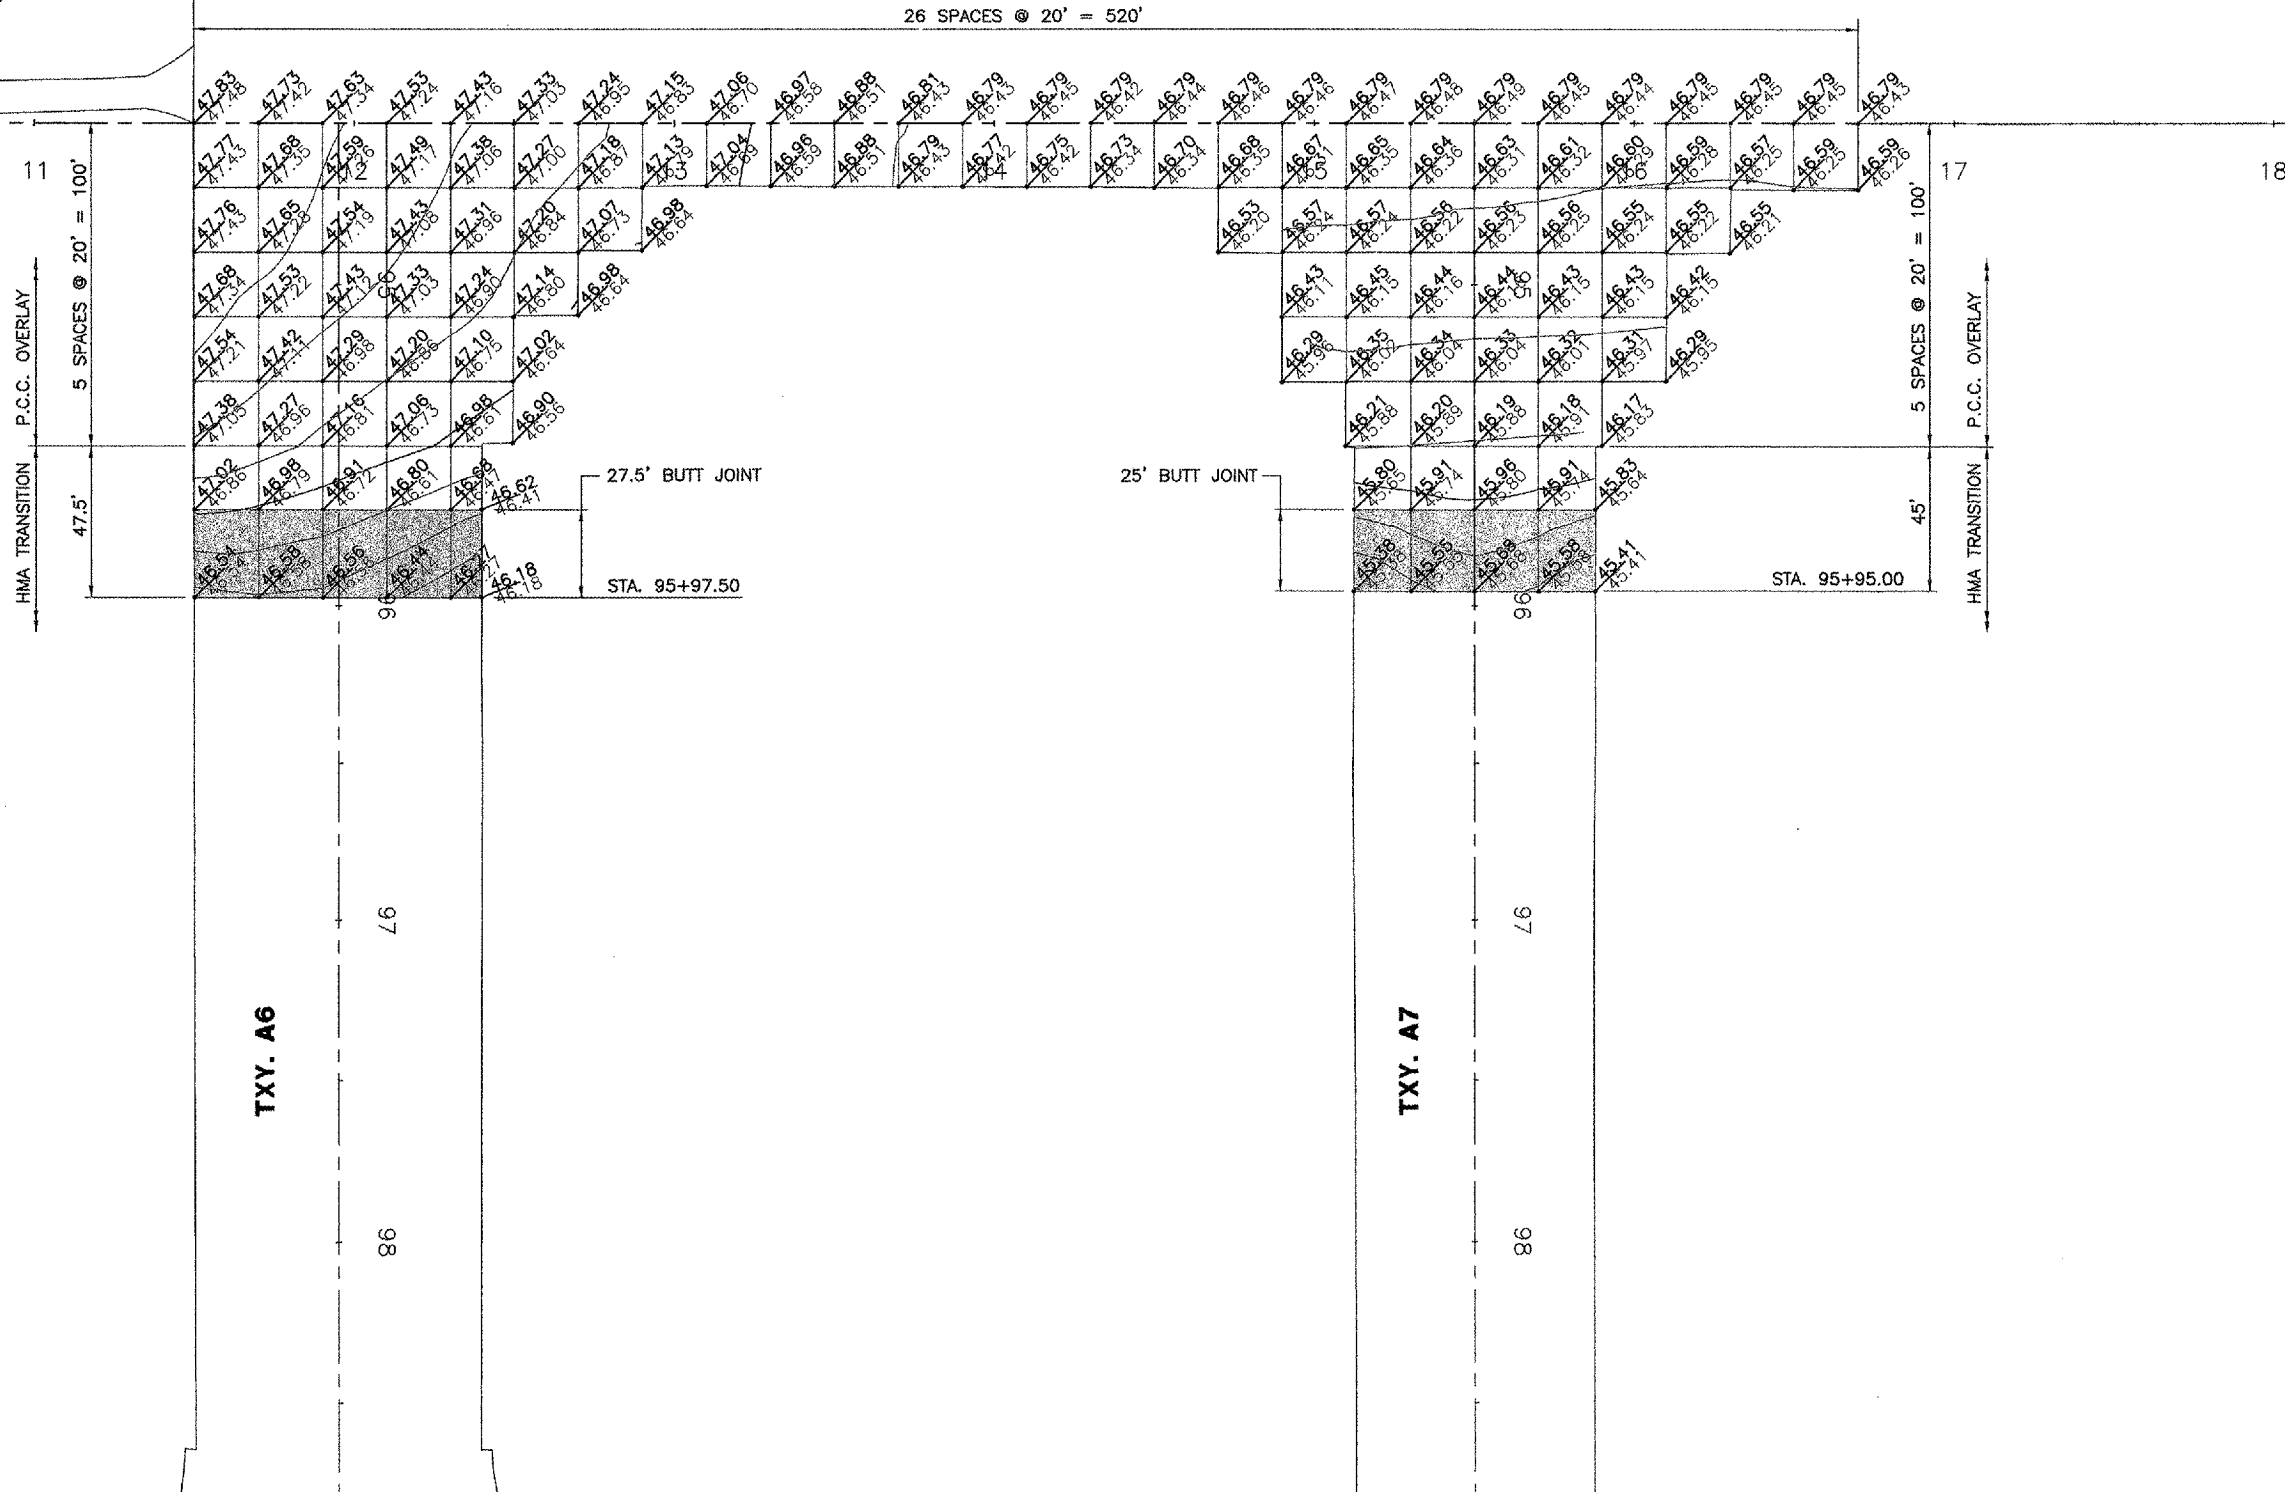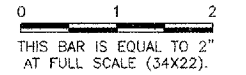

UNIVERSITY OF ILLINOIS
 WILLARD AIRPORT

REHABILITATE AIR CARRIER RAMP
 STAKING PLAN 3
 TAXIWAY A6 AND TAXIWAY A7

© Copyright CMT, Inc.
CMT
 CRAWFORD, MURPHY & TILLY, INC.
 CONSULTING ENGINEERS
 License No. 84-000513

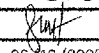DESIGN BY:	SMS
DRAWN BY:	CMT
CHECKED BY:	SMS
APPROVED BY:	
DATE:	06/10/2005
JOB No:	03059-03-00
IL PROJECT:	CM-3449
A.I.P. PROJECT:	3-17-0016-22
SHEET 37 OF 58 SHEETS	