


UN043

R:\Champaign\0305903\draw\sheet\
FILE: 40_FencingPlan.dwg
LAYOUT: Layout1
UPDATE BY: adraughan
SURVEY BOOK #
DATE: Thu 6/16/05 11:52pm
XREF DWG: CMIBaseEOP0EL.dwg
C:\info.dwg
to.dwg

REVISIONS		
NUMBER	BY	DATE

0 1 2
THIS BAR IS EQUAL TO 2"
AT FULL SCALE (34X22).

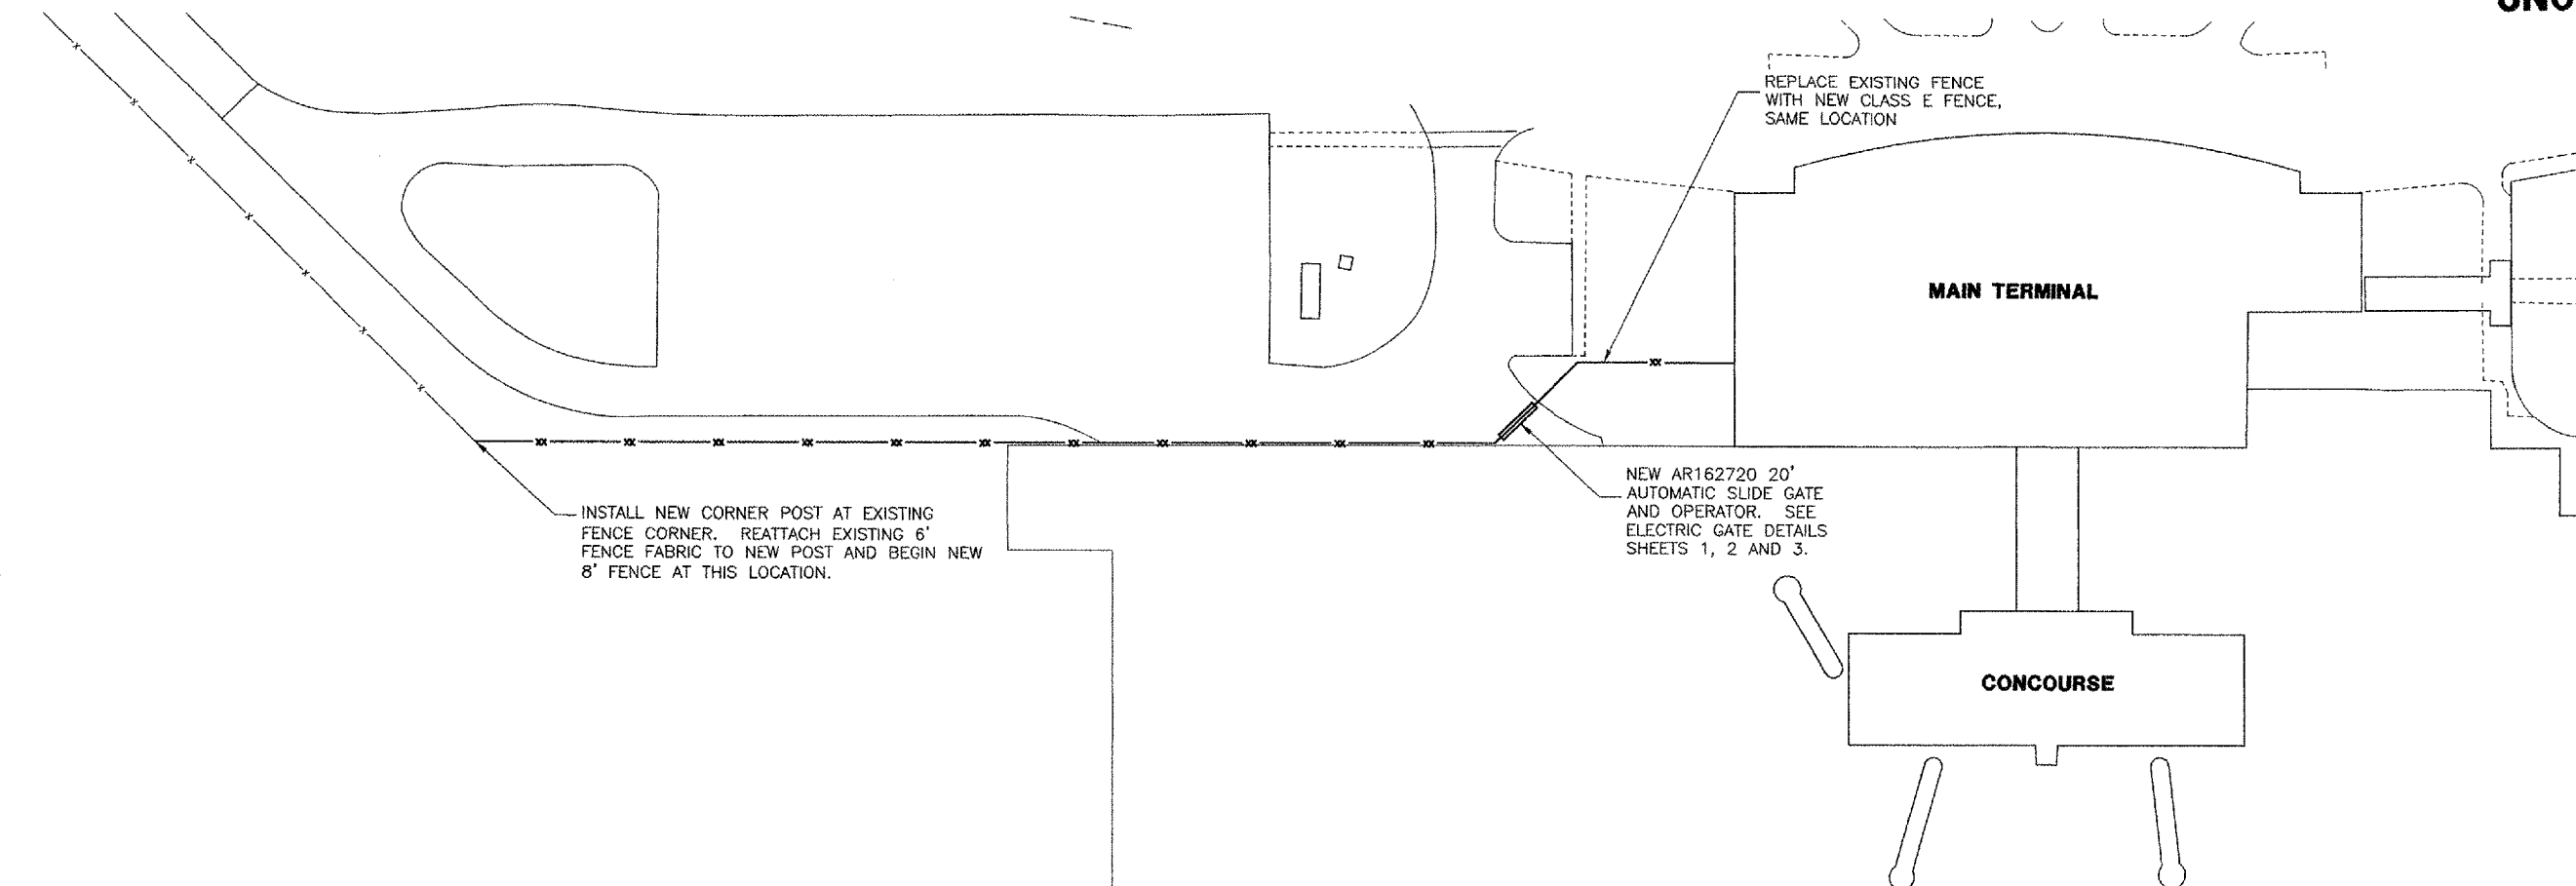


LEGEND

- x— EXISTING FENCELINE
- xx— NEW AR162408 CLASS E FENCE, VINYL-8'

NOTES

1. ALL PULL, LINE AND GATE POST TO BE NEW. EXISTING POSTS SHALL NOT BE USED FOR PERMANENT FENCE.
2. EXISTING POSTS MAY BE USED FOR TEMPORARY FENCE DURING PAVING. TEMPORARY FENCE POSTS SHALL NOT BE INSTALLED IN EXISTING PCC PAVEMENT, CONTRACTOR SHALL DEVELOP METHOD TO FIRMLY SECURE TEMPORARY POSTS TO EXISTING PAVEMENT.
3. PERMANENT POSTS IN NEW OR EXISTING PCC PAVEMENT TO BE INSTALLED IN PAVEMENT ACCORDING TO THE DETAILS ON FENCE DETAILS SHEET 1.
4. AT NO TIME SHALL THERE BE AN OPENING IN THE FENCE UNLESS A SECURITY GUARD IS PRESENT.
5. NEW FENCE AND GATE CANNOT BE PLACED UNTIL AFTER PAVING IS COMPLETED IN PHASE 4.

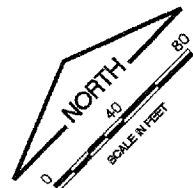

TXV. A6

TXV. A7

UNIVERSITY OF ILLINOIS WILLARD AIRPORT
REHABILITATE AIR CARRIER RAMP
FENCING PLAN

© Copyright CMT, Inc.
CMT
CRAWFORD, MURPHY & TILLY, INC.
CONSULTING ENGINEERS
License No. 194-000613

DESIGN BY:	SMS
DRAWN BY:	CMT
CHECKED BY:	SMS
APPROVED BY:	[Signature]
DATE:	06/16/2005
JOB No:	03059-03-00
IL PROJECT:	CMI-3449
A.I.P. PROJECT:	3-17-0016-22
SHEET 40 OF 58 SHEETS	