


100 50 B 50 100 150 200 250 300 350 400 450 500 550 600 650 700 750 800 850 900 950 1000 1050 1100

UN043

K:\Champaign\0305903\draw\sheet1.dwg
FILE: 58_XSec-5.dwg
LAYOUT: Model
UPDATE BY: adraughan
SURVEY BOOK #
DATE: Mon 6/20/05 11:37pm
XREF DWG: Clntinfo.dwg
tb.dwg


SEE STAKING
PLANS FOR
PAVEMENT
ELEVATIONS

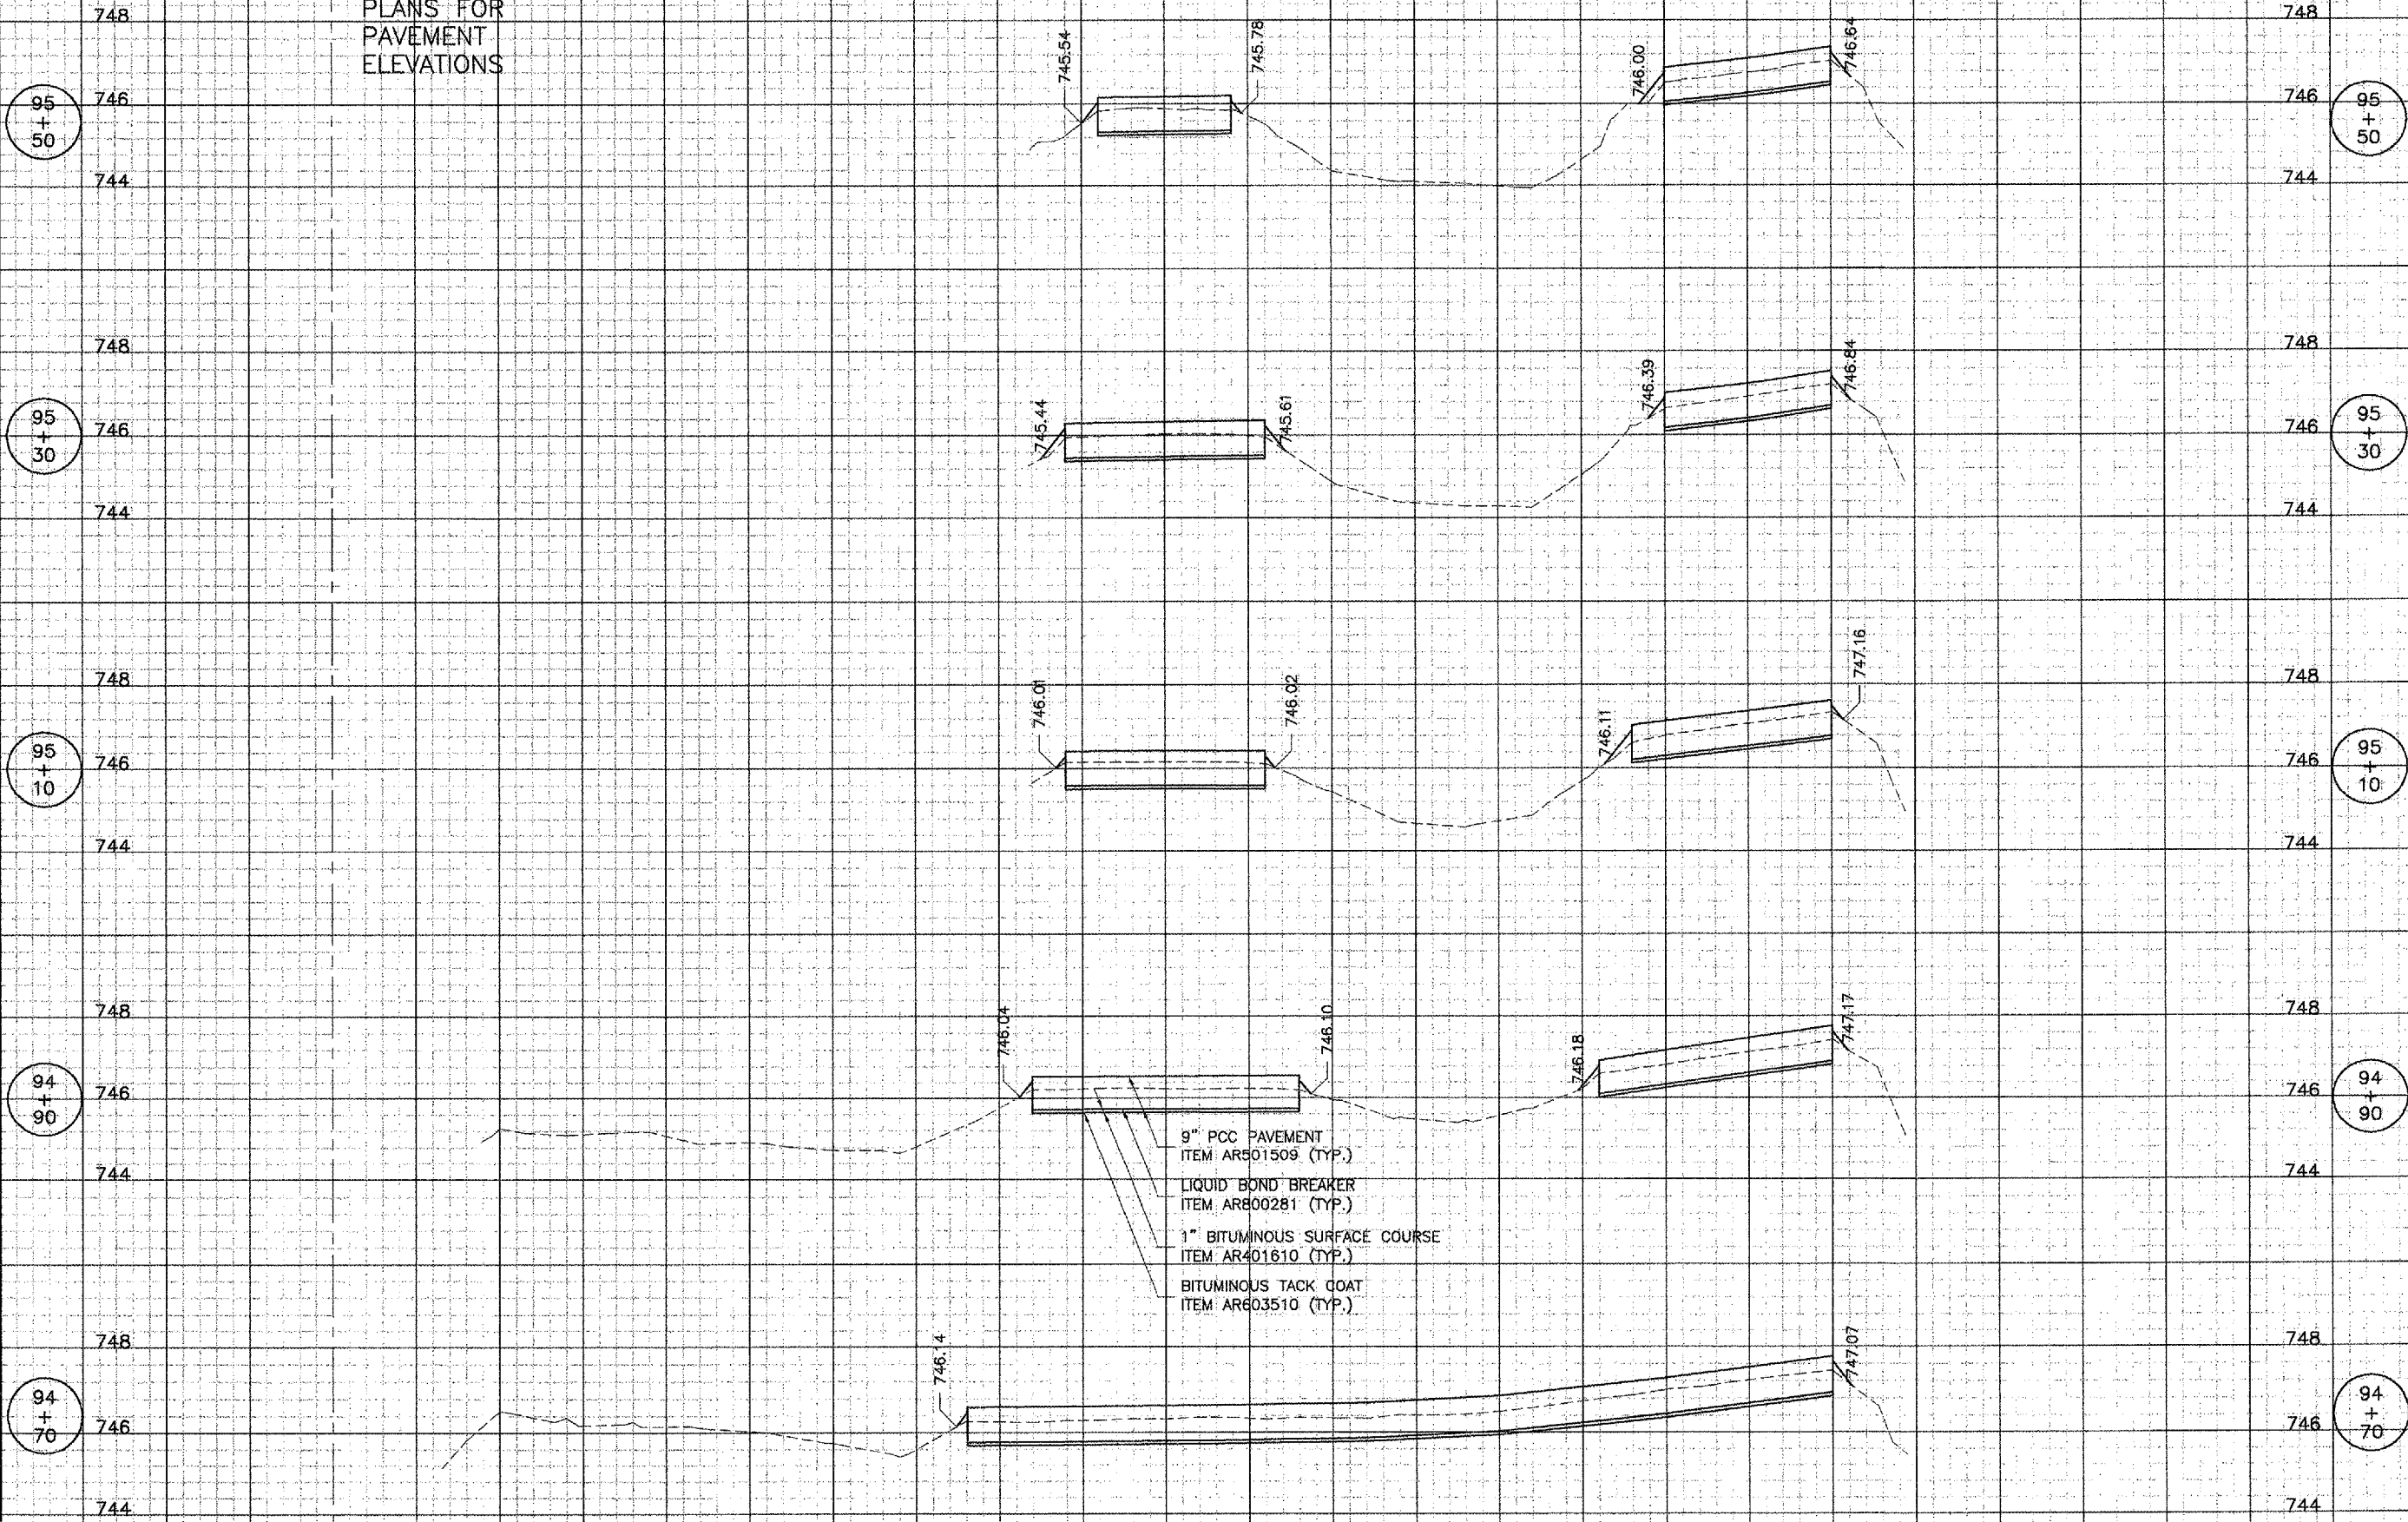

- 9" PCC PAVEMENT
ITEM AR501509 (TYP.)
- LIQUID BOND BREAKER
ITEM AR800281 (TYP.)
- 1" BITUMINOUS SURFACE COURSE
ITEM AR401610 (TYP.)
- BITUMINOUS TACK COAT
ITEM AR603510 (TYP.)

REVISIONS

NUMBER	BY	DATE
95 + 50		

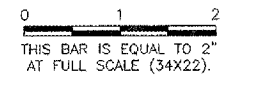

UNIVERSITY OF ILLINOIS
WILLARD AIRPORT

REHABILITATE AIR CARRIER RAMP

CROSS SECTIONS SHEET 5
BASELINE B STA. 94+70 TO STA. 95+50

© Copyright, CMT, Inc.

CMT
CRAWFORD, MURPHY & TILLY, INC.
CONSULTING ENGINEERS
License No. 654-000615

DESIGN BY:	SMS
DRAWN BY:	SMS
CHECKED BY:	SMS
APPROVED BY:	<i>[Signature]</i>
DATE:	06/10/2005
JOB No:	03059-03-00

IL PROJECT: CMI-3449
A.I.P. PROJECT: 3-17-0016-22
SHEET 58 OF 58 SHEETS

100 50 B 50 100 150 200 250 300 350 400 450 500 550 600 650 700 750 800 850 900 950 1000 1050 1100 1150