



EXISTING TYPICAL SECTION (BRIDGE STRUCTURE)
 CONGRESS PARKWAY - OVER SOUTH BRANCH OF THE CHICAGO RIVER
 LOOKING EAST FROM STA. 379+05 TO STA. 382+43

- LEGEND:**
- WORK ZONE
 - EXISTING PAVEMENT MARKING
 - WET REFLECTIVE TEMPORARY TAPE, TYPE III 5" WHITE (10' DASH 30' SKIP)
 - WET REFLECTIVE TEMPORARY TAPE, TYPE III 4", WHITE
 - WET REFLECTIVE TEMPORARY TAPE, TYPE III 4", YELLOW
 - TEMPORARY RAISED REFLECTIVE PAVEMENT MARKER (BRIDGE, SPECIAL) @ 20' C-C
 - DIRECTION OF TRAFFIC
 - TEMPORARY CONCRETE BARRIER F SHAPE, 32 INCH HEIGHT
 - DRUM WITH STEADY BURN LIGHT @ 50' C-C
 - TEMPORARY THRIE BEAM STEEL PLATE GUARDRAIL, TYPE D (SPECIAL)
 - TEMPORARY MODULAR GLARE SCREEN

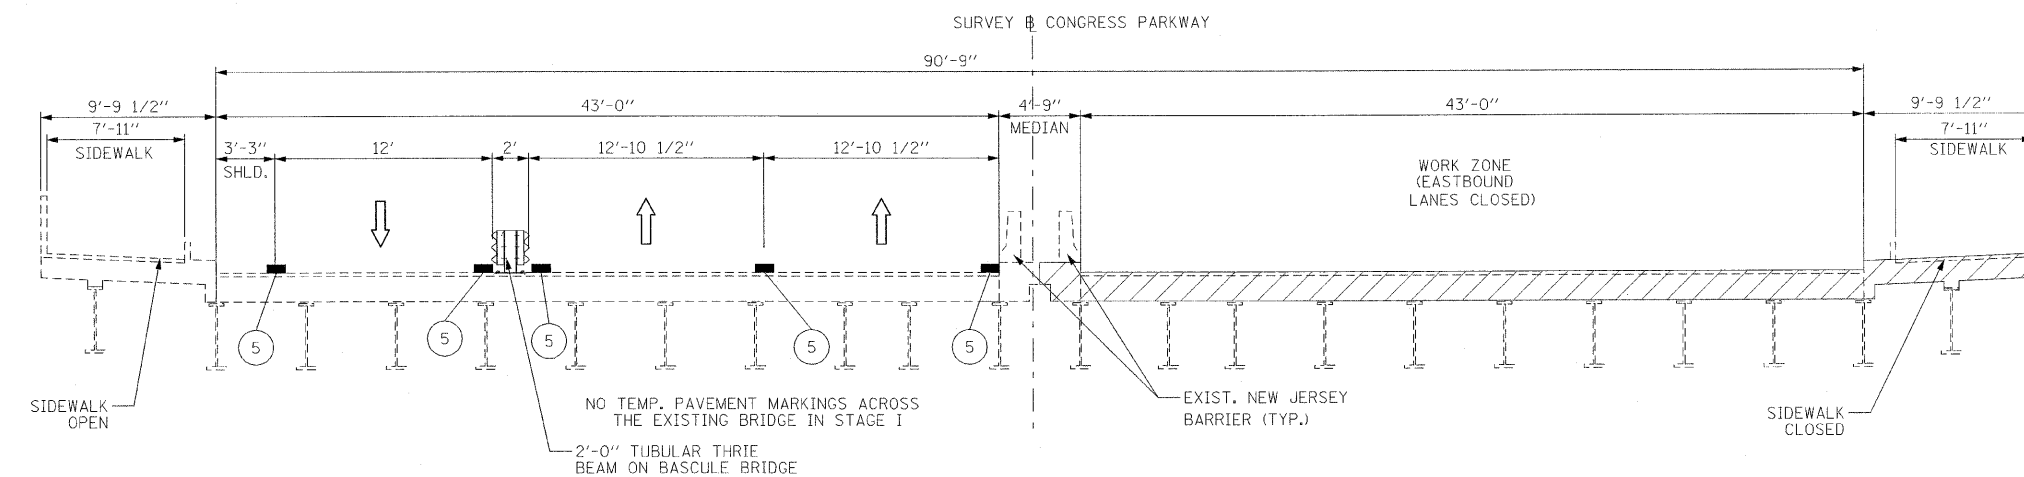

STAGE I TYPICAL SECTION (BRIDGE STRUCTURE)
 CONGRESS PARKWAY - OVER SOUTH BRANCH OF THE CHICAGO RIVER
 LOOKING EAST FROM STA. 379+05 TO STA. 382+43

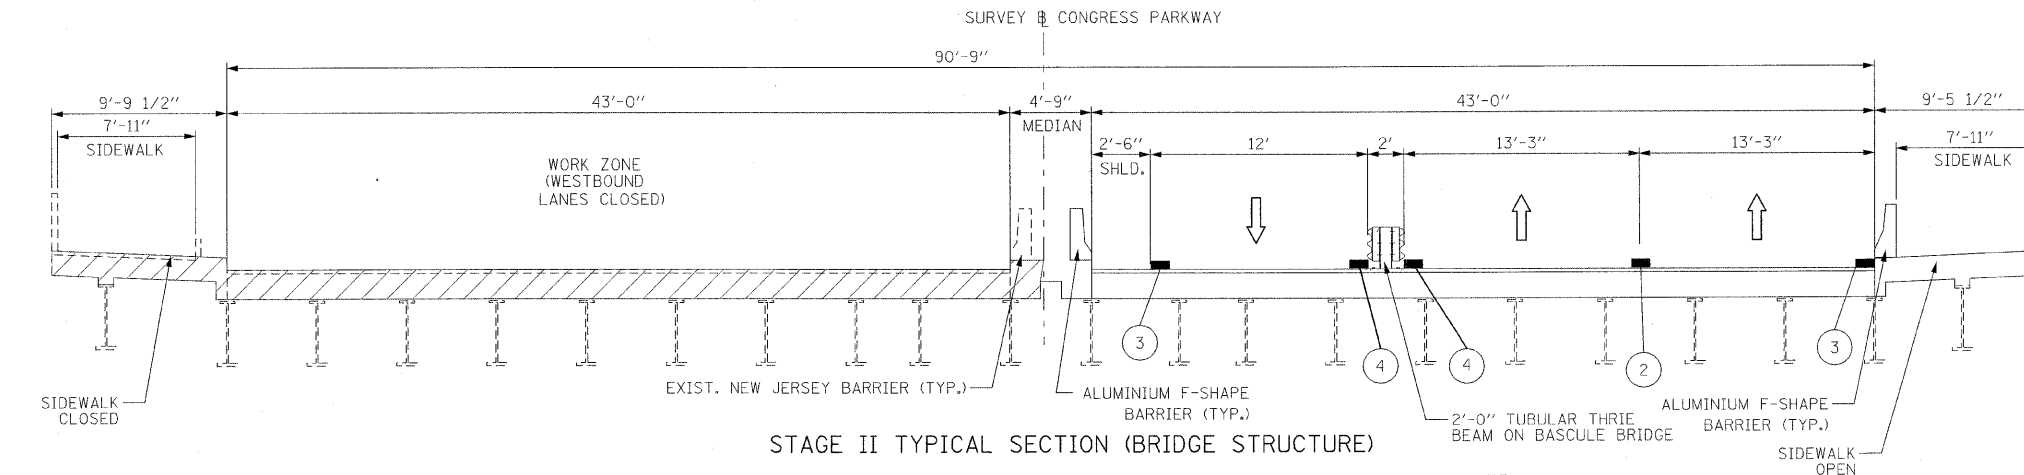

STAGE II TYPICAL SECTION (BRIDGE STRUCTURE)
 CONGRESS PARKWAY - OVER SOUTH BRANCH OF THE CHICAGO RIVER
 LOOKING EAST FROM STA. 379+05 TO STA. 382+43

PB Americas, Inc. 230 WEST MONROE STREET, SUITE 900 CHICAGO, IL. 60606	USER NAME = #USER#	DESIGNED - DM	REVISED -	STATE OF ILLINOIS DEPARTMENT OF TRANSPORTATION	CONGRESS PARKWAY OVER SOUTH BRANCH OF THE CHICAGO RIVER SUGGESTED STAGES OF CONSTRUCTION AND TRAFFIC CONTROL - TYPICAL SECTIONS		F.A.P. RITE.	SECTION	COUNTY	TOTAL SHEETS	SHEET NO.
	FILE NAME = #FILENAME#	DRAWN - MS	REVISED -				389	2424-2B-R	COOK	398	32
	PLOT SCALE =	CHECKED - DS	REVISED -				CONTRACT NO. 60D61				
	PLOT DATE = 5/6/2009	DATE - 5/08/09	REVISED -				FED. ROAD DIST. NO. 1 ILLINOIS FED. AID PROJECT				
	SCALE: NONE		SHEET NO. 32 OF 83 SHEETS				STA. 377+01.00 TO STA. 382+45.28				