


NOTE:
FOR SIGN DETAILS, SEE SHEET NO.54

SIGN LEGEND

- EXISTING OVERHEAD-SPAN SIGN
- EXISTING BRIDGE-MOUNTED SIGN

LEGEND:

- DRUM WITH STEADY BURN MONODIRECTIONAL LIGHT @ 50' C-C
- BARRICADE TYPE III WITH FLASHING MONODIRECTIONAL LIGHTS (NO. OF BARRICADE AS DIRECTED BY THE ENGINEER FOR PROPER CLOSURE)
- DIRECTION OF TRAFFIC
- SIGN
- ARROW BOARD
- DIRECTIONAL INDICATOR BARRICADE WITH STEADY BURN MONODIRECTIONAL LIGHT @ 50' C-C

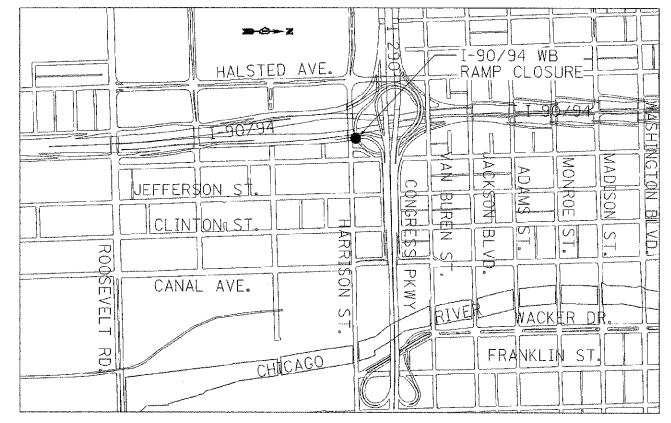

PB Americas, Inc. 230 WEST MONROE STREET, SUITE 900 CHICAGO, IL. 60606	USER NAME = #USER#	DESIGNED - DM	REVISED -	STATE OF ILLINOIS DEPARTMENT OF TRANSPORTATION	CONGRESS PARKWAY OVER SOUTH BRANCH OF THE CHICAGO RIVER SUGGESTED TRAFFIC CONTROL PLAN-I-90/94WB RAMP CLOSURE		F.A.P. RITE. 389	SECTION 2424-2B-R	COUNTY COOK	TOTAL SHEETS 398	SHEET NO. 45		
	FILE NAME = #FILENAME#	DRAWN - MS	REVISED -		SCALE: 1" = 50' SHEET NO. 45 OF 83 SHEETS STA. 377+01.00 TO STA. 382+45.28		CONTRACT NO. 60D61						
	PLOT SCALE = #SCALE#	CHECKED - DS	REVISED -										
	PLOT DATE = 5/7/2009	DATE - 5/08/09	REVISED -										
	FED. ROAD DIST. NO. 1 ILLINOIS FED. AID PROJECT												