


STATE OF ILLINOIS  
DEPARTMENT OF TRANSPORTATION

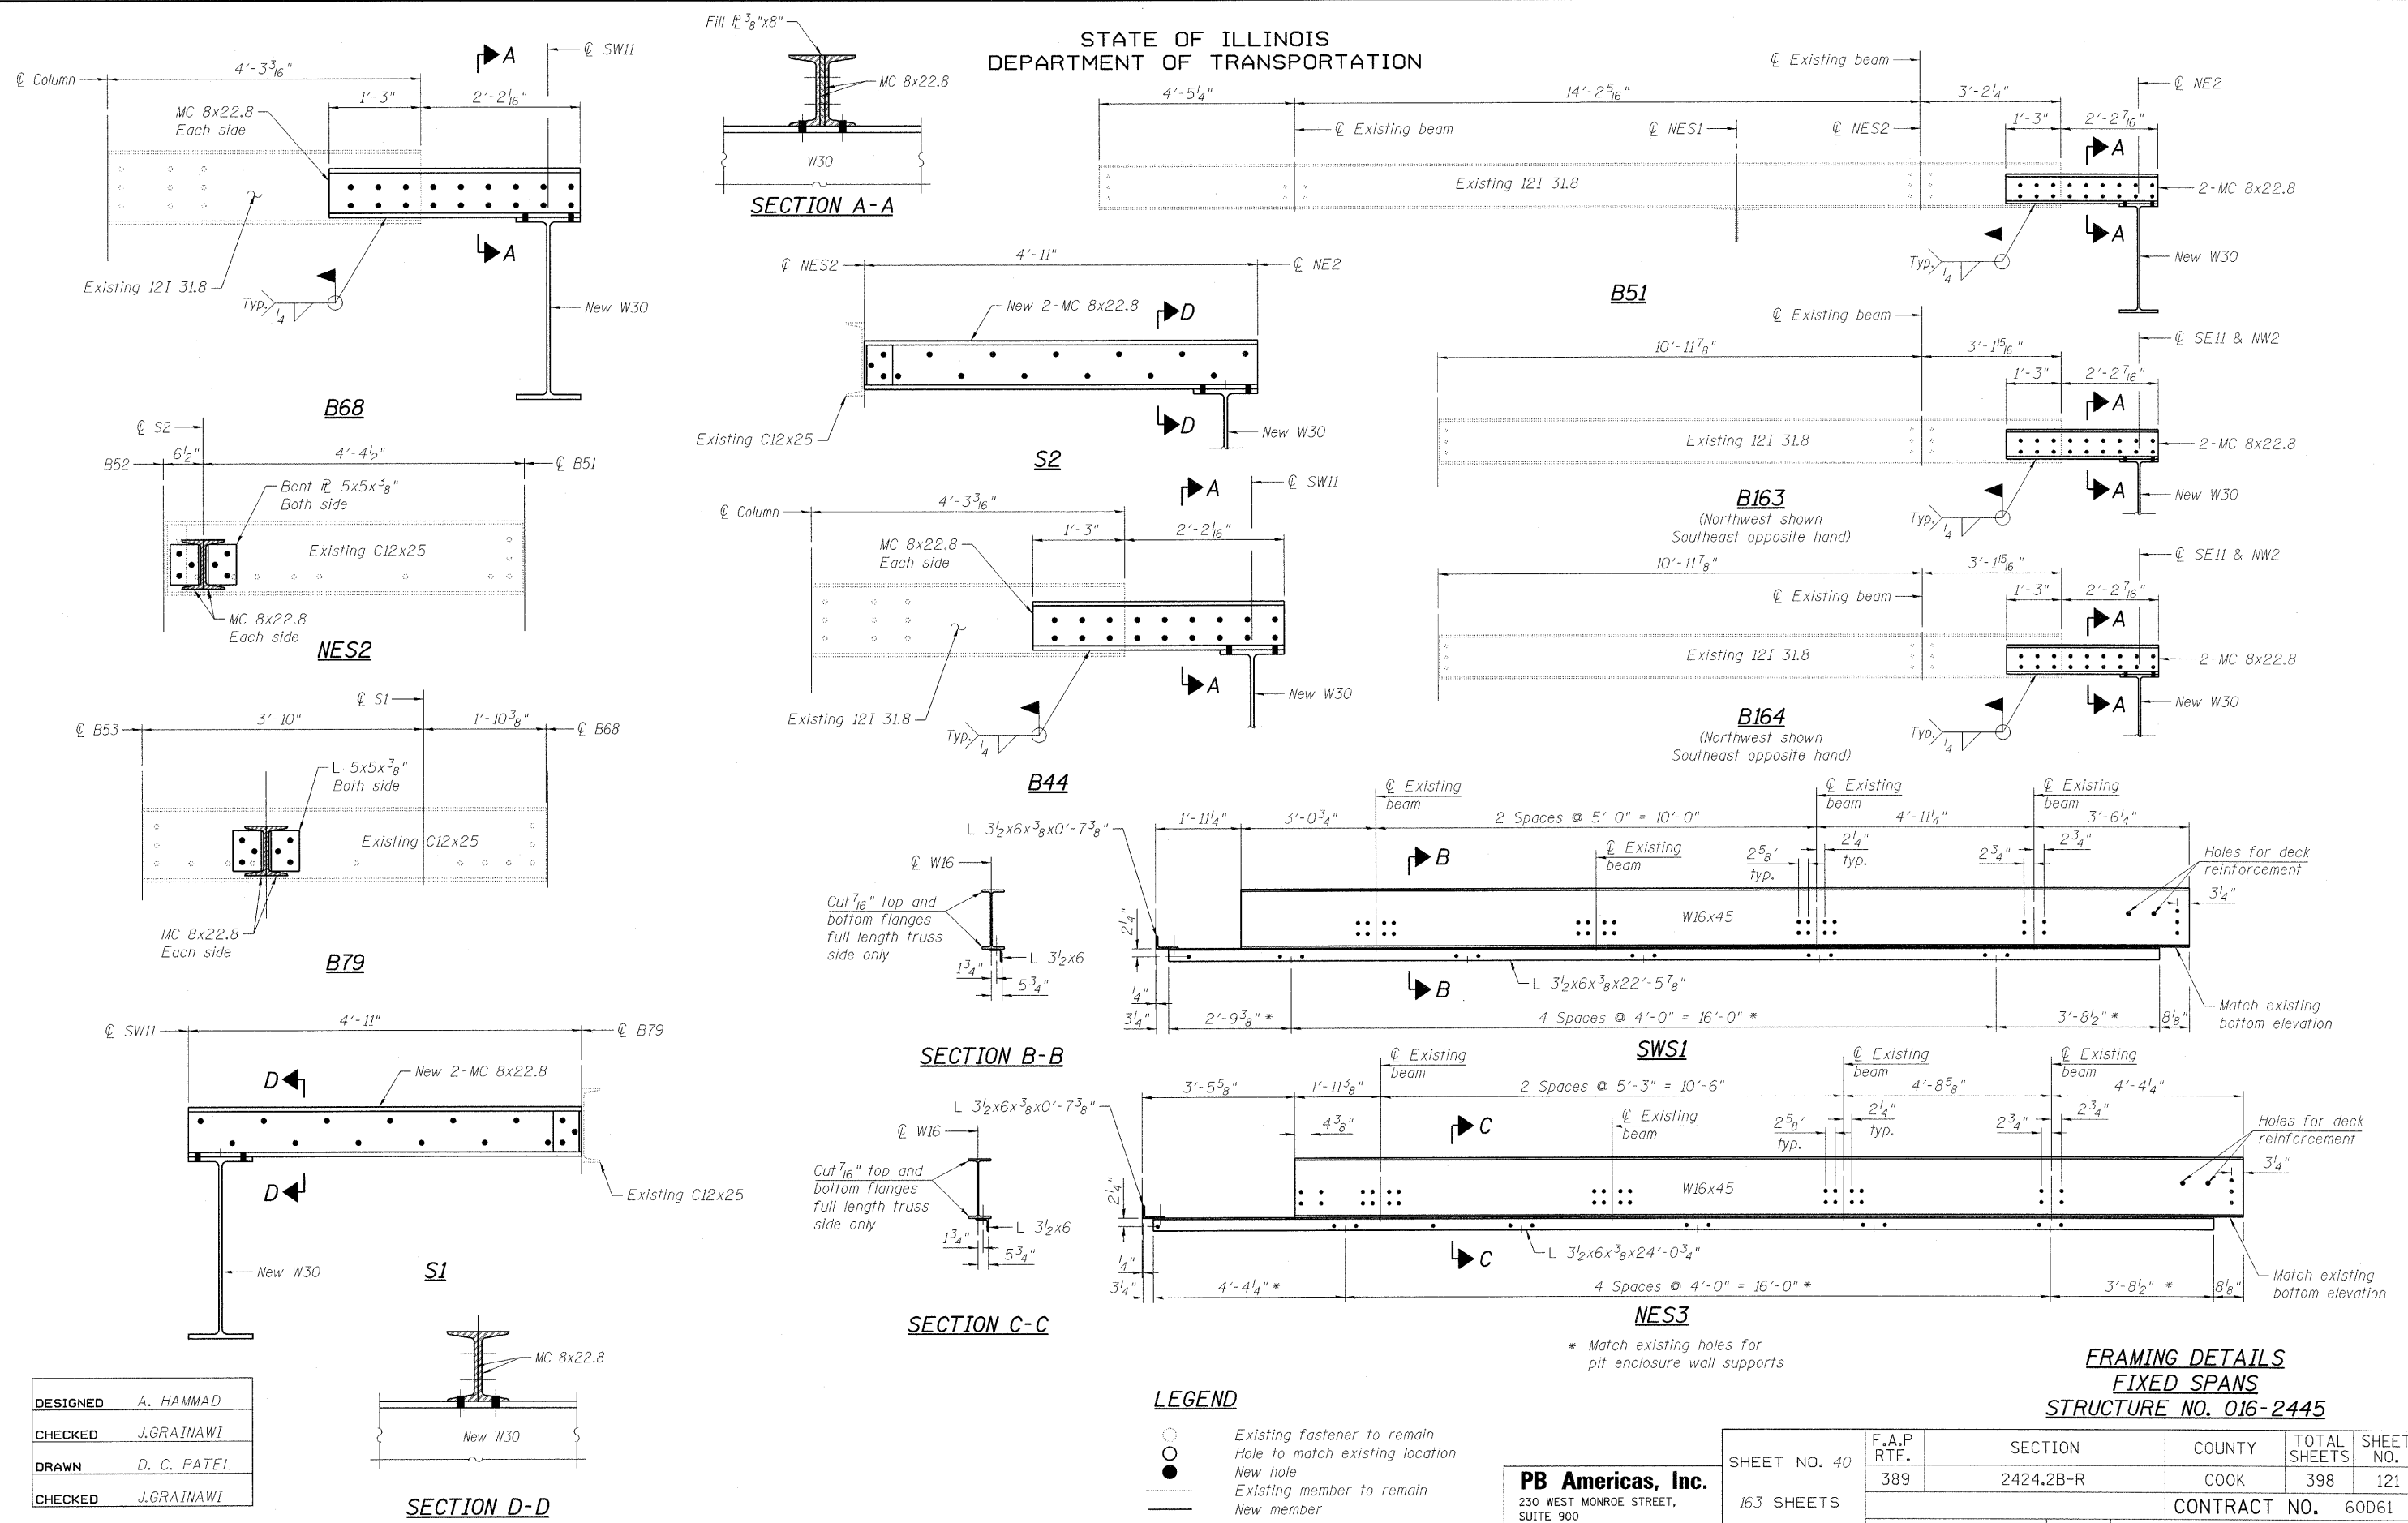

|          |             |
|----------|-------------|
| DESIGNED | A. HAMMAD   |
| CHECKED  | J.GRAINAWI  |
| DRAWN    | D. C. PATEL |
| CHECKED  | J.GRAINAWI  |

**LEGEND**

- Existing fastener to remain
- Hole to match existing location
- New hole
- Existing member to remain
- New member

**PB Americas, Inc.**  
230 WEST MONROE STREET,  
SUITE 900  
CHICAGO, IL. 60606

|                                |               |           |                    |                 |              |
|--------------------------------|---------------|-----------|--------------------|-----------------|--------------|
| SHEET NO. 40<br>163 SHEETS     | F.A.P<br>RTE. | SECTION   | COUNTY             | TOTAL<br>SHEETS | SHEET<br>NO. |
|                                | 389           | 2424.2B-R | COOK               | 398             | 121          |
| FED. ROAD DIST. NO. 7 ILLINOIS |               |           | CONTRACT NO. 60D61 |                 |              |
| FED. AID PROJECT               |               |           |                    |                 |              |

**FRAMING DETAILS  
FIXED SPANS  
STRUCTURE NO. 016-2445**

T:\16849A\Structural\Cadd\Pre-final\EB\_Plans\0162445-60D61-FRM-038.dgn  
07-MAY-2009