


STATE OF ILLINOIS
DEPARTMENT OF TRANSPORTATION

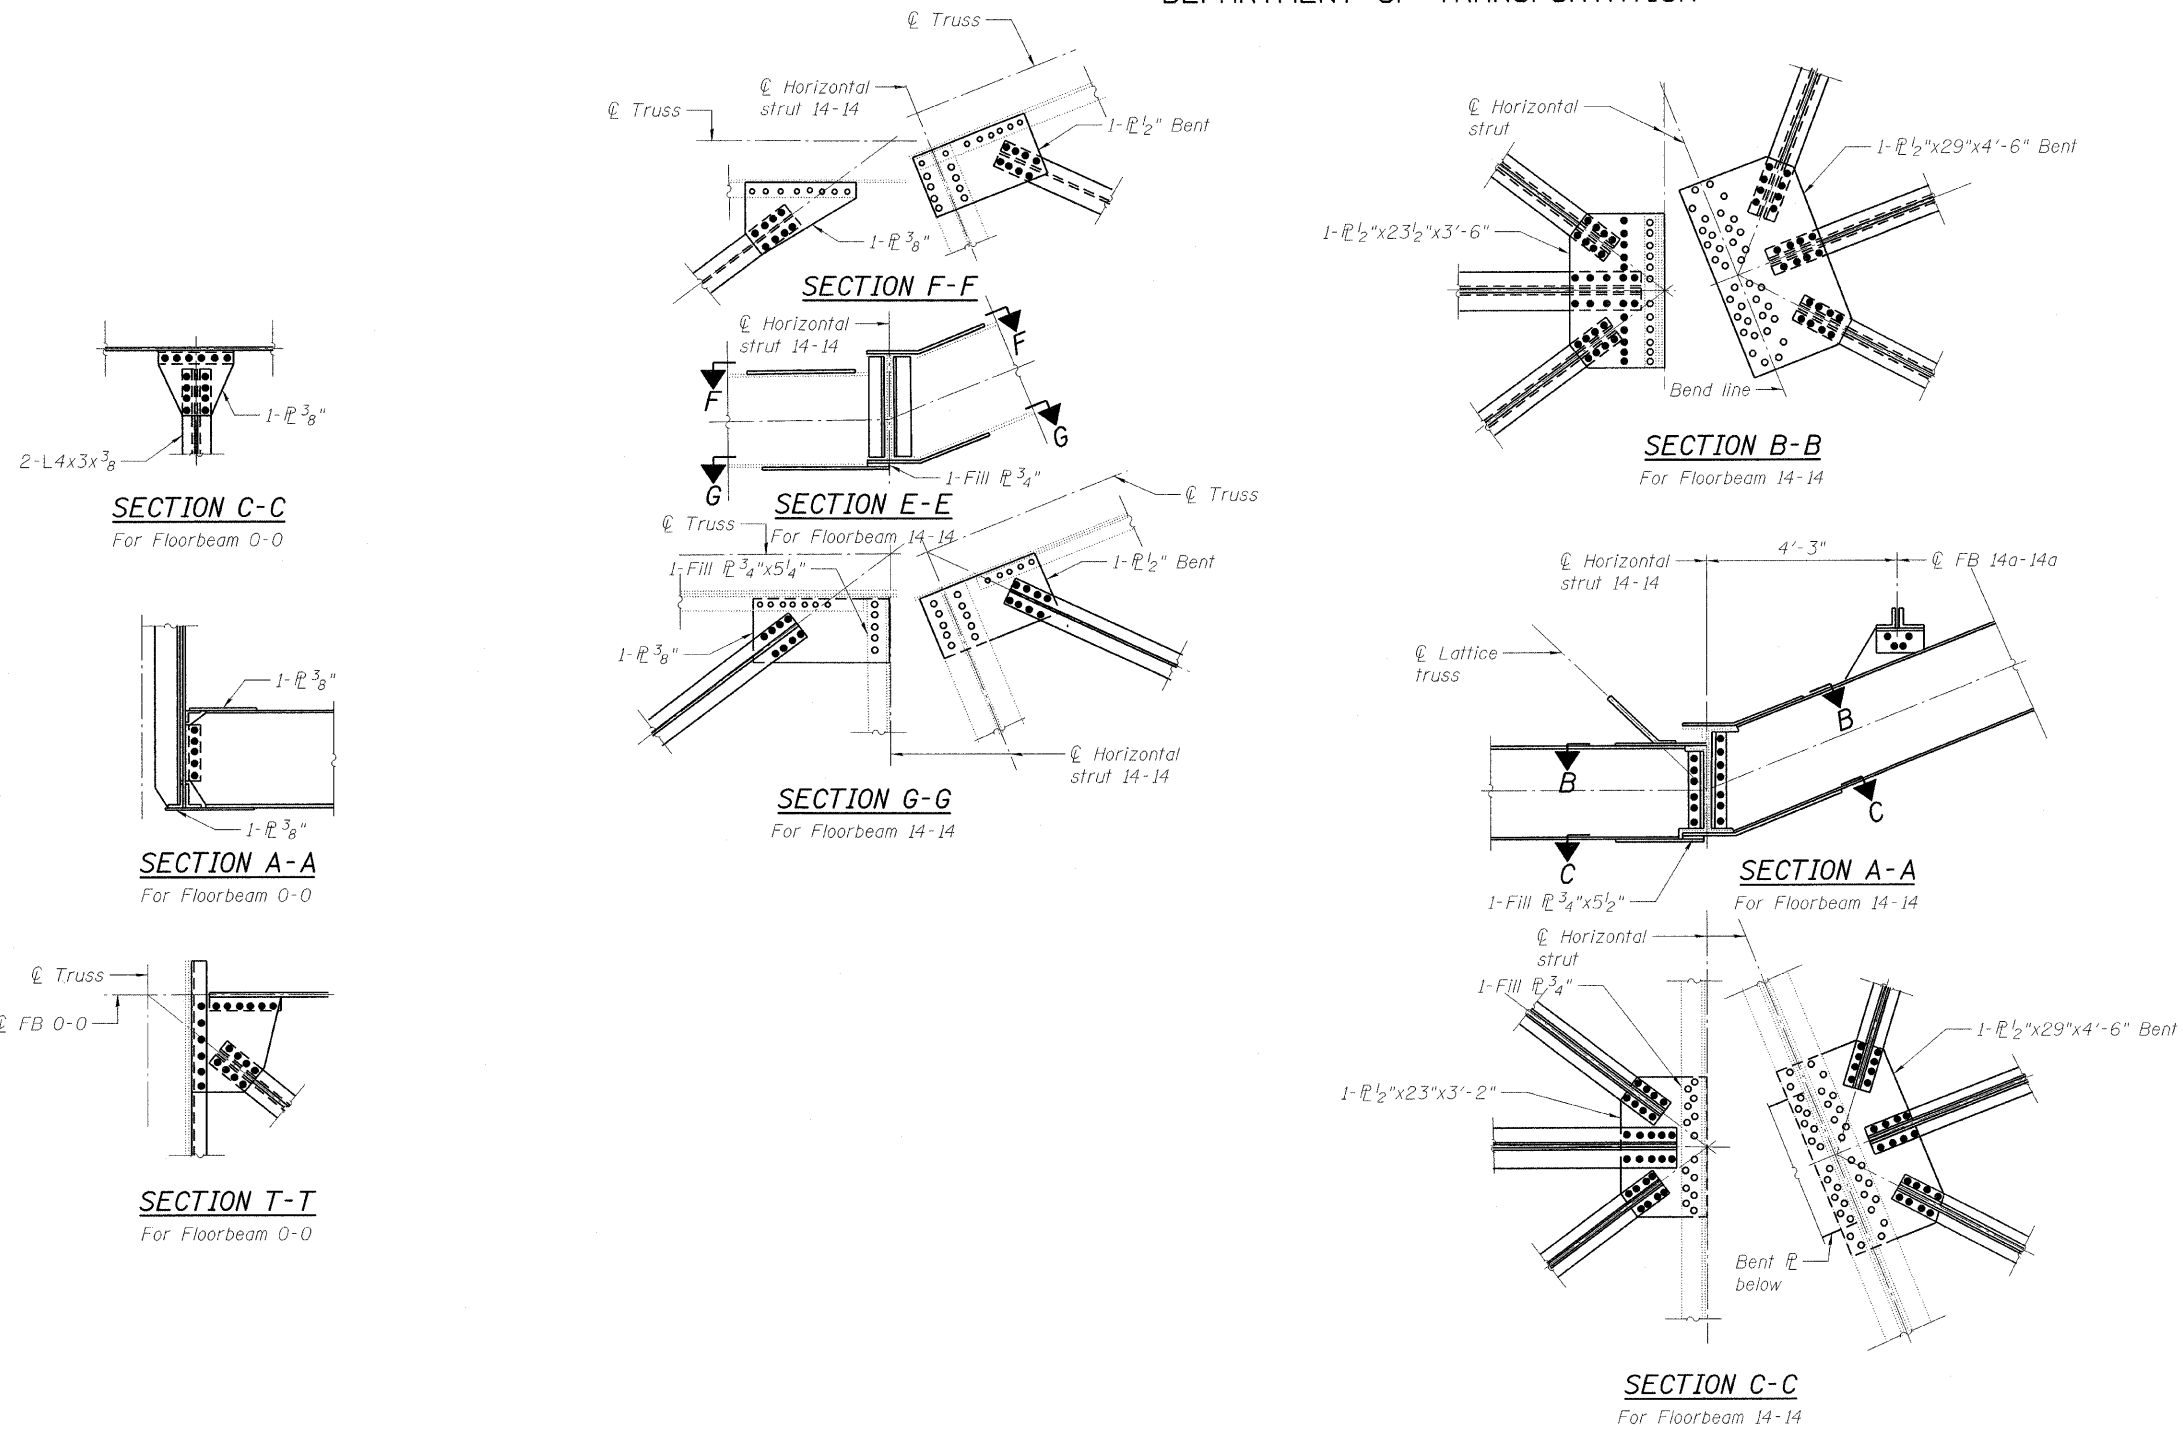

LEGEND

- Hole to match existing location
- New hole
- Existing member to remain
- New member

Note:
For section locations, see sheets 61-84 of 163
All plates for lateral bracing shall be removed and replaced in kind.

PB Americas, Inc.
230 WEST MONROE STREET,
SUITE 900
CHICAGO, IL. 60606

SHEET NO. 88
163 SHEETS

**LATERAL BRACING DETAILS
MOVABLE SPAN
STRUCTURE NO. 016-2445**

F.A.P. RTE.	SECTION	COUNTY	TOTAL SHEETS	SHEET NO.
389	2424.2B-R	COOK	398	169
CONTRACT NO. 60D61				
FED. ROAD DIST. NO. 7 ILLINOIS FED. AID PROJECT				

DESIGNED	A. HAMMAD
CHECKED	J. GRAINAWI
DRAWN	B. LOFLIN
CHECKED	A. HAMMAD