


MATCHLINE - SEE DWG E-120

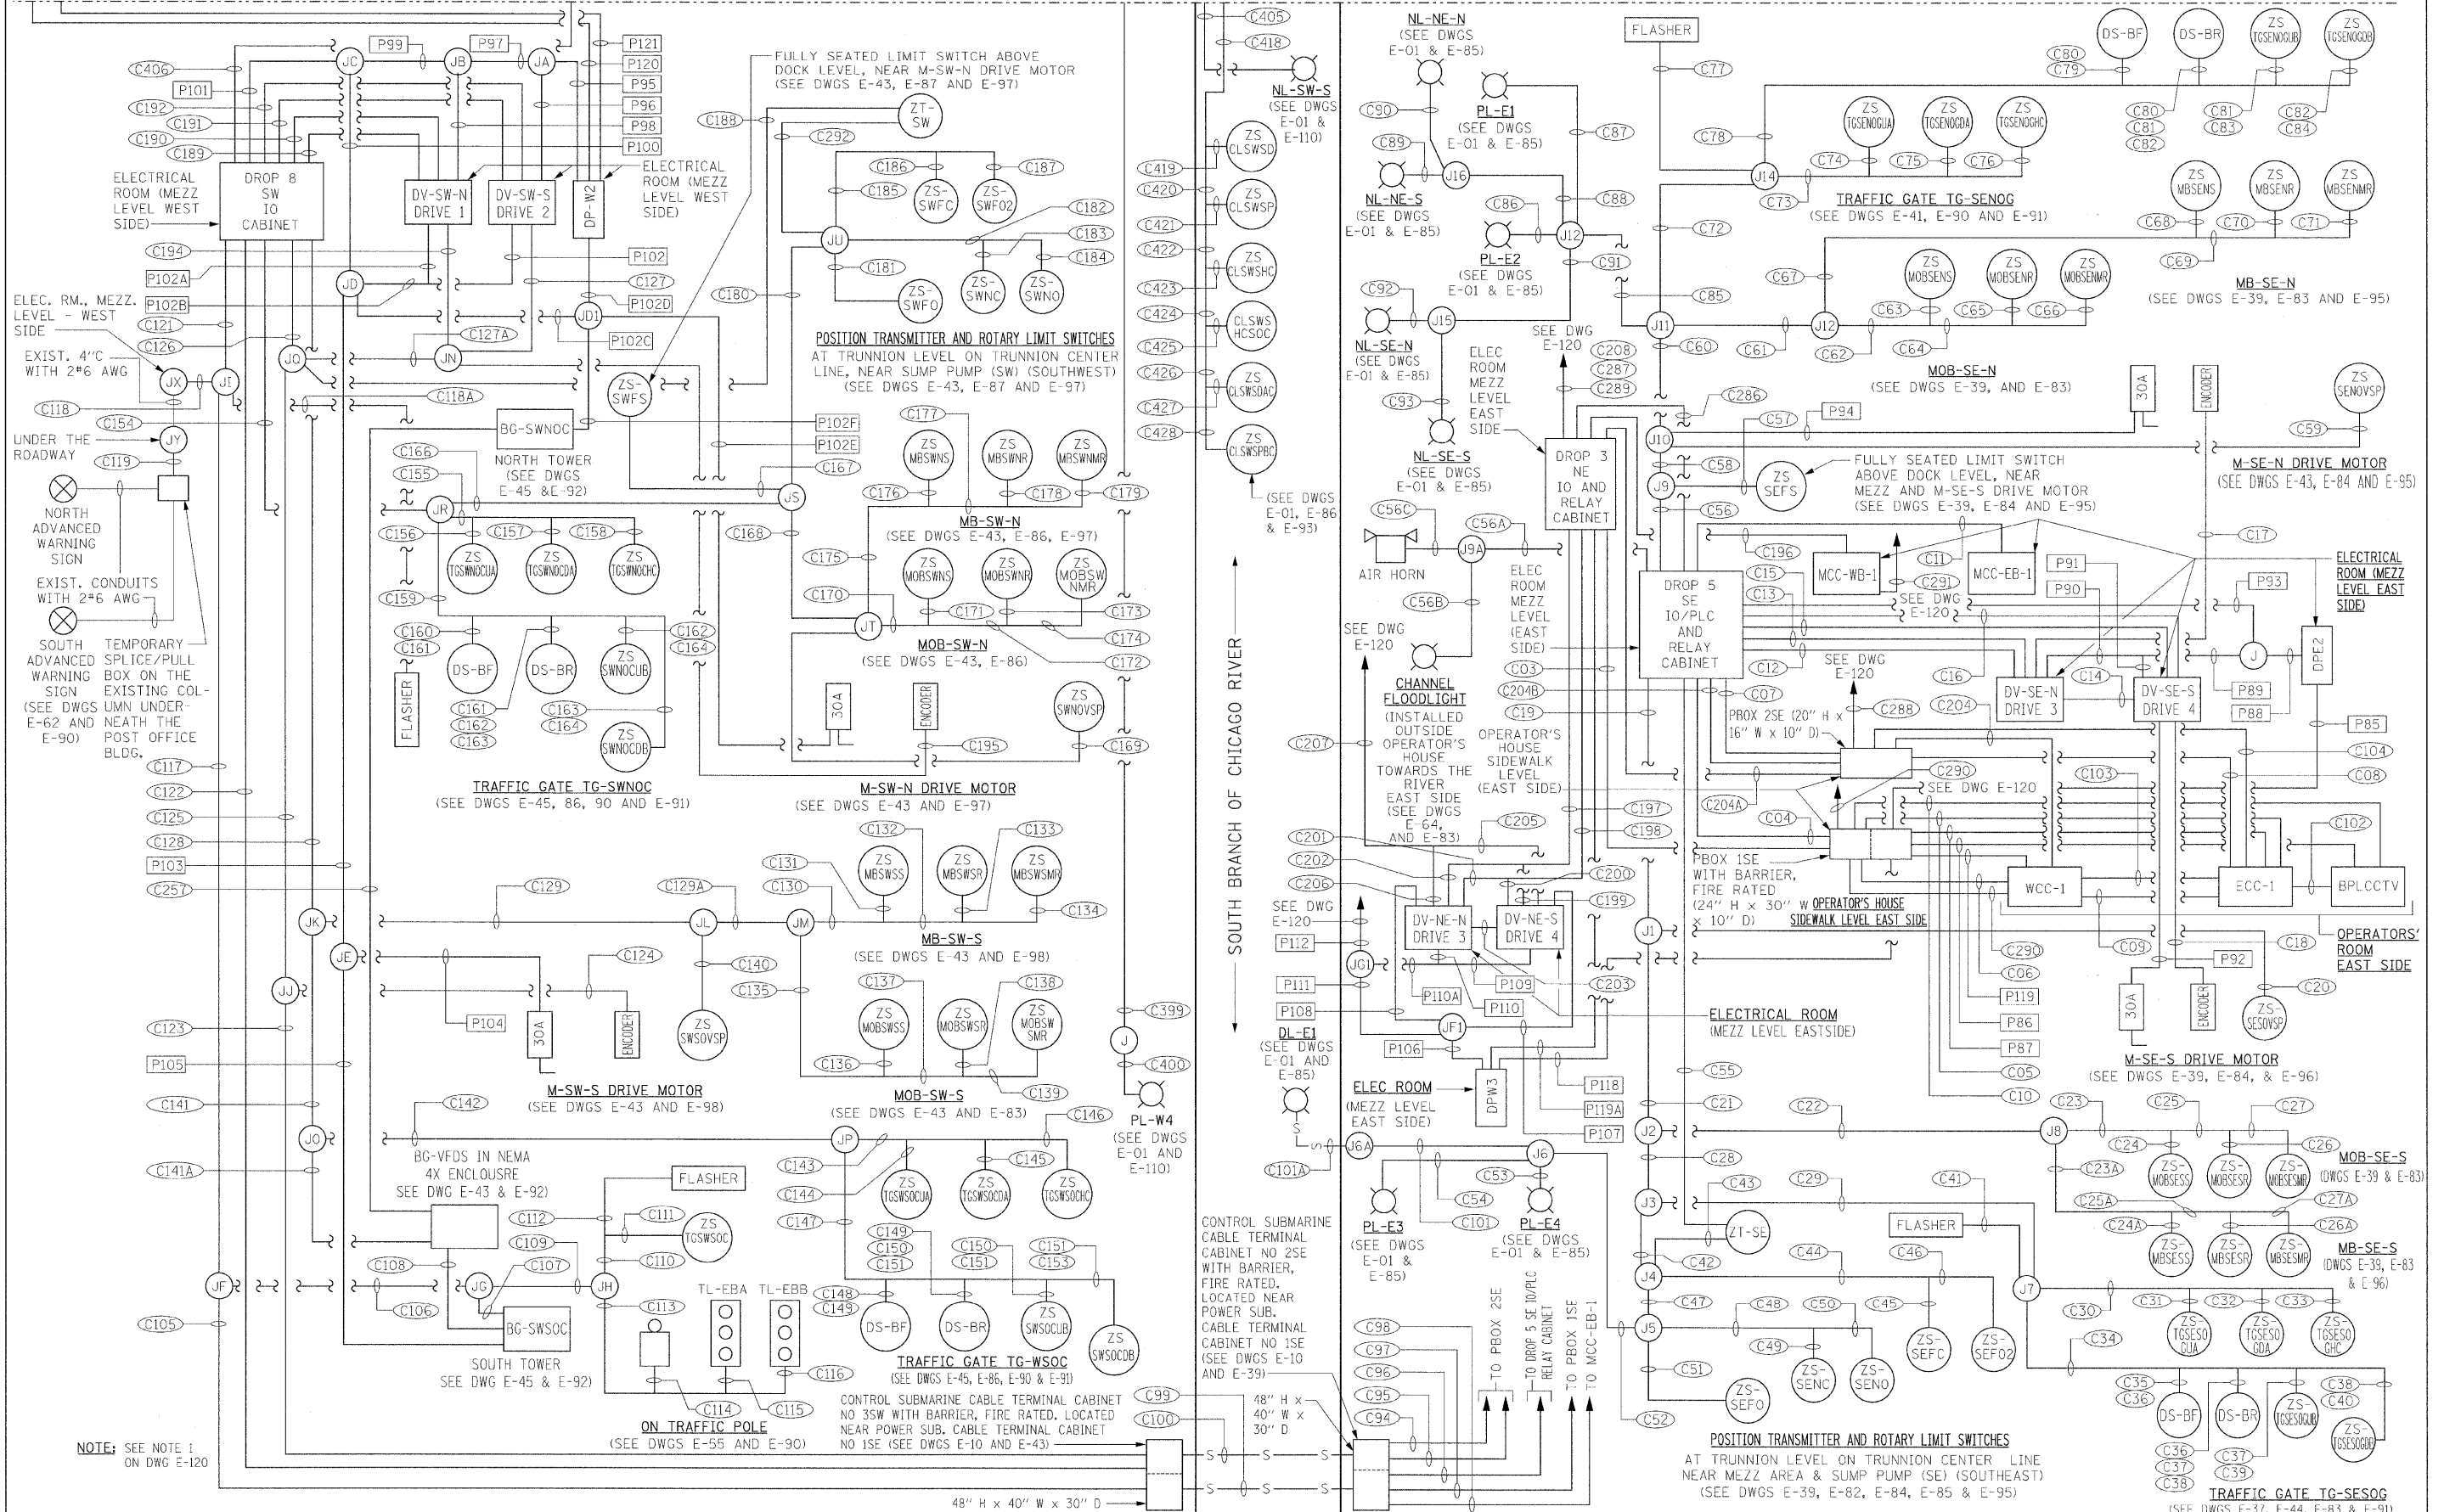

NOTE: SEE NOTE 1 ON DWG E-120

PB Americas, Inc.
 230 WEST MONROE STREET,
 SUITE 900
 CHICAGO, IL. 60606

USER NAME = s Sharma
 FILE NAME = D160d61-ahf-a10-119.dgn
 PLOT SCALE = NONE
 PLOT DATE = 5/7/2009

DESIGNED - B. CROUTHAMER
 DRAWN - S. SHARMA
 CHECKED - S. STERN
 DATE - MAY 8, 2009

REVISED -
 REVISED -
 REVISED -
 REVISED -

**STATE OF ILLINOIS
 DEPARTMENT OF TRANSPORTATION**

**BRIDGE CONTROL WIRING BLOCK DIAGRAM
 SHEET 1**

SCALE: AS SHOWN SHEET NO. E-119 OF E-125 SHEETS STA. 379+06.09 TO STA. 382+45.28

F.A.P. RTE.	SECTION	COUNTY	TOTAL SHEETS	SHEET NO.
389	2424-2B-R	COOK	398	390
CONTRACT NO. 60D61				
FED. ROAD DIST. NO. 1 ILLINOIS FED. AID PROJECT				