


|               |      |
|---------------|------|
| FINAL SURVEY  | DATE |
| NOTED BOOK    | BY   |
| TEMPLATE      |      |
| AREAS         |      |
| AREAS CHECKED |      |

|                 |      |
|-----------------|------|
| ORIGINAL SURVEY | DATE |
| NOTED BOOK      | BY   |
| TEMPLATE        |      |
| AREAS           |      |
| AREAS CHECKED   |      |

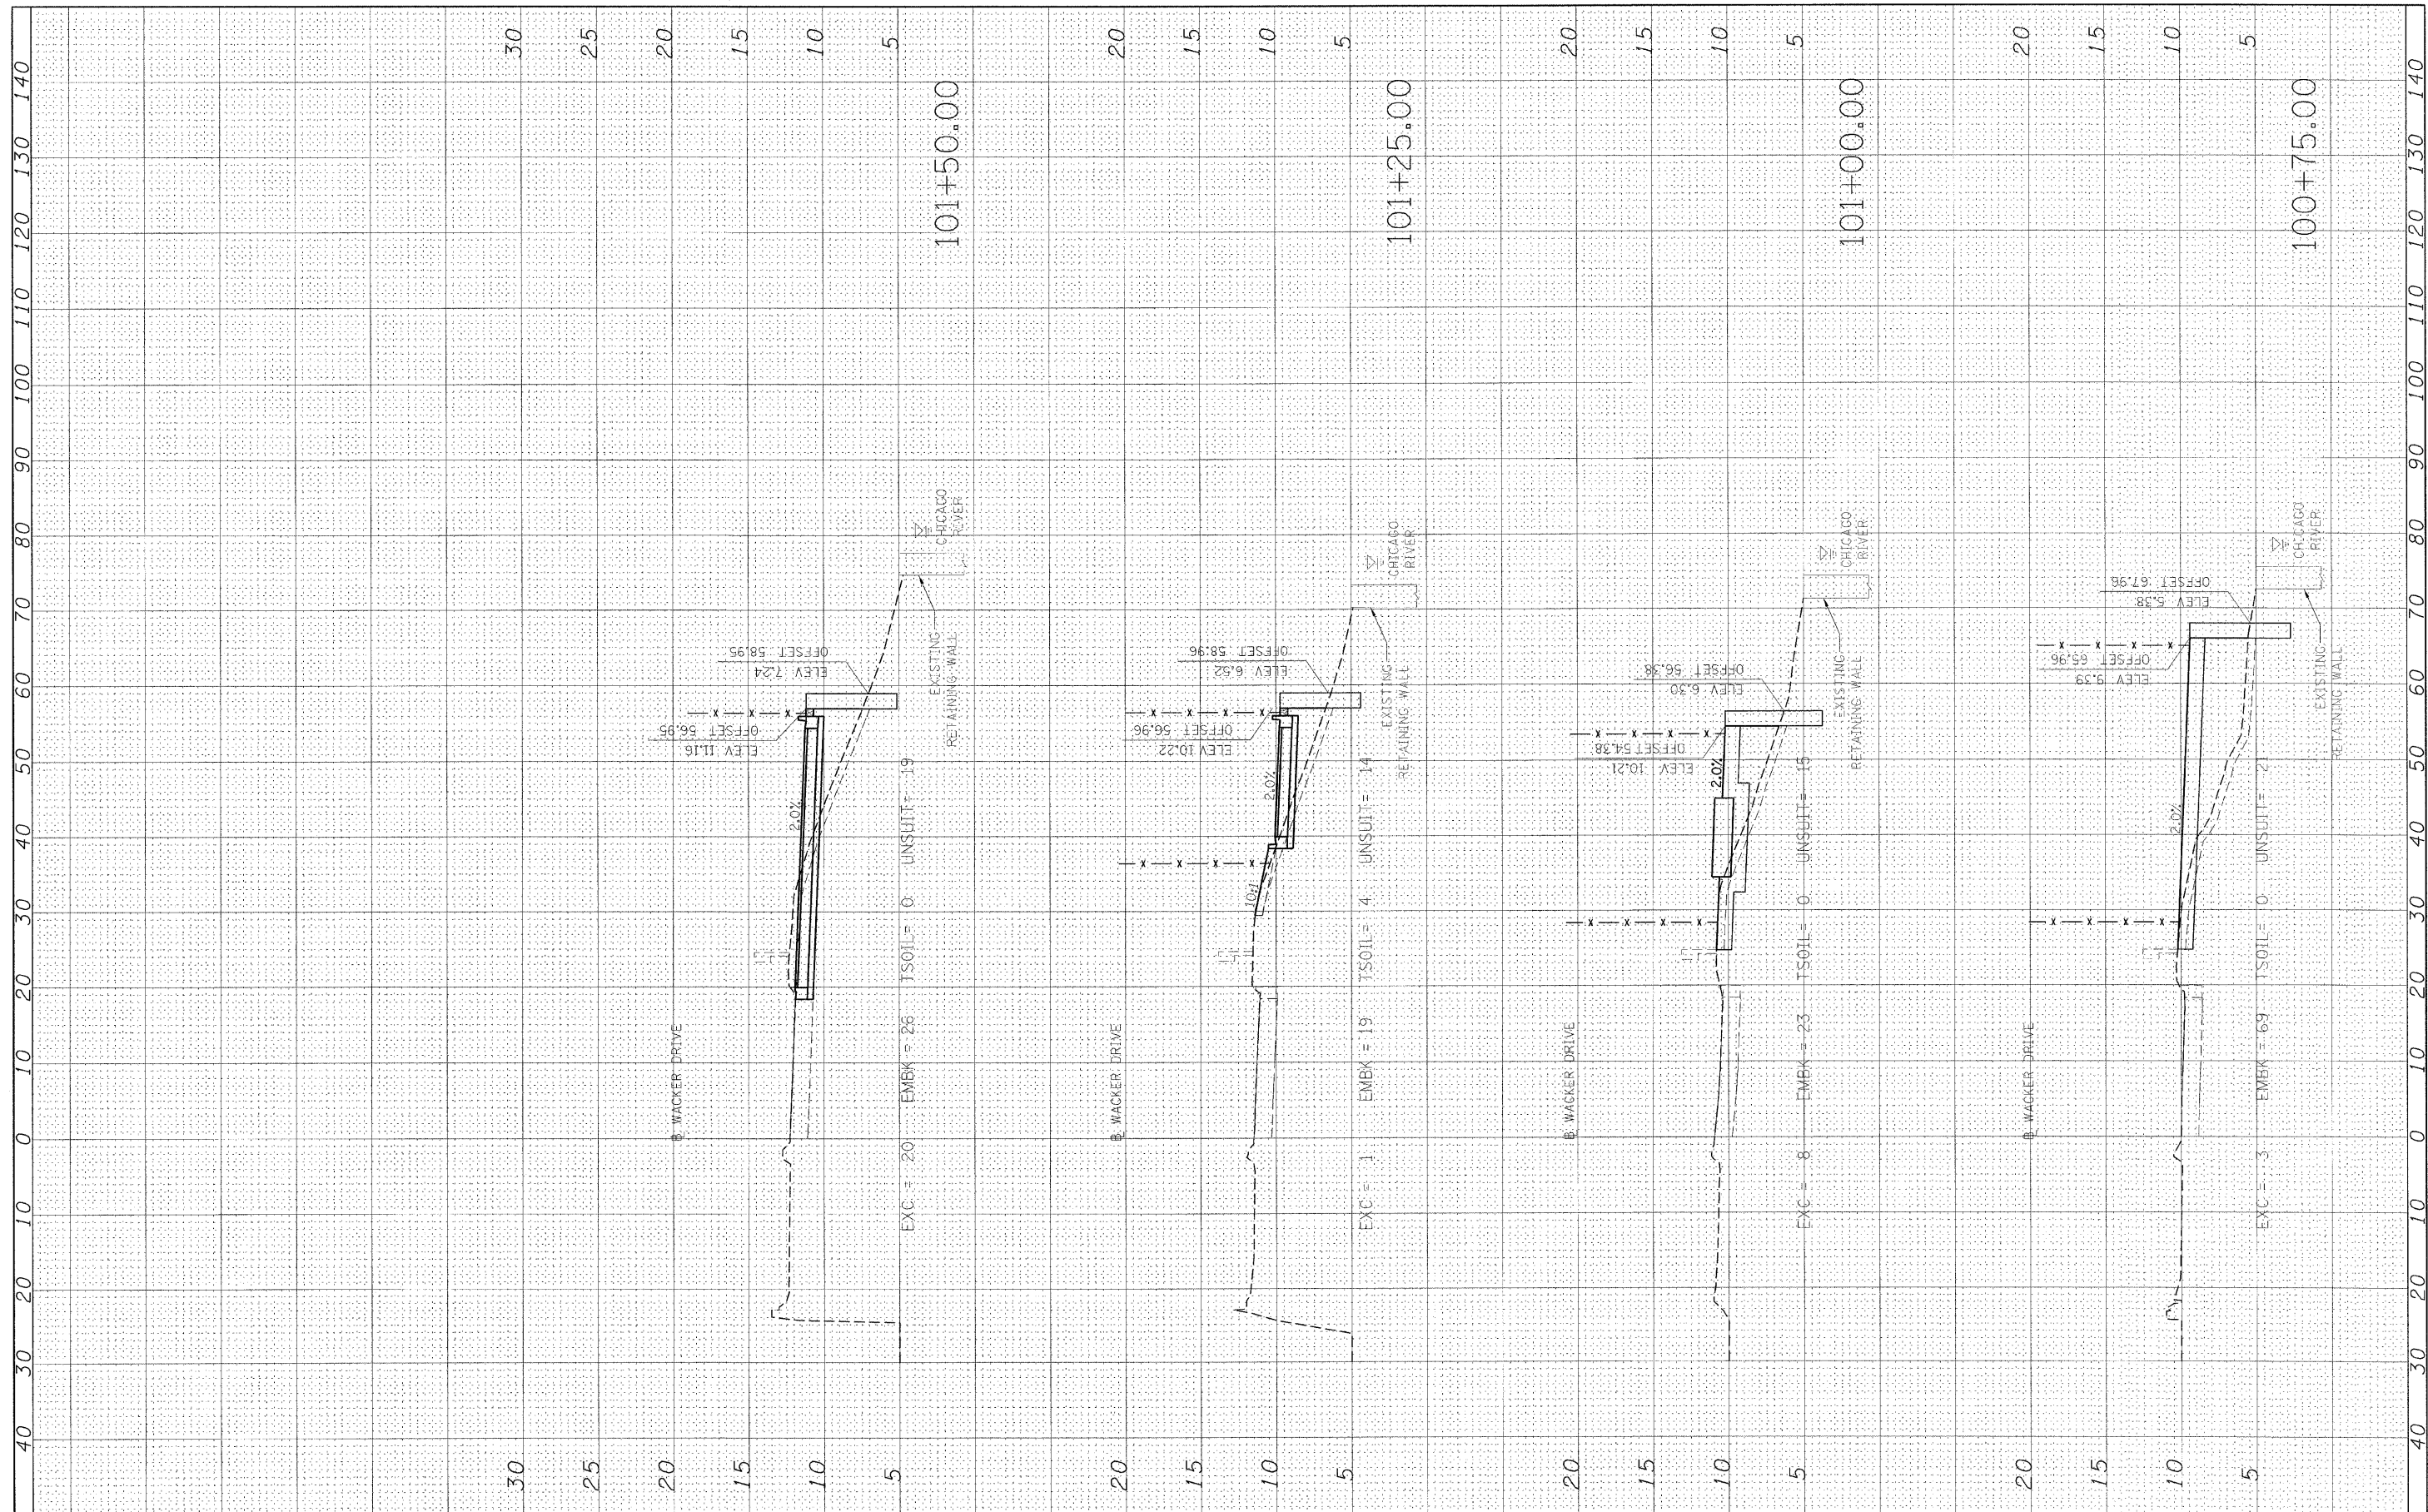

**PB Americas, Inc.**  
 230 WEST MONROE STREET,  
 SUITE 900  
 CHICAGO, IL. 60606

|                      |
|----------------------|
| USER NAME = #USER#   |
| PLOT SCALE = #SCALE# |
| PLOT DATE = 5/7/2009 |

|                   |
|-------------------|
| DESIGNED - DM     |
| CHECKED - MS      |
| DRAWN - DS        |
| CHECKED - 5/08/09 |

|           |
|-----------|
| REVISED - |
| REVISED - |
| REVISED - |
| REVISED - |

**STATE OF ILLINOIS**  
**DEPARTMENT OF TRANSPORTATION**

**CONGRESS PARKWAY OVER SOUTH BRANCH OF THE CHICAGO RIVER**  
**ACCESS DRIVE CROSS SECTION**  
 SCALE: 1" = 10' | SHEET NO. 82 OF 83 SHEETS | STA. 100+75.00 TO STA. 101+50.00

|   |                   |             |                  |               |
|---|-------------------|-------------|------------------|---------------|
| F.A. R.I.L. 389                               | SECTION 2424-2B-R | COUNTY COOK | TOTAL SHEETS 398 | SHEET NO. 397 |
| CONTRACT NO. 60D61                            |                   |             |                  |               |
| FED. ROAD DIST. NO. ILLINOIS FED. AID PROJECT |                   |             |                  |               |