


FINAL SURVEY BY DATE
 SURVEYED SURVEY NO. DATE
 NOTE BOOK TEMPLATE AREAS CHECKED

ORIGINAL SURVEY BY DATE
 SURVEYED SURVEY NO. DATE
 NOTE BOOK TEMPLATE AREAS CHECKED

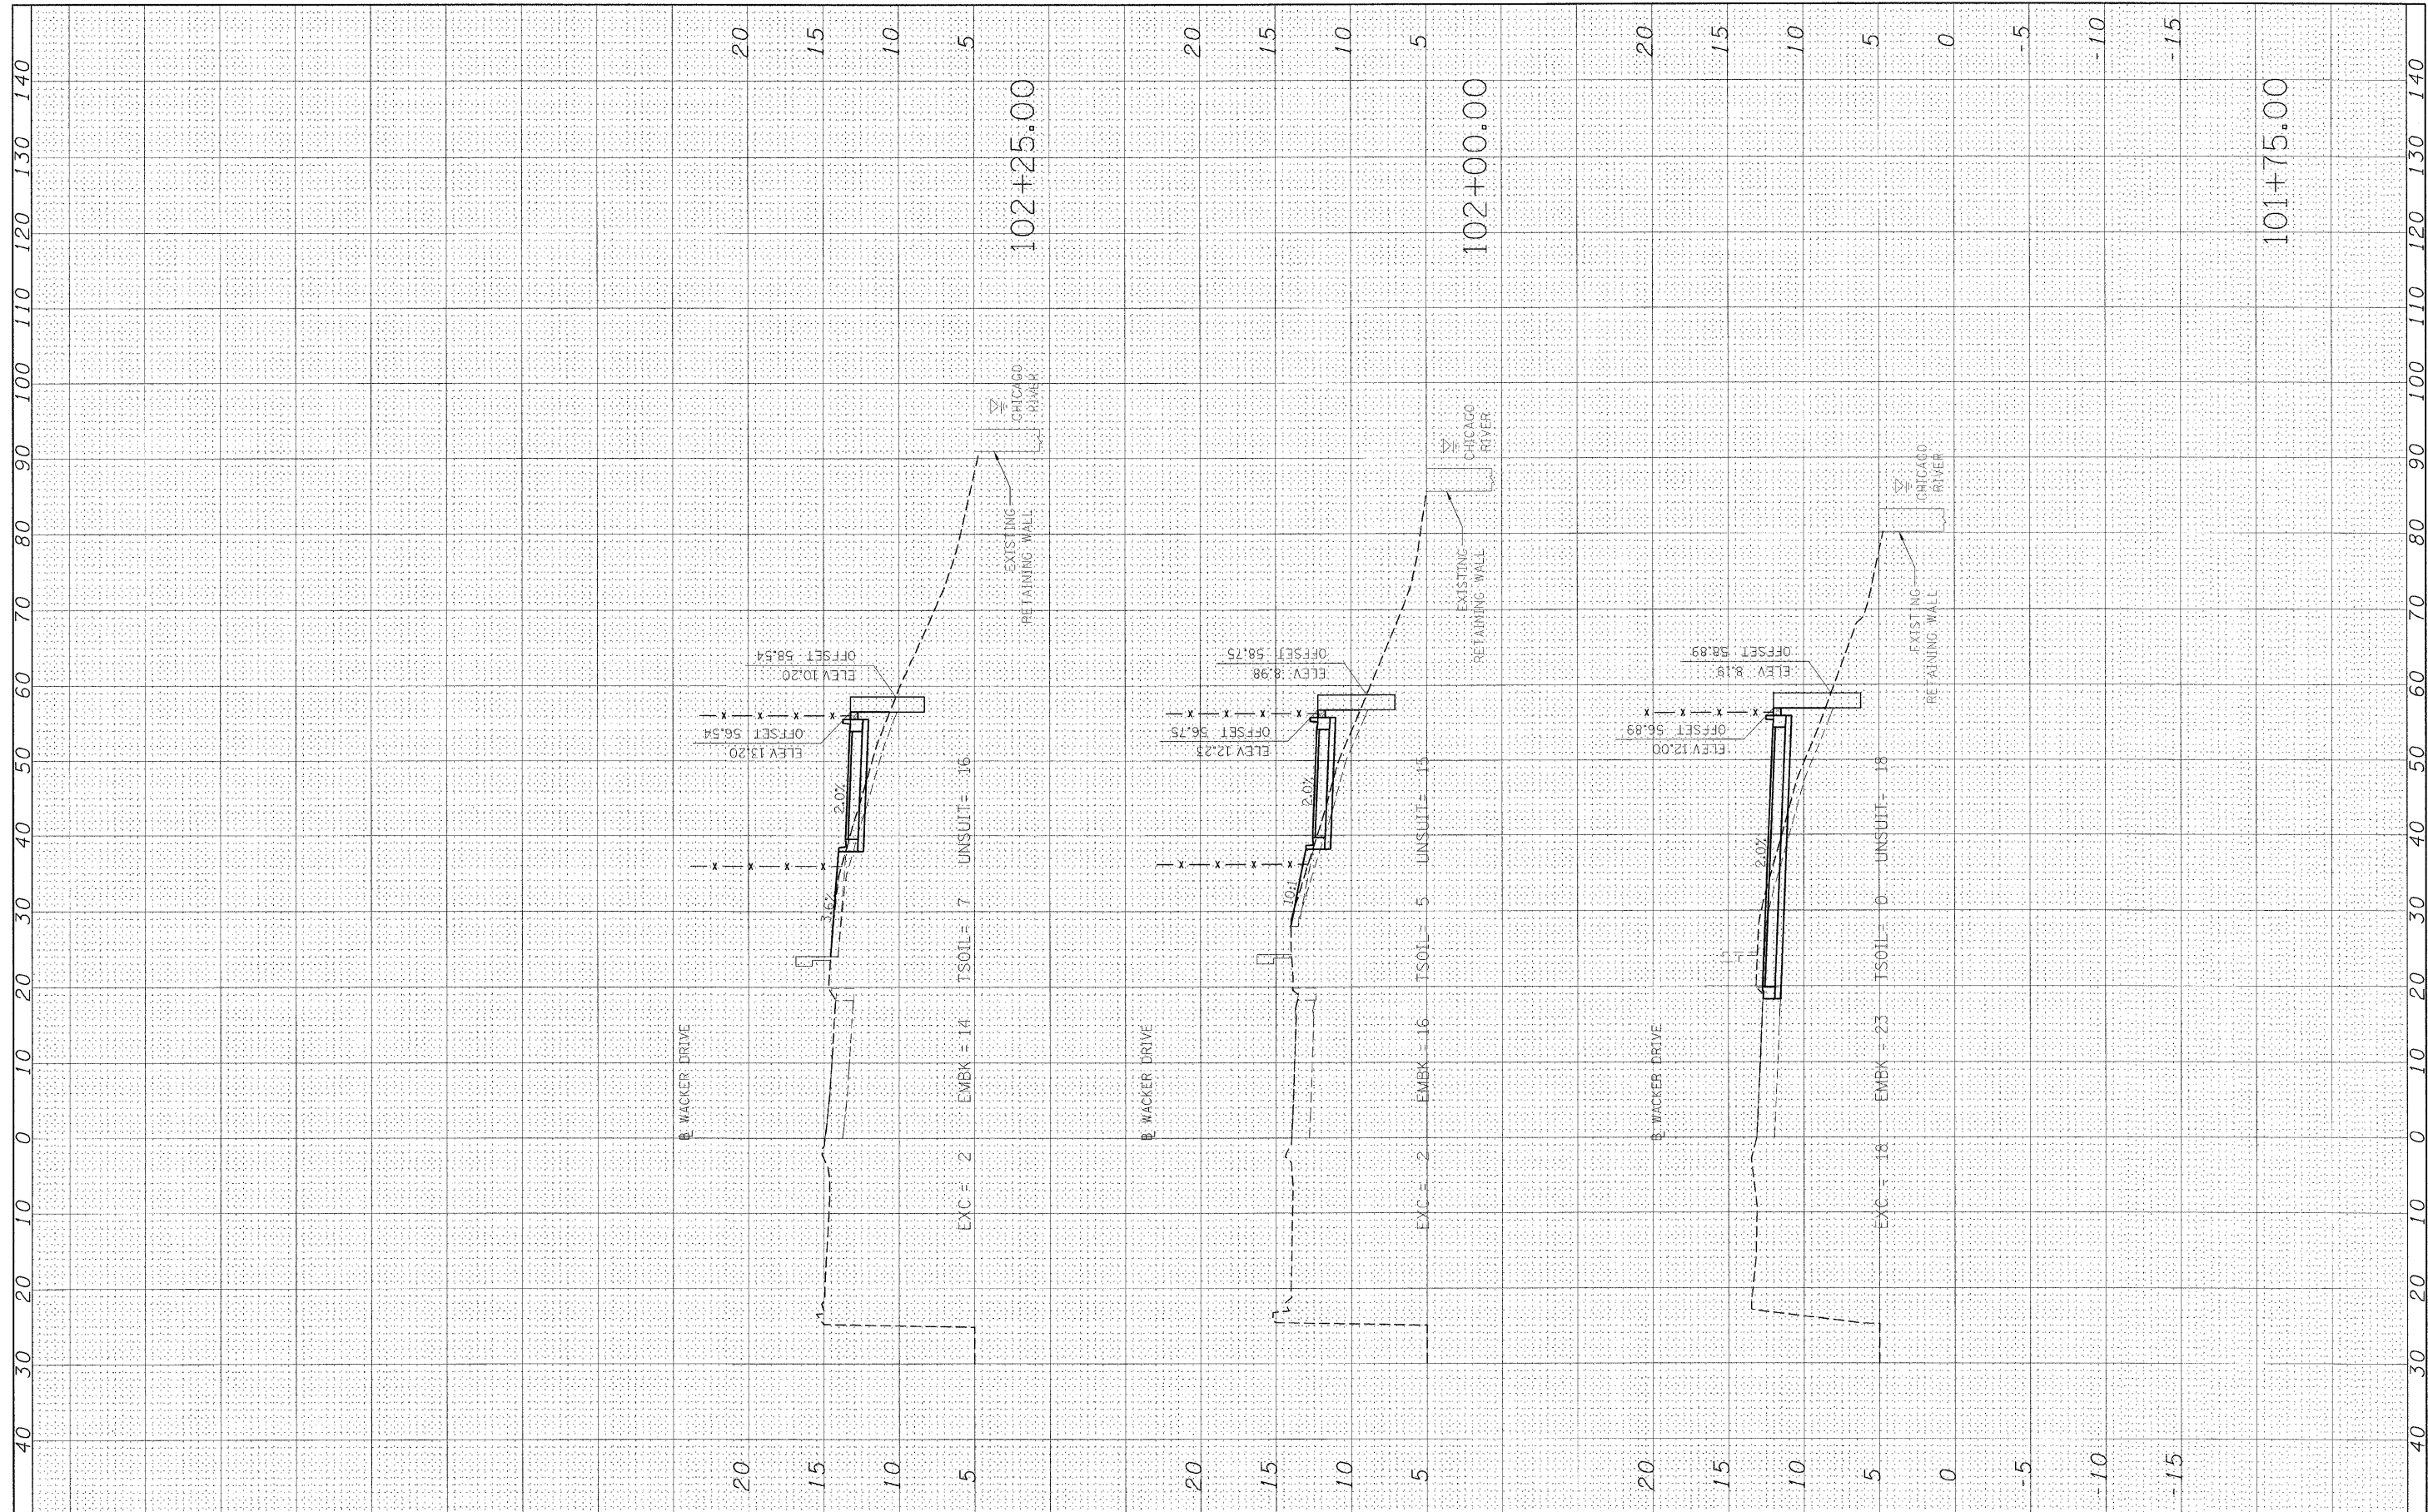

PB Americas, Inc.
 230 WEST MONROE STREET,
 SUITE 900
 CHICAGO, IL. 60606

USER NAME = #USER#
 PLOT SCALE = #SCALE#
 PLOT DATE = 5/7/2009

DESIGNED - DM
 CHECKED - MS
 DRAWN - DS
 CHECKED - 5/08/09

REVISED -
 REVISED -
 REVISED -
 REVISED -

**STATE OF ILLINOIS
 DEPARTMENT OF TRANSPORTATION**

**CONGRESS PARKWAY OVER SOUTH BRANCH OF THE CHICAGO RIVER
 ACCESS DRIVE CROSS SECTION**

SCALE: SHEET NO. 83 OF 83 SHEETS STA. 101+75.00 TO STA. 102+25.00

F.A. RTE. 389	SECTION 2424-28-R	COUNTY	TOTAL SHEETS 398	SHEET NO. 398
FED. ROAD DIST. NO.		ILLINOIS FED. AID PROJECT		
CONTRACT NO. 60D61				