
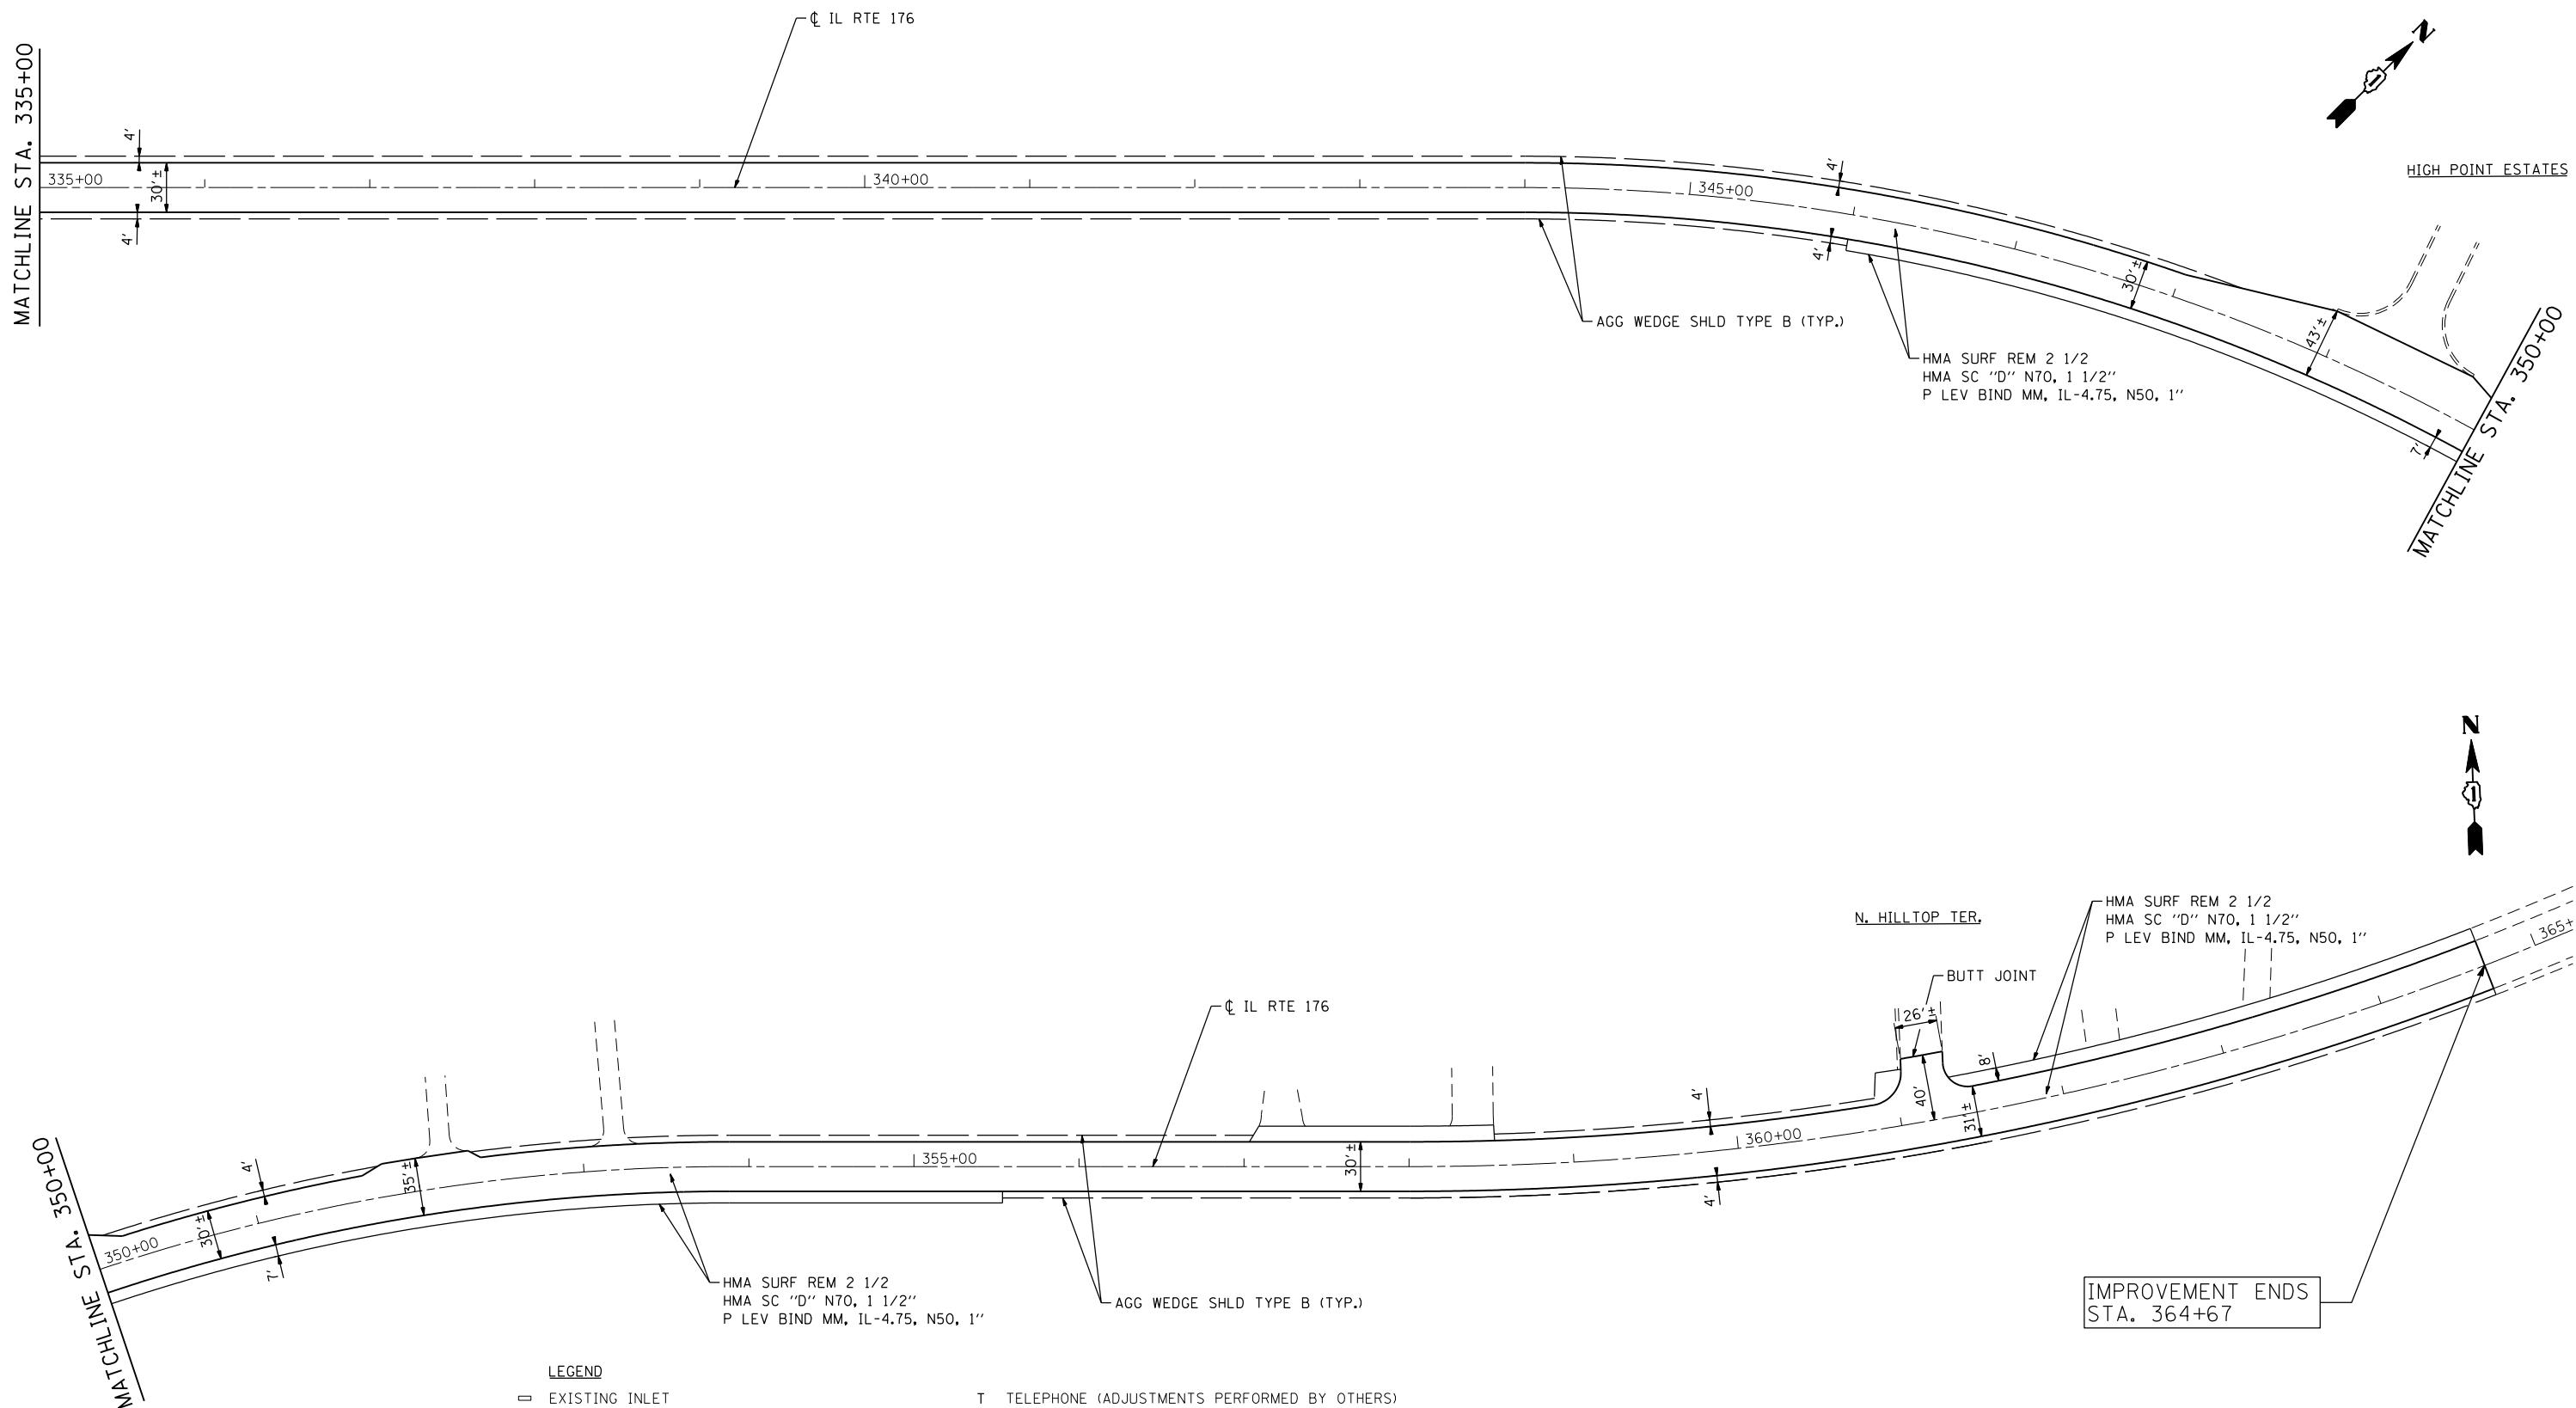


MATCHLINE STA. 335+00

HIGH POINT ESTATES

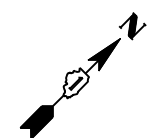

- LEGEND**
- EXISTING INLET
  - EXISTING CATCH BASIN
  - ⊙ EXISTING MANHOLE
  - E ELECTRIC
  - W WATER
  - CE COM ED (ADJUSTMENTS PERFORMED BY OTHERS)
  - Ⓐ VALVE VAULTS TO BE ADJUSTED
  - T TELEPHONE (ADJUSTMENTS PERFORMED BY OTHERS)
  - G GAS
  - ⓈP FRAMES AND LIDS TO BE ADJUSTED, SPECIAL
  - ⒶDJ FRAMES AND LIDS TO BE ADJUSTED
  - ⓈREC DRAINAGE STRUCTURES TO BE RECONSTRUCTED

IMPROVEMENT ENDS  
STA. 364+67



COMPANY NAME: #COMPANY\_NAME  
 PROJECT CONTACT: #PROJECT\_CONTACT  
 DATE PLOTTED: 6/9/2014 8:51:00 AM  
 FILE NAME: 86100196.08-plan-09.dgn  
 PLOT DRIVER: pdfcut  
 PEN TABLE: standard-trans.tbl



USER NAME = bhartma	DESIGNED - B. HARTMAN	REVISED -
PLOT SCALE = 1" = 50'	DRAWN -	REVISED -
PLOT DATE = 6/9/2014	CHECKED - T. HAMILTON	REVISED -
	DATE - 6/9/14	REVISED -

**STATE OF ILLINOIS  
DEPARTMENT OF TRANSPORTATION**

**ROADWAY PLAN  
ILLINOIS ROUTE 176 (US ROUTE 12 TO HILLTOP TER.)**

SCALE: 1" = 50' SHEET NO. 9 OF 9 SHEETS STA. 335+00 TO STA. END

F.A. RTE.	SECTION	COUNTY	TOTAL SHEETS	SHEET NO.
335	145X-RS-2	LAKE	44	16
FED. ROAD DIST. NO.			ILLINOIS FED. AID PROJECT	
			CONTRACT NO.	60N62