


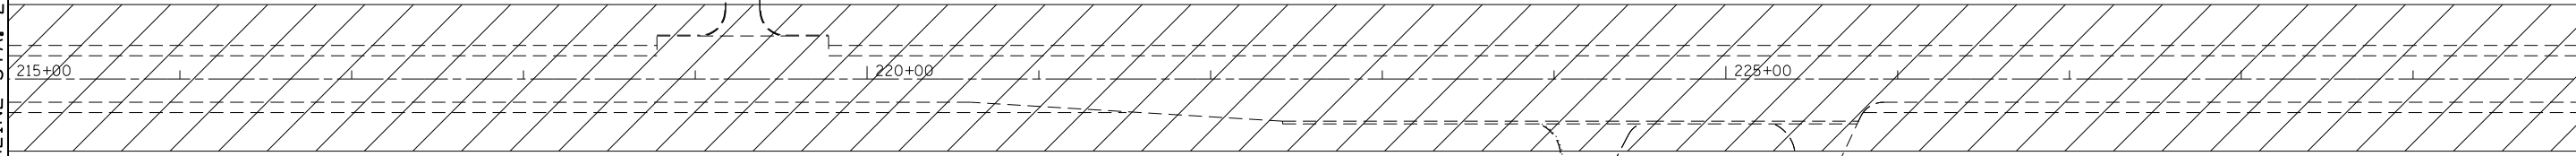


MATCHLINE STA. 215+00

MATCHLINE STA. 230+00



MATCHLINE STA. 230+00

MATCHLINE STA. 245+00

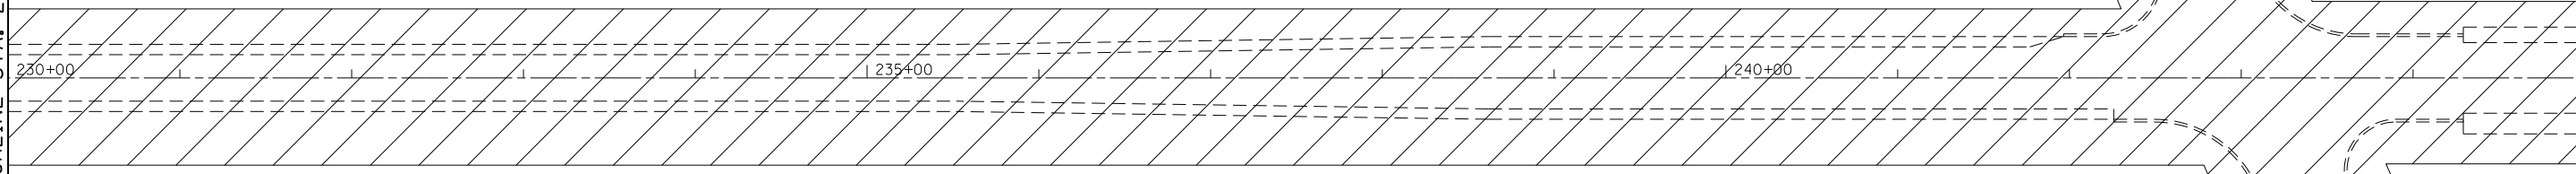

COMPANY NAME: #COMPANY_NAME
 PROJECT CONTACT: #PROJECT_CONTACT
 DATE PLOTTED: 6/9/2014 8:51:23 AM
 FILE NAME: 86100196.08-pm-05.dgn
 PLOT DRIVER: pdfcut
 PEN TABLE: standard-trans.tbl



USER NAME = bhartma	DESIGNED - B. HARTMAN	REVISED -
	DRAWN -	REVISED -
PLOT SCALE = 1" = 50'	CHECKED - T. HAMILTON	REVISED -
PLOT DATE = 6/9/2014	DATE - 6/9/14	REVISED -

STATE OF ILLINOIS
DEPARTMENT OF TRANSPORTATION

PAVEMENT MARKING PLAN
ILLINOIS ROUTE 176 (US ROUTE 12 TO HILLTOP TER.)

SCALE: 1" = 50' SHEET NO. 5 OF 9 SHEETS STA. 215+00 TO STA. 245+00

F.A. RTE.	SECTION	COUNTY	TOTAL SHEETS	SHEET NO.
335	145X-RS-2	LAKE	44	21
FED. ROAD DIST. NO.			CONTRACT NO. 60N62	
ILLINOIS FED. AID PROJECT				