


**PROJECT ENDS  
STATION 63 + 64**

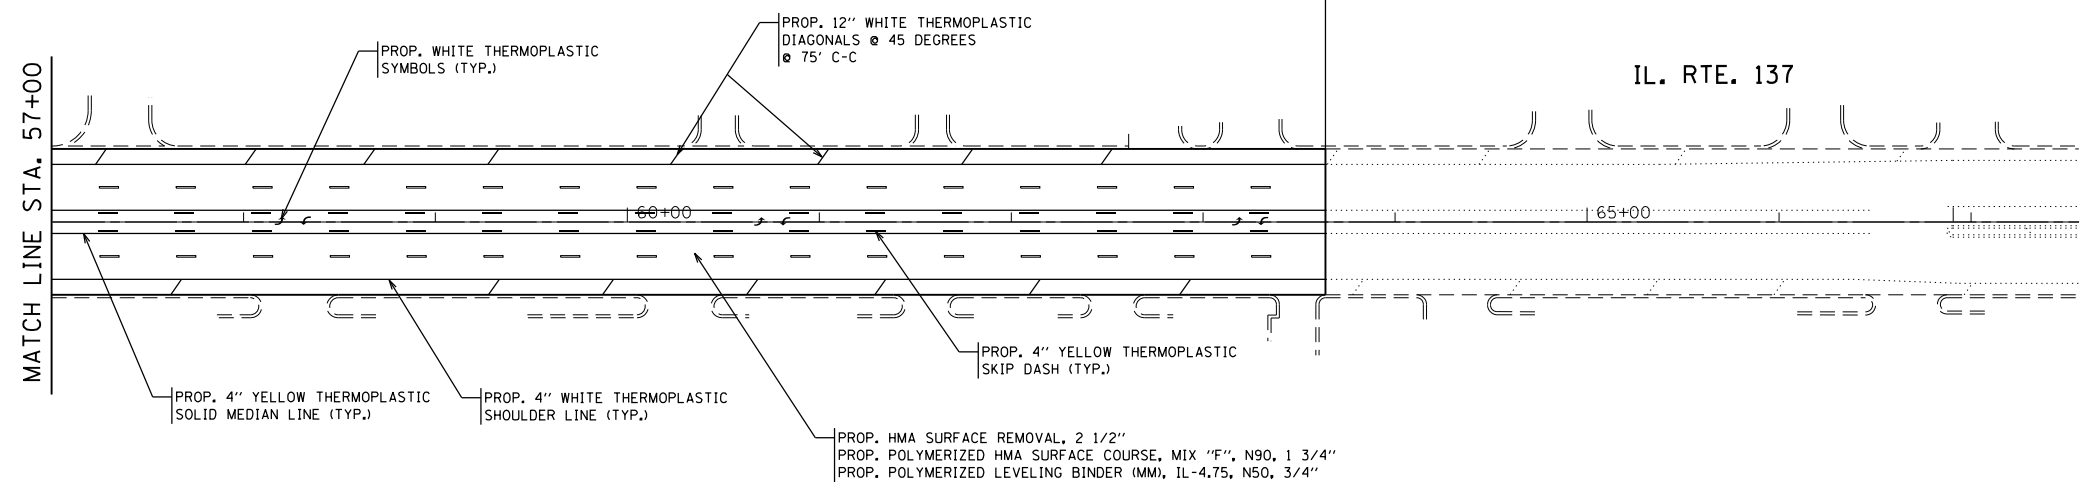

FILE NAME =	USER NAME = phillipsdo	DESIGNED -	REVISED -
et:\pw\work\p\dot\phillipsdo\d0276648\DI	6511-sht-pln.dgn	DRAWN -	REVISED -
	PLOT SCALE = 100.0000' / in.	CHECKED -	REVISED -
	PLOT DATE = 6/9/2014	DATE -	REVISED -

**STATE OF ILLINOIS  
DEPARTMENT OF TRANSPORTATION**

**IL 137 (BUTTERFIELD RD. TO IL 21 (MILWAUKEE AVE.))  
ROADWAY & PAVEMENT MARKINGS PLANS**

SCALE: SHEET 9 OF 24 SHEETS STA. 4+74 TO STA.

F.A.P. RTE.	SECTION	COUNTY	TOTAL SHEETS	SHEET NO.
352	2R-1-RS-1	LAKE	24	9
CONTRACT NO. 60P11				
ILLINOIS FED. AID PROJECT				