


RESURFACING LEGEND		PAVEMENT MARKING LEGEND	
(A)	PROP. HOT IN-PLACE RECYCLING, 1"	(1)	THERMOPLASTIC PAVEMENT MARKING, 4" YELLOW LANE LINE (30' SKIP, 10' DASH)
(B)	PROP. HOT-MIX ASPHALT SURFACE COURSE, MIX "D", N70	(2)	THERMOPLASTIC PAVEMENT MARKING, 4" WHITE LANE LINE (6' SKIP, 2' DASH)
(C)	SURFACE REMOVAL BUTT JOINT SEE BUTT JOINTS AND HMA TAPER DETAILS (BD32)	(3)	THERMOPLASTIC PAVEMENT MARKING, 4" SOLID WHITE LINE
		(4)	THERMOPLASTIC PAVEMENT MARKING, 4" SOLID NO PASSING ZONE LINE
		(5)	THERMOPLASTIC PAVEMENT MARKING, 4" DOUBLE YELLOW LINE, 11" C-C
		(6)	THERMOPLASTIC PAVEMENT MARKING, 8" WHITE LINE
		(7)	THERMOPLASTIC PAVEMENT MARKING, 12" DIAGONAL WHITE LINE
		(8)	THERMOPLASTIC PAVEMENT MARKING, 12" LONGITUDINAL WHITE BARS
		(9)	THERMOPLASTIC PAVEMENT MARKING, 24" WHITE LINE
		(10)	THERMOPLASTIC PAVEMENT MARKING, LETTERS AND SYMBOLS
		(11)	RAISED REFLECTIVE PAVEMENT MARKER (SEE NOTE 2)

NOTES

1. REFER TO DISTRICT 1 TYPICAL PAVEMENT MARKINGS (TC-13) FOR ADDITIONAL INFORMATION.

2. REFER TO DISTRICT 1 RAISED REFLECTIVE PAVEMENT MARKER (TC-11) FOR ADDITIONAL INFORMATION.

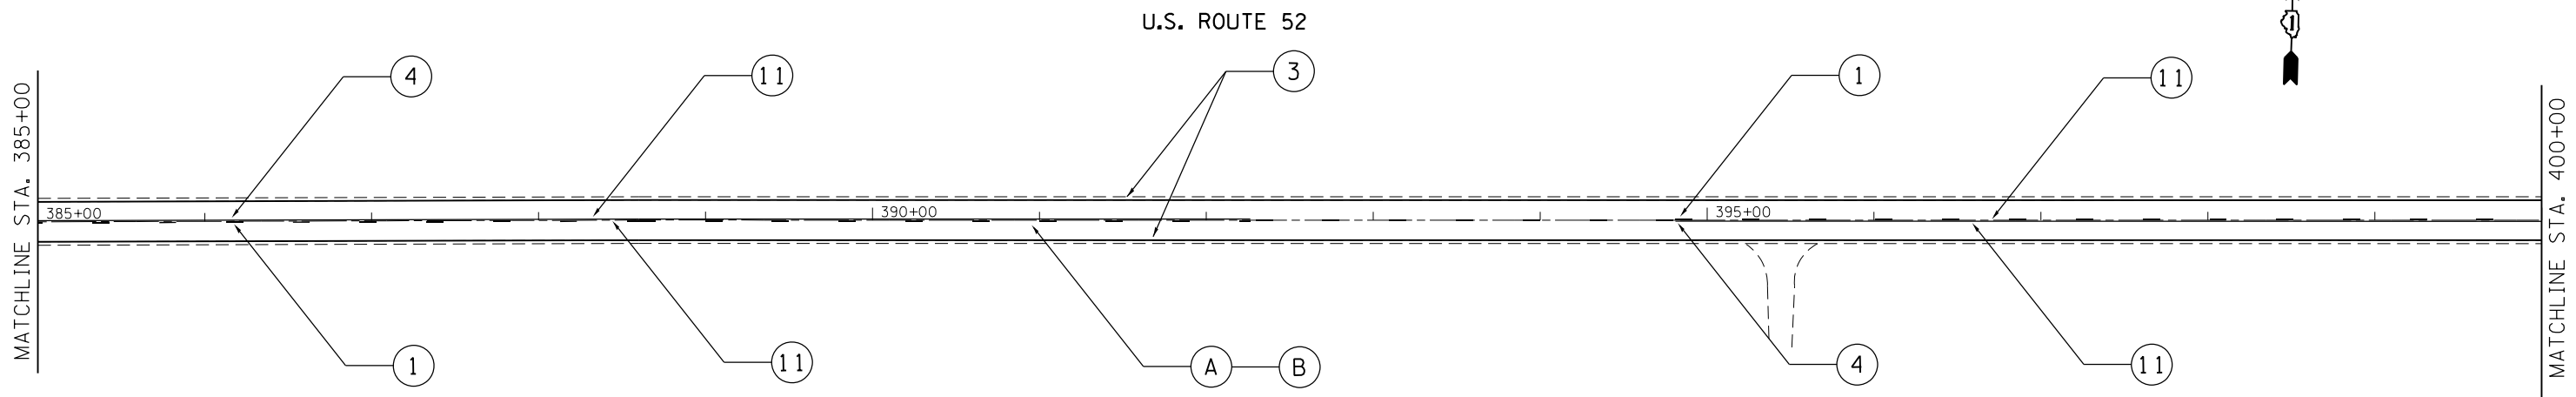

FILE NAME =	USER NAME = Bakerom	DESIGNED -	REVISED -	STATE OF ILLINOIS DEPARTMENT OF TRANSPORTATION	US 52 (2ND STREET TO US 45) ROADWAY & PAVEMENT MARKING PLAN			F.A.P. RTE.	SECTION	COUNTY	TOTAL SHEETS	SHEET NO.					
Default	et:\pw\work\p\idot\bakermo\d0331242\0118313-sh1-plan.dgn	DRAWN -	REVISED -		SCALE: 1"=50'	SHEET	OF	SHEETS	STA.	TO	STA.	852	(17&18) RS-6	WILL	33	20	
	PLOT SCALE = 100.0000' / in.	CHECKED -	REVISED -														
	PLOT DATE = 6/2/2014	DATE -	REVISED -														

ILLINOIS FED. AID PROJECT