
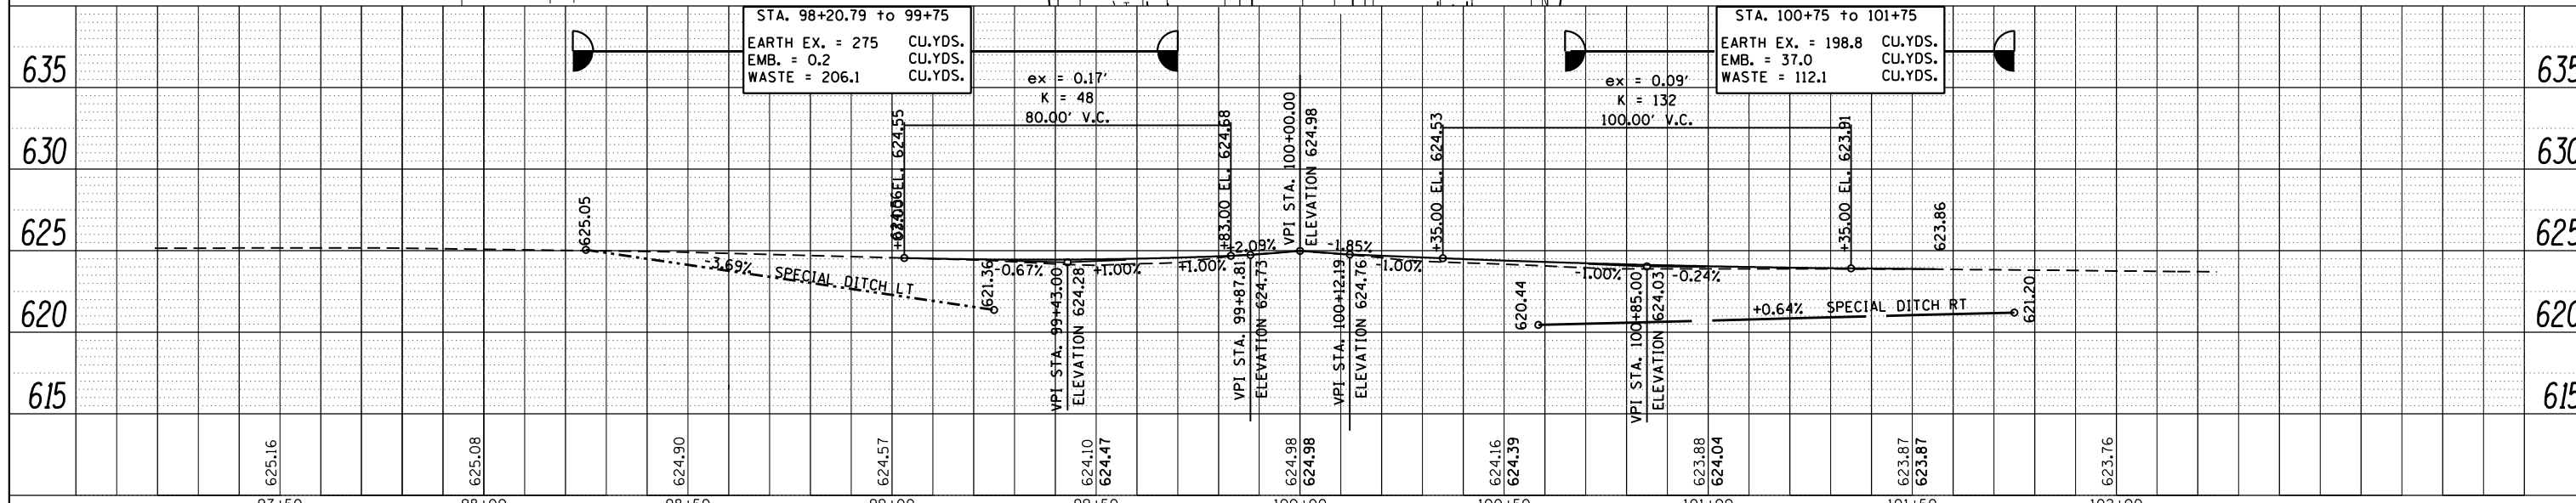


DATE	
BY	
PLAN	
NO.	
NO.	
NO.	
NO.	
NO.	

DATE	
BY	
PROFILE	
NO.	
NO.	
NO.	
NO.	
NO.	

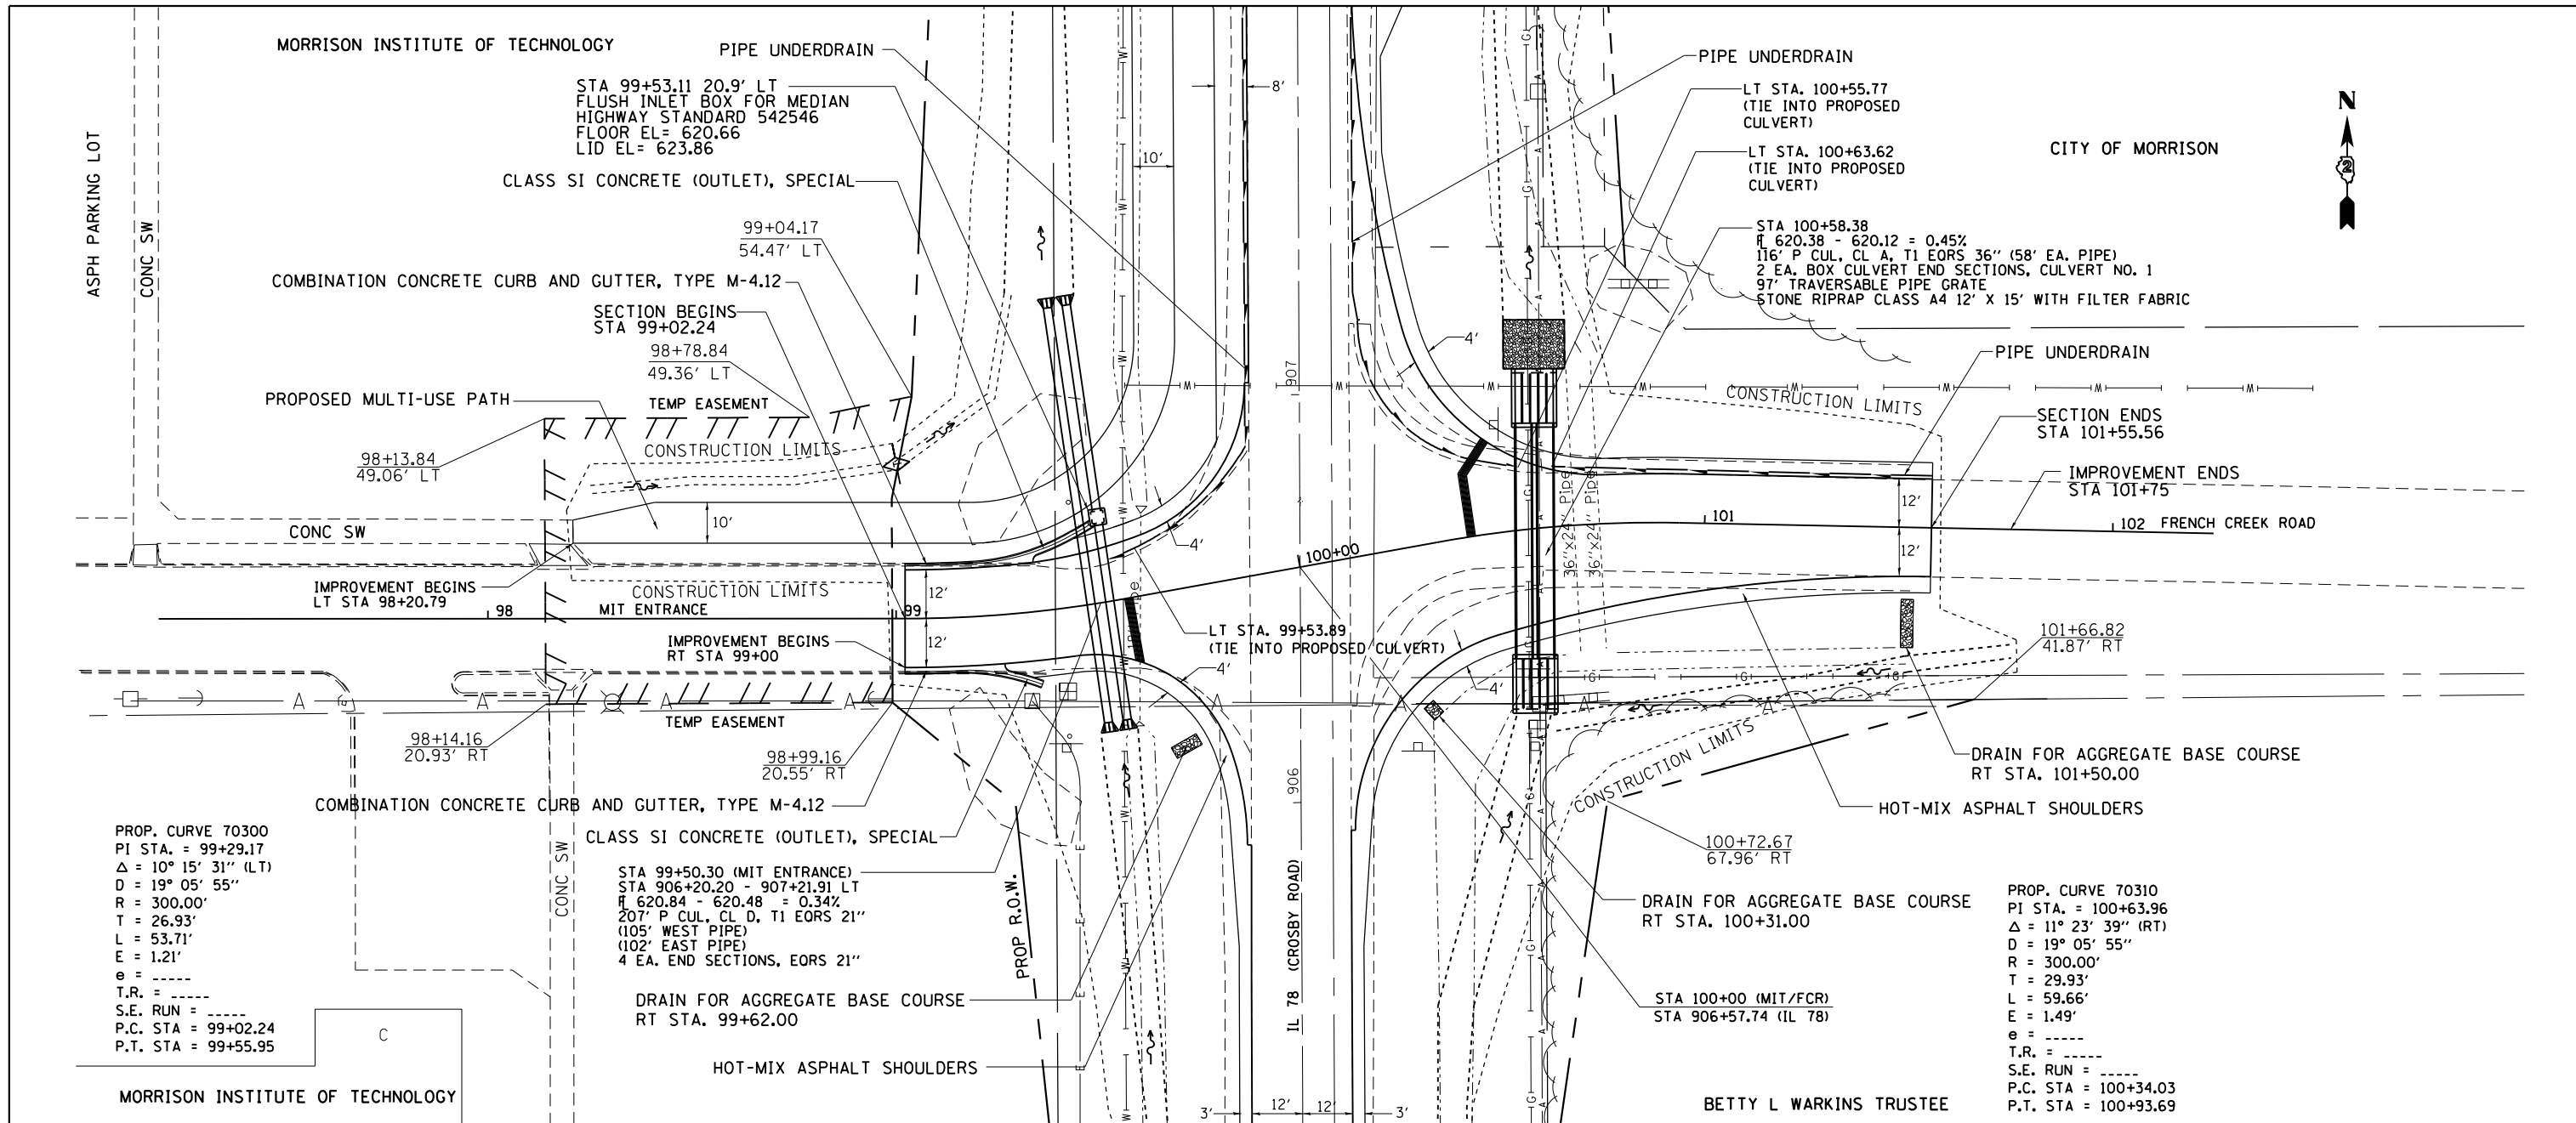

FILE NAME =	USER NAME = Fesslerm	DESIGNED -	REVISED -	STATE OF ILLINOIS DEPARTMENT OF TRANSPORTATION	MIT ENT /FRENCH CREEK ROAD PLAN & PROFILE		F.A.P. RTE. 22	SECTION 15BR-1	COUNTY WHITESIDE	TOTAL SHEETS 146	SHEET NO. 33	
c:\pwork\pwork\pwork\Fesslerm\00149594\02082009-sht-plnpr.f.dgn		DRAWN -	REVISED -		SCALE: 1"=20'	SHEET NO. OF SHEETS	STA. 97+00 TO STA. 102+25	CONTRACT NO. 64F19				
		CHECKED -	REVISED -		ILLINOIS FED. AID PROJECT							
		DATE -	REVISED -									