


STAGING – TYPICAL SECTIONS


PRE STAGE 1

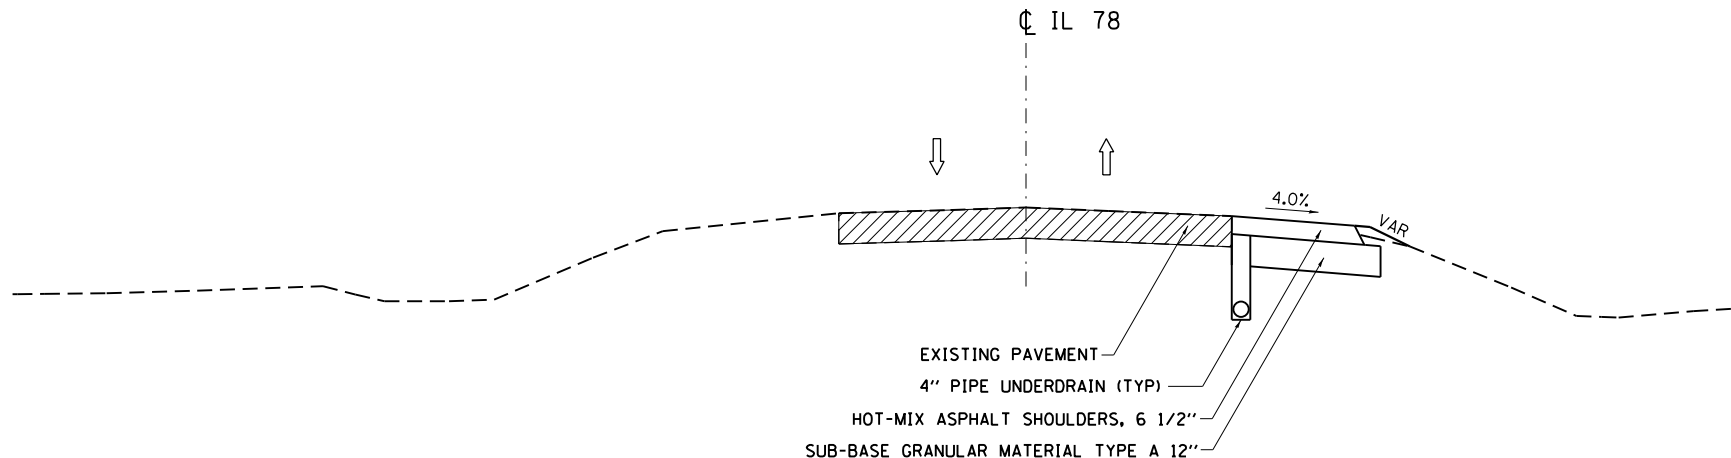

DROP-OFF RESTRICTIONS

DROP-OFFS GREATER THAN 12" BUT LESS THAN OR EQUAL TO 18" ARE ALLOWED DURING NON-WORKING HOURS FOR A MAXIMUM OF 48 HOURS. DROP-OFFS GREATER THAN 18" (OR GREATER THAN 12" AND GREATER THAN 48 HOURS) ARE ALLOWED WHEN THE ADJACENT LANE IS CLOSED, OR WHEN FLAGGERS ARE REGULATING TRAFFIC.

PRE STAGE 2

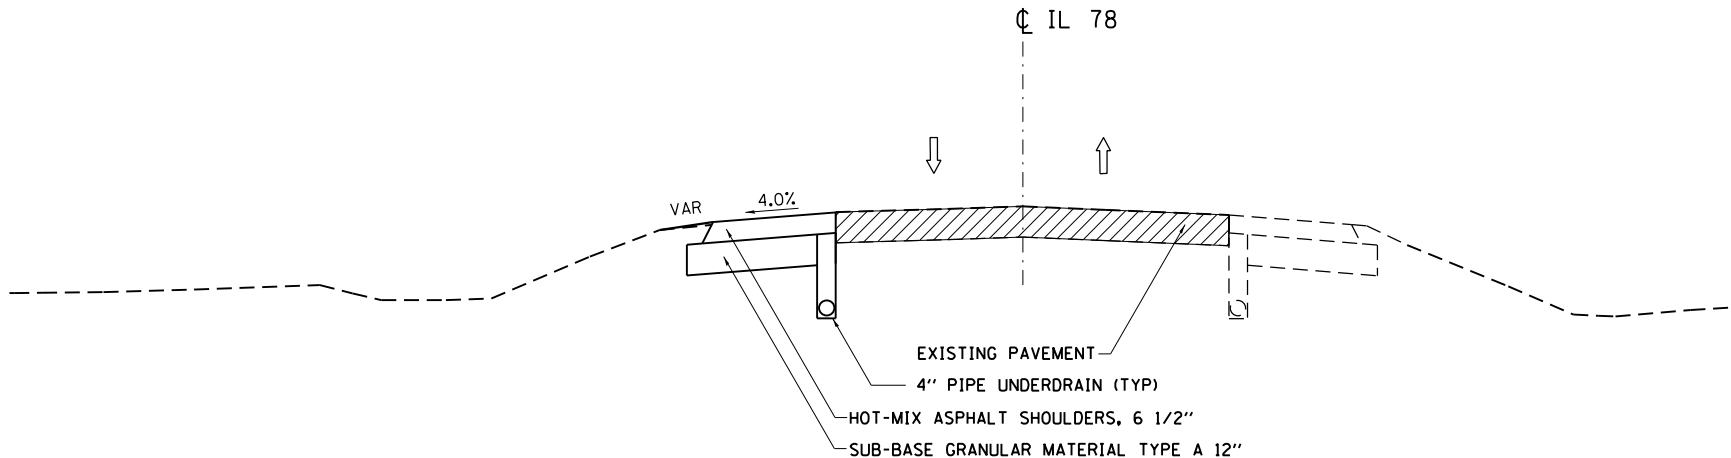

* IL 78

FILE NAME =	USER NAME = Fasslermj	DESIGNED -	REVISED -
ce:\pwork\pwork\fasslermj\0149594\0208209-shit-typical.dgn		DRAWN -	REVISED -
PLOT SCALE = 100.0000' / 1in.		CHECKED -	REVISED -
PLOT DATE = Fri Jun 13 10:16:41 2014		DATE -	REVISED -

STATE OF ILLINOIS
DEPARTMENT OF TRANSPORTATION

STAGING – TYPICAL SECTIONS

SCALE: _____ SHEET NO. ____ OF ____ SHEETS STA. _____ TO STA. _____

F.A.P. RTE.	SECTION	COUNTY	TOTAL SHEETS	SHEET NO.
*22	1588-1	WHITESIDE	146	34
FED. ROAD DIST. NO. _____ ILLINOIS FED. AID PROJECT			CONTRACT NO. 64E19	