


# PRE-STAGE 1C

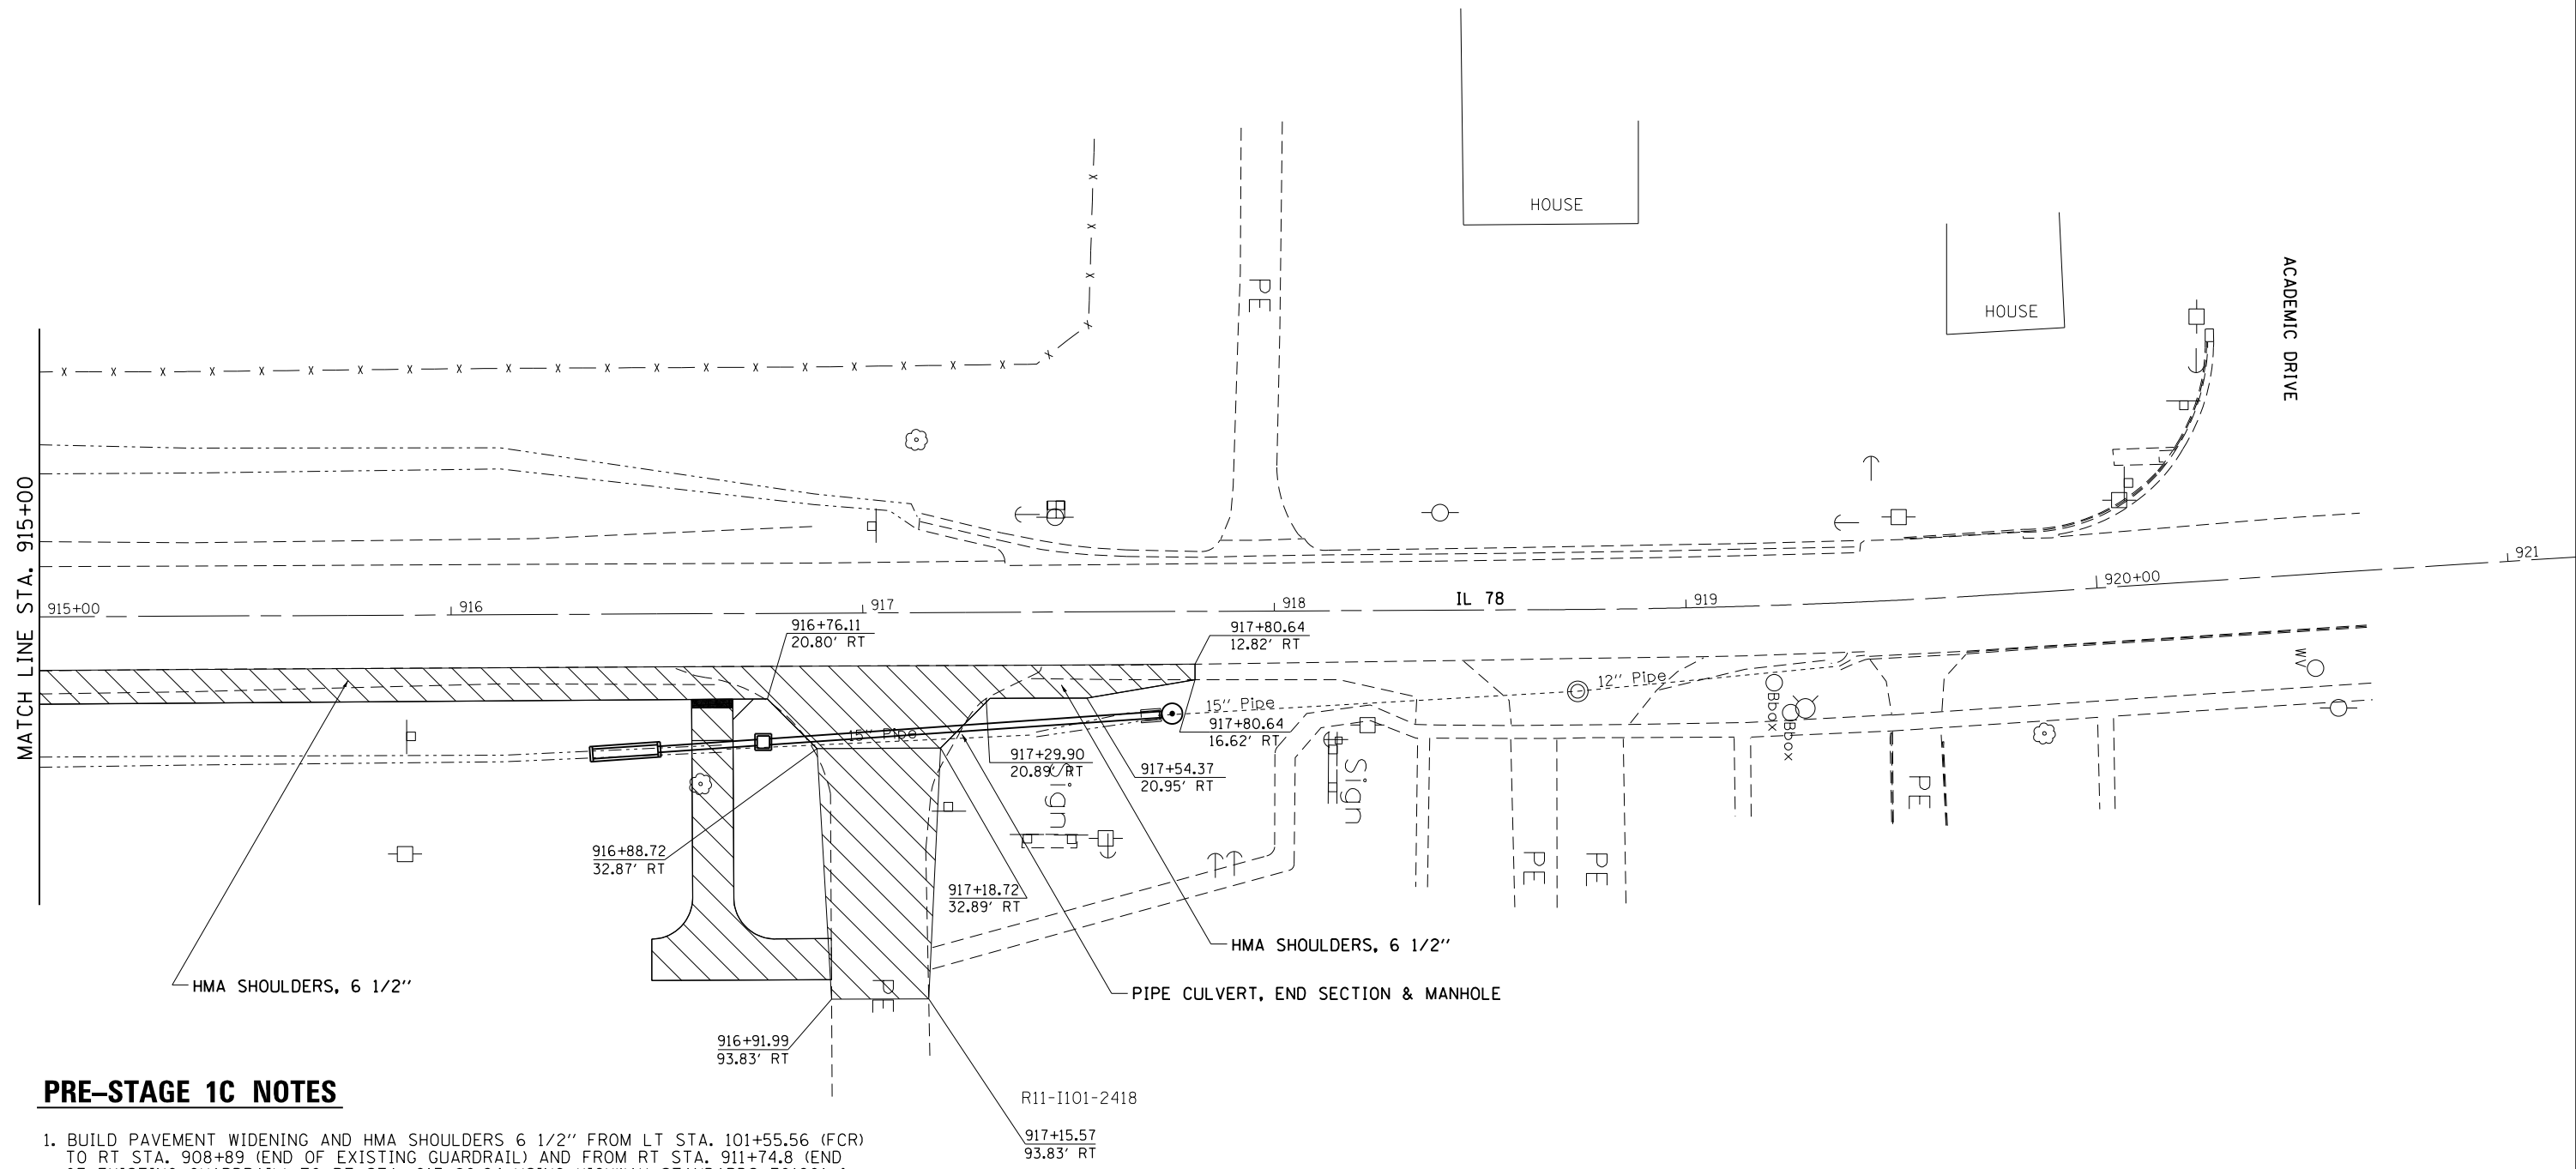

## PRE-STAGE 1C NOTES

1. BUILD PAVEMENT WIDENING AND HMA SHOULDERS 6 1/2" FROM LT STA. 101+55.56 (FCR) TO RT STA. 908+89 (END OF EXISTING GUARDRAIL) AND FROM RT STA. 911+74.8 (END OF EXISTING GUARDRAIL) TO RT STA. 917+80.64 USING HIGHWAY STANDARDS 701201 & 701326.
2. USE HIGHWAY STANDARD 701801 WHERE APPLICABLE.

= WORK AREA

FILE NAME =	USER NAME = Fasslermj	DESIGNED -	REVISED -
ca:\pw\work\p\dot\fasslermj\d0149594\0208209-shit-staging.dgn		DRAWN -	REVISED -
	PLOT SCALE = 40.0000' / in.	CHECKED -	REVISED -
	PLOT DATE = Fri Jun 13 11:51:57 2014	DATE -	REVISED -

**STATE OF ILLINOIS  
DEPARTMENT OF TRANSPORTATION**

<b>IL 78 STAGING DETAILS</b>		
<b>PRE-STAGE 1C</b>		
SCALE: 20' / IN.	SHEET NO. 3 OF 14 SHEETS	STA. 915+00 TO STA. 921+00

* IL 78	F.A.P. RTE. #22	SECTION 15BR-1	COUNTY WHITESIDE	TOTAL SHEETS 146	SHEET NO. 40
			CONTRACT NO. 64F19		
	ILLINOIS FED. AID PROJECT				