


PRE-STAGE 2C

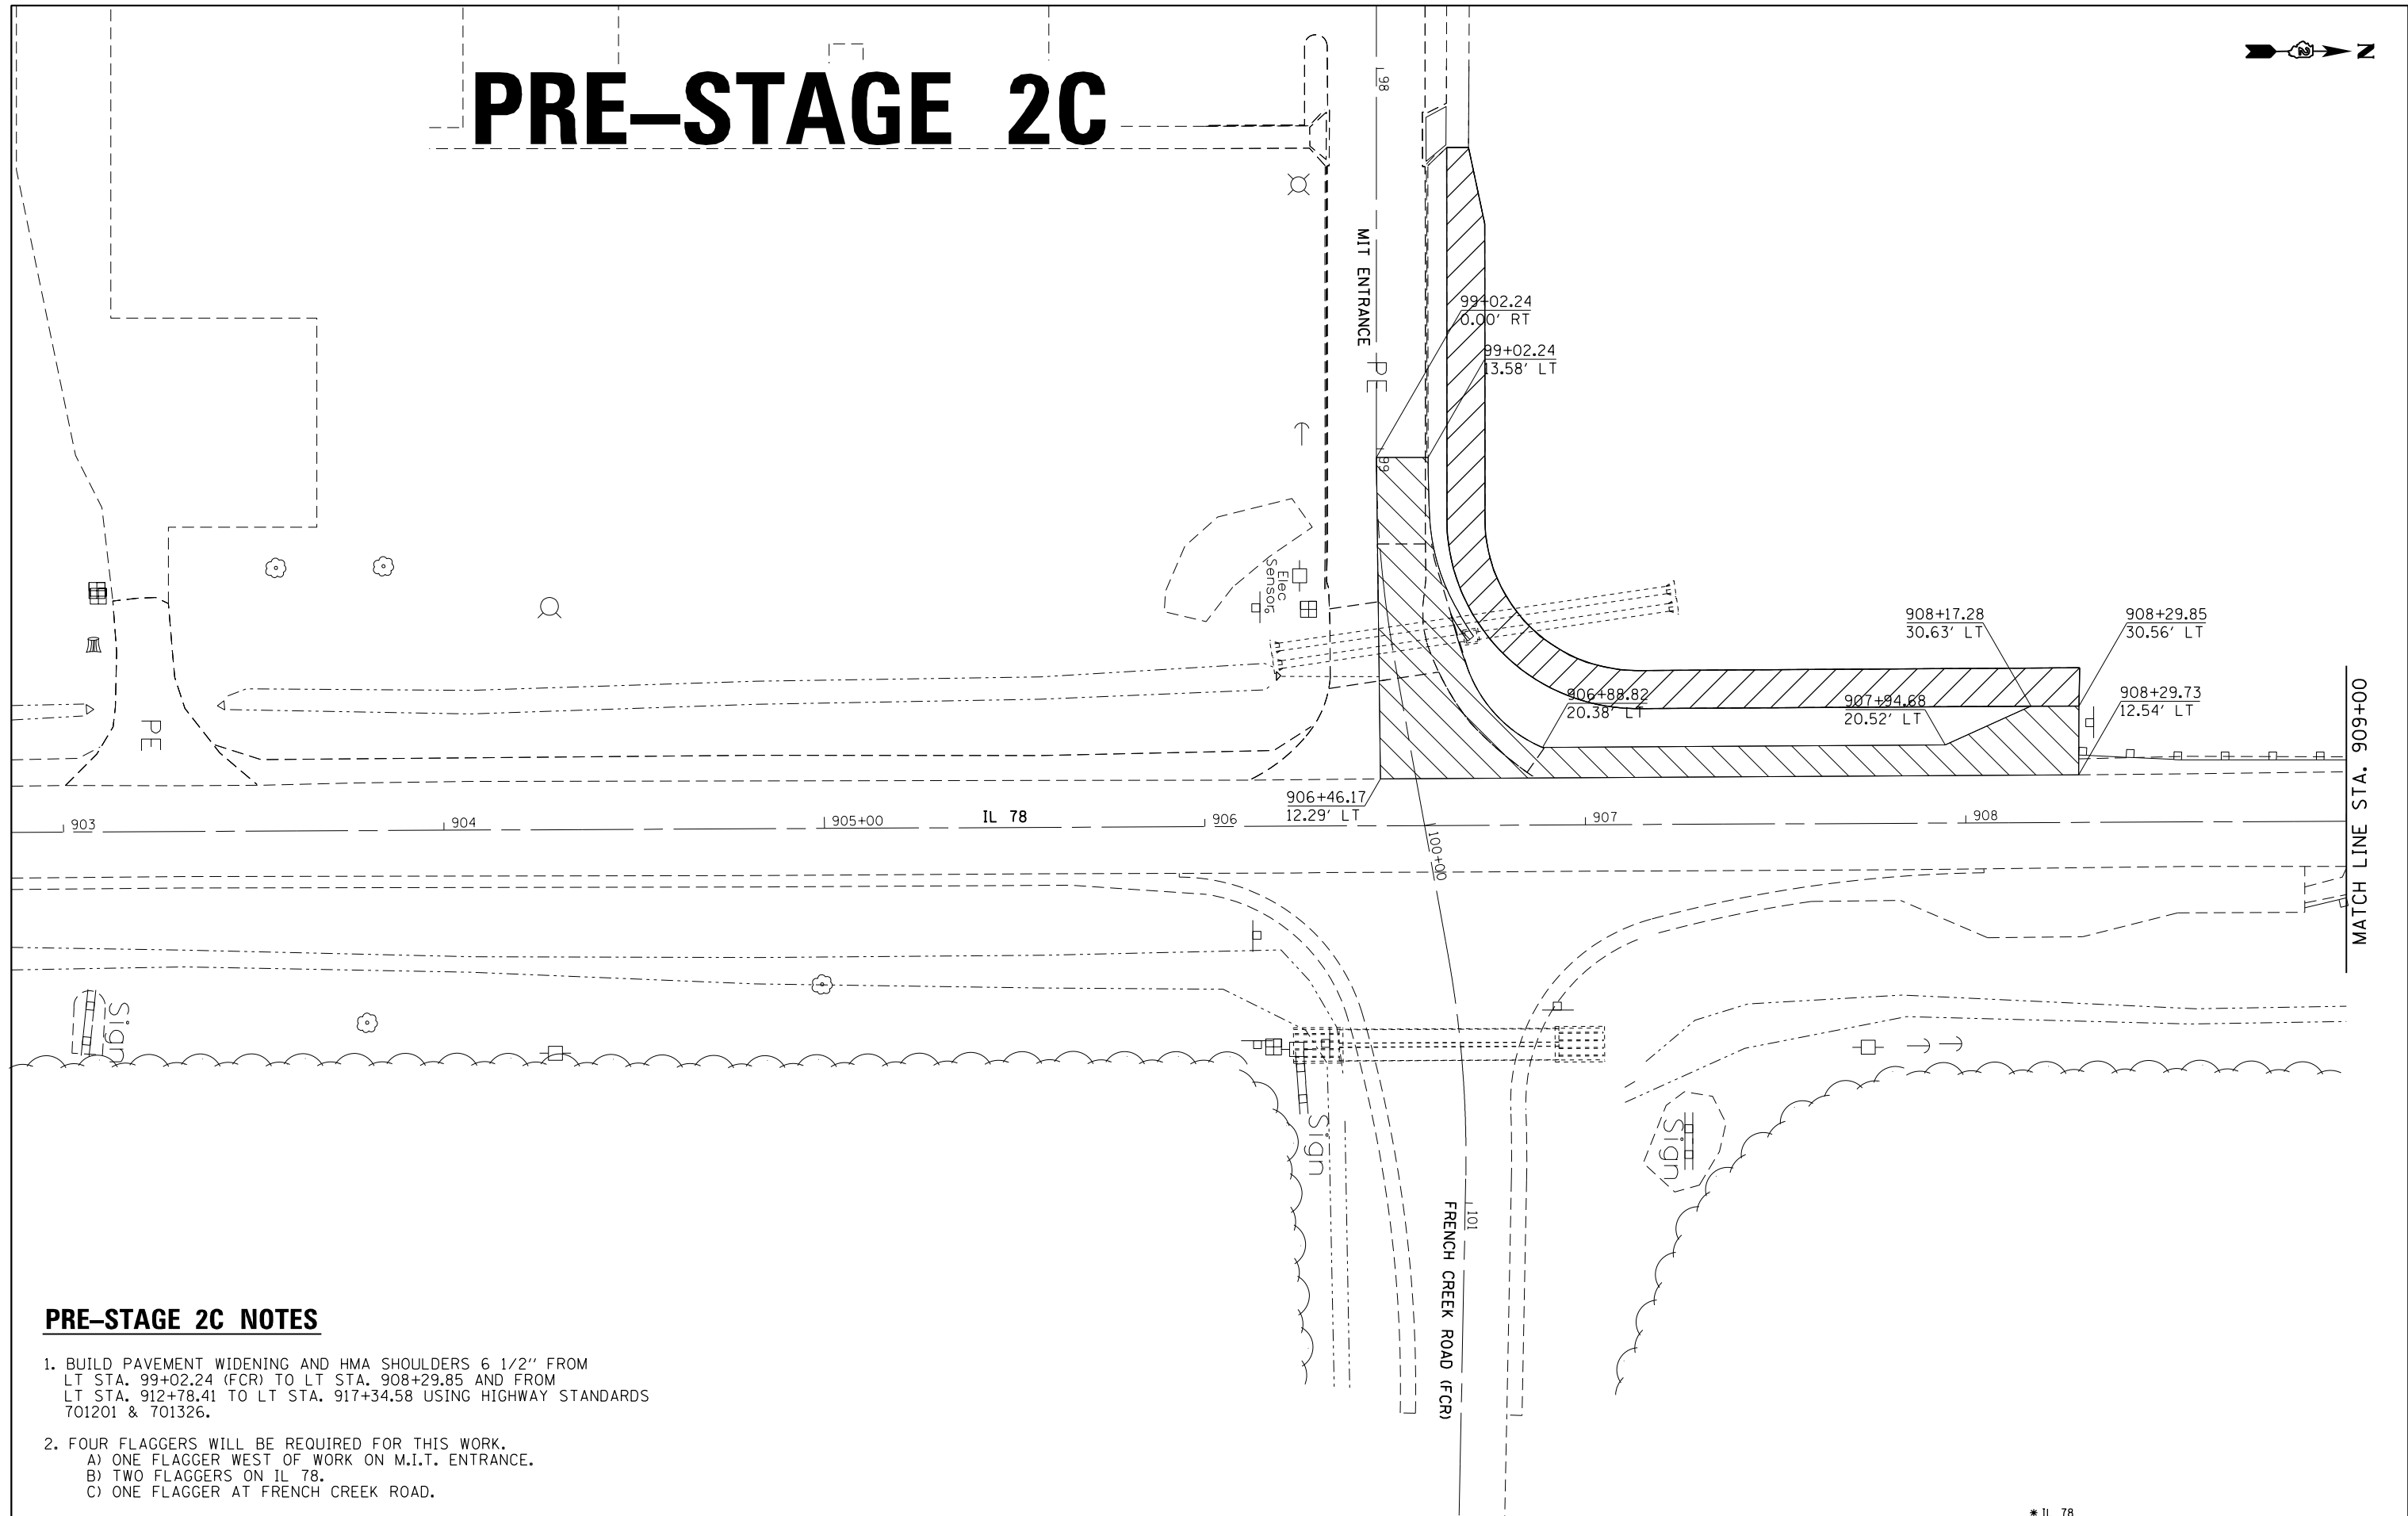

PRE-STAGE 2C NOTES

1. BUILD PAVEMENT WIDENING AND HMA SHOULDERS 6 1/2" FROM LT STA. 99+02.24 (FCR) TO LT STA. 908+29.85 AND FROM LT STA. 912+78.41 TO LT STA. 917+34.58 USING HIGHWAY STANDARDS 701201 & 701326.
2. FOUR FLAGGERS WILL BE REQUIRED FOR THIS WORK.
 - A) ONE FLAGGER WEST OF WORK ON M.I.T. ENTRANCE.
 - B) TWO FLAGGERS ON IL 78.
 - C) ONE FLAGGER AT FRENCH CREEK ROAD.

FILE NAME =	USER NAME = Fasslermj	DESIGNED -	REVISD -
ca:\pwork\pwork\pwork\fasslermj\d0149594\0208209-shit-staging.dgn		DRAWN -	REVISD -
	PLOT SCALE = 40.0000' / in.	CHECKED -	REVISD -
	PLOT DATE = Fri Jun 13 11:16:18 2014	DATE -	REVISD -

**STATE OF ILLINOIS
DEPARTMENT OF TRANSPORTATION**

IL 78 STAGING DETAILS		
PRE-STAGE 2C		
SCALE: 20' / IN.	SHEET NO. 5 OF 14 SHEETS	STA. 903+00 TO STA. 909+00

* IL 78	F.A.P. RTE. #22	SECTION 15BR-1	COUNTY WHITESIDE	TOTAL SHEETS 146	SHEET NO. 44
				CONTRACT NO. 64F19	
	ILLINOIS FED. AID PROJECT				