


# PRE-STAGE 2C

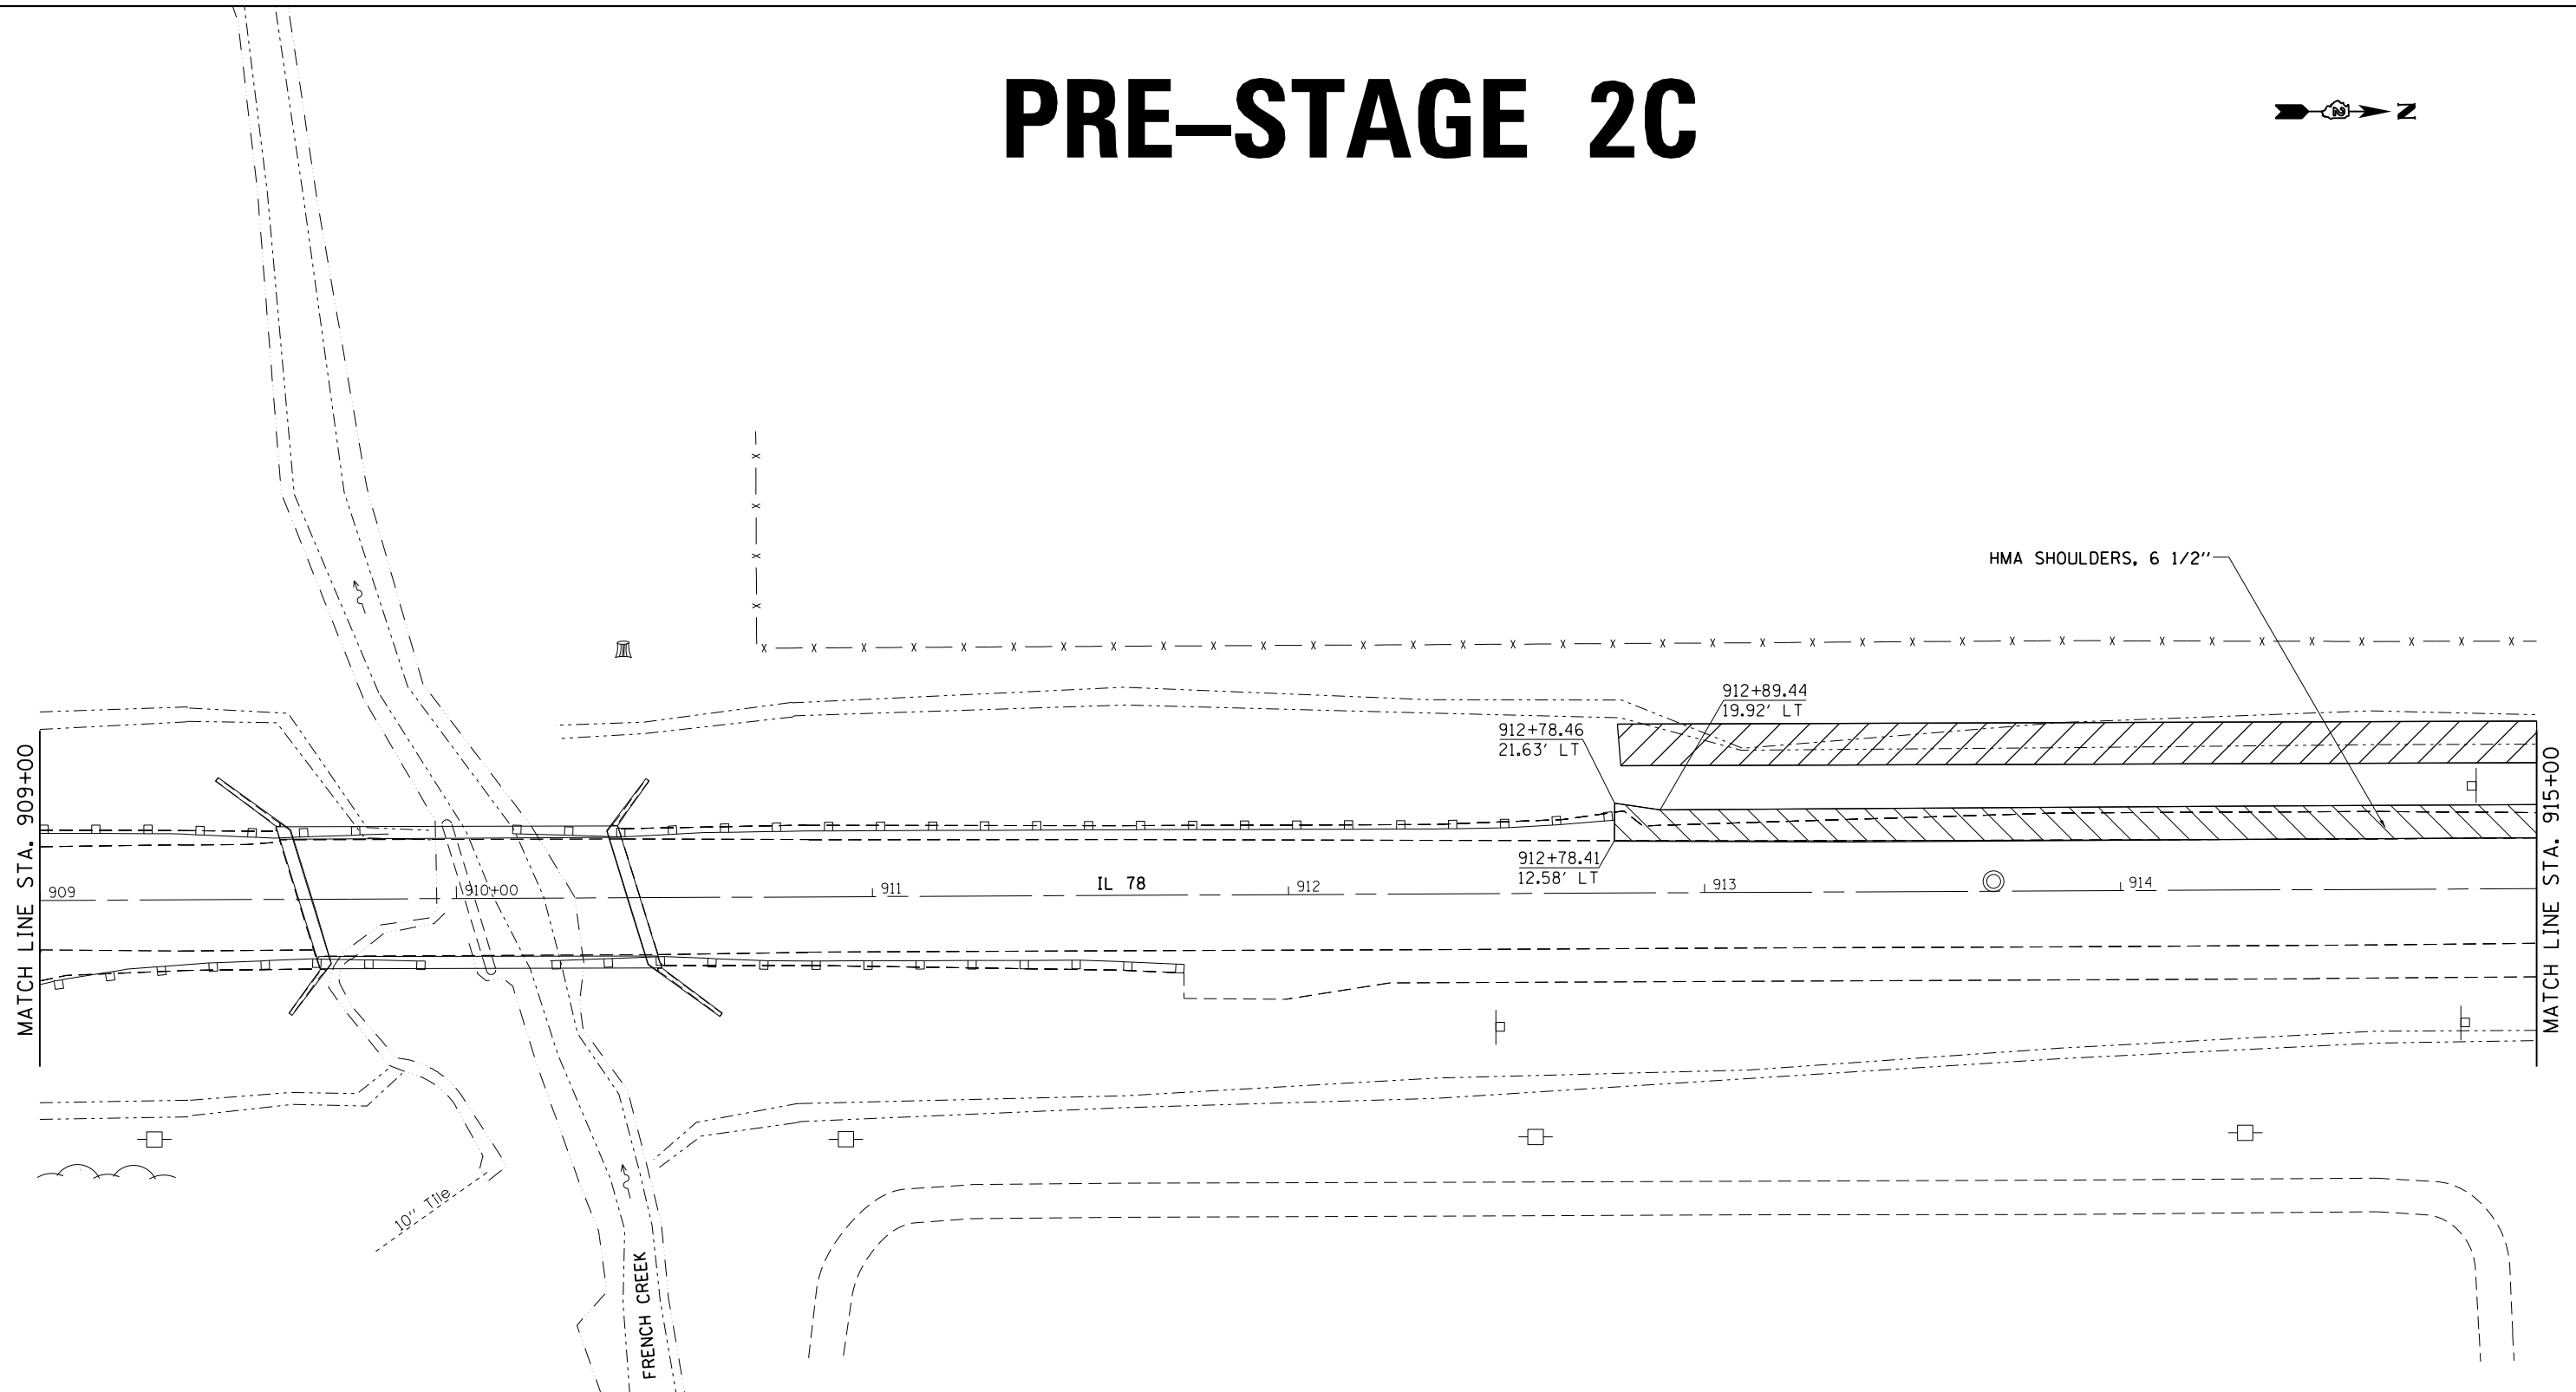

## PRE-STAGE 2C NOTES

1. BUILD PAVEMENT WIDENING AND HMA SHOULDERS 6 1/2" FROM LT STA. 99+02.24 (FCR) TO LT STA. 908+29.85 AND FROM LT STA. 912+78.41 TO LT STA. 917+34.58 USING HIGHWAY STANDARDS 701201 & 701326.
2. FOUR FLAGGERS WILL BE REQUIRED FOR THIS WORK.
  - A) ONE FLAGGER WEST OF WORK ON M.I.T. ENTRANCE.
  - B) TWO FLAGGERS ON IL 78.
  - C) ONE FLAGGER AT FRENCH CREEK ROAD.

FILE NAME =	USER NAME = Fasslermj	DESIGNED -	REVISED -
ca:\pw_work\pwidot\fasslermj\d0149594\0208209-shit-staging.dgn		DRAWN -	REVISED -
	PLOT SCALE = 40.0000' / in.	CHECKED -	REVISED -
	PLOT DATE = Fri Jun 13 10:36:15 2014	DATE -	REVISED -

**STATE OF ILLINOIS  
DEPARTMENT OF TRANSPORTATION**

<b>IL 78 STAGING DETAILS</b>		
<b>PRE-STAGE 2C</b>		
SCALE: 20' / IN.	SHEET NO. 6 OF 14 SHEETS	STA. 909+00 TO STA. 915+00

F.A.P. RTE.	SECTION	COUNTY	TOTAL SHEETS	SHEET NO.
*22	15BR-1	WHITESIDE	146	45
CONTRACT NO. 64E19			ILLINOIS FED. AID PROJECT	