



# STAGE 1

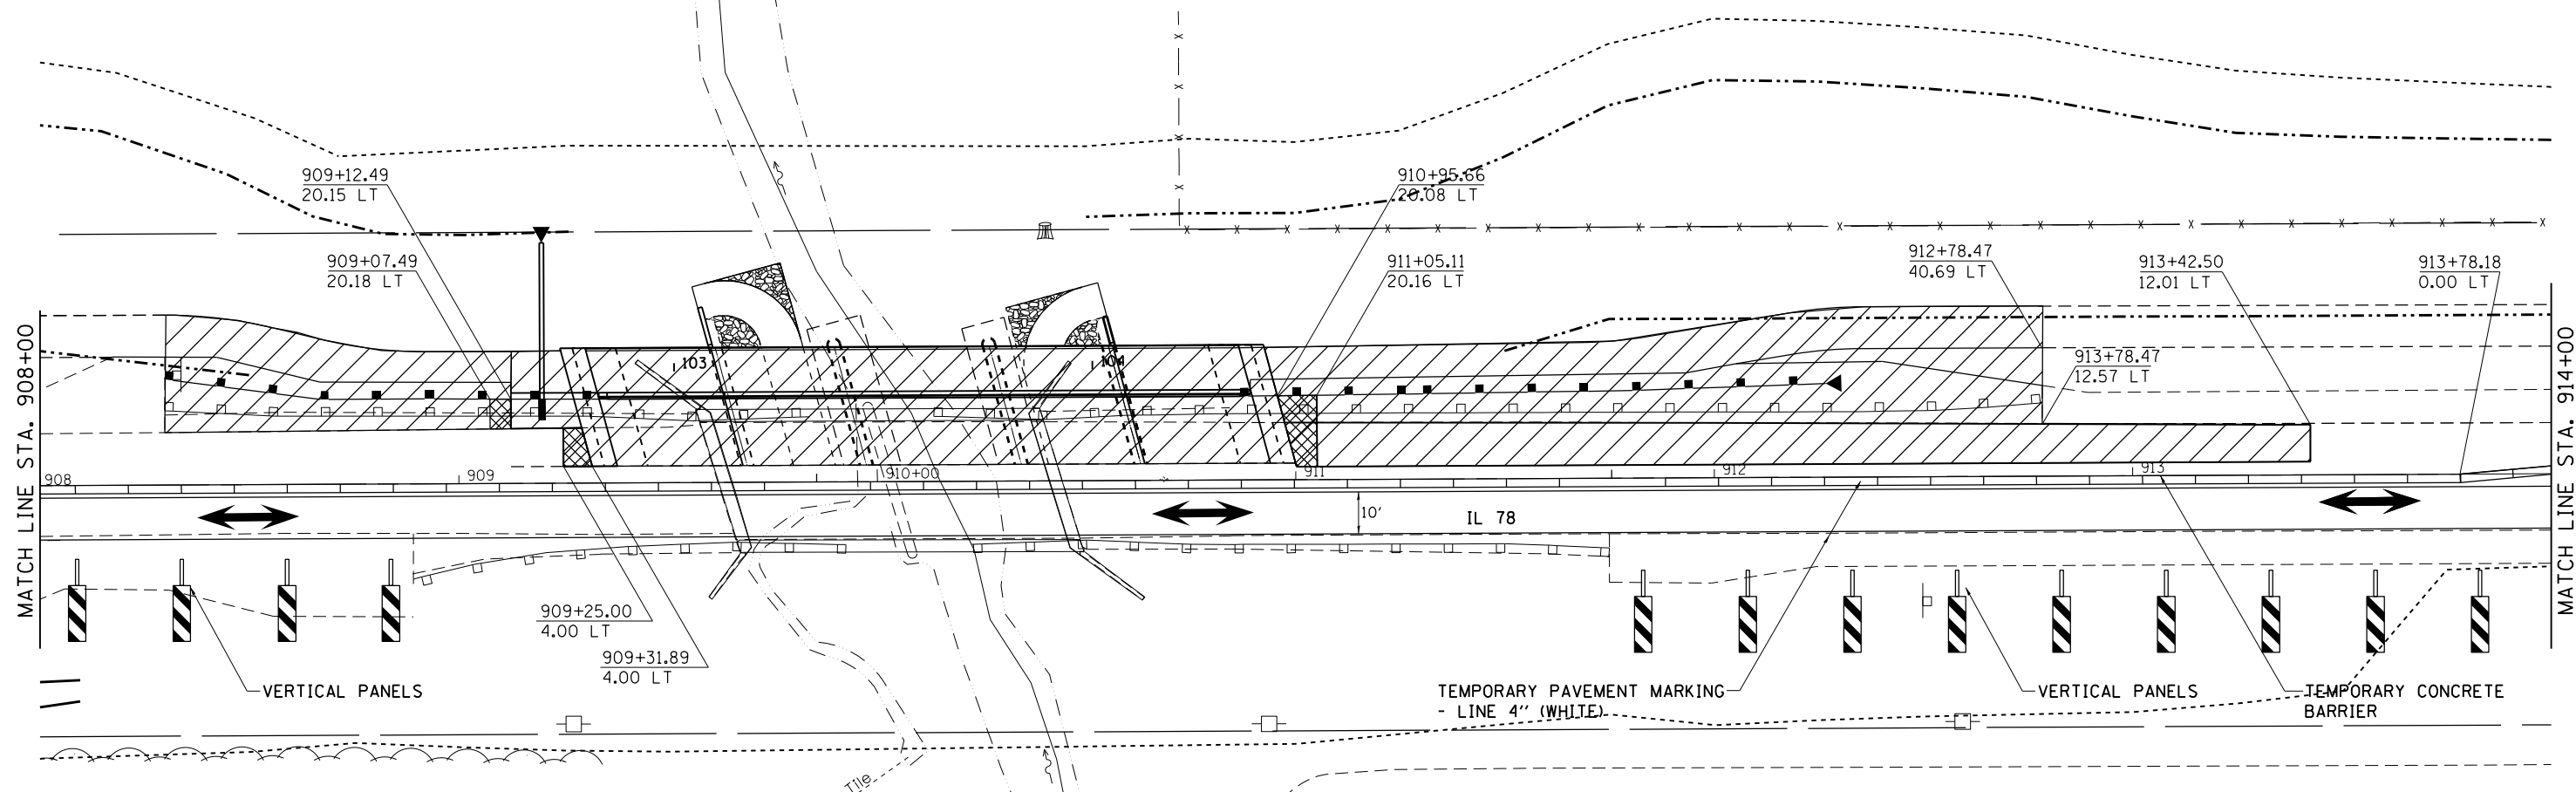

1. USE HIGHWAY STANDARD 701321 & 701801.
2. CONSTRUCT PROPOSED BRIDGE LT TO STAGE CONSTRUCTION LINE.
3. INSTALL GUARDRAIL LT. EXISTING GUARDRAIL RT TO REMAIN-IN-PLACE.
4. CONSTRUCT LEVEL BINDER RAMPS AND TEMPORARY RAMPS.
5. BUILD MULTI-USE PATH FROM LT STA. 906+64.4 TO LT STA. 916+63.34.
6. BARRIER WALL OFFSETS ARE TO THE CONSTRUCTION SIDE OF THE WALL.

## LEGEND

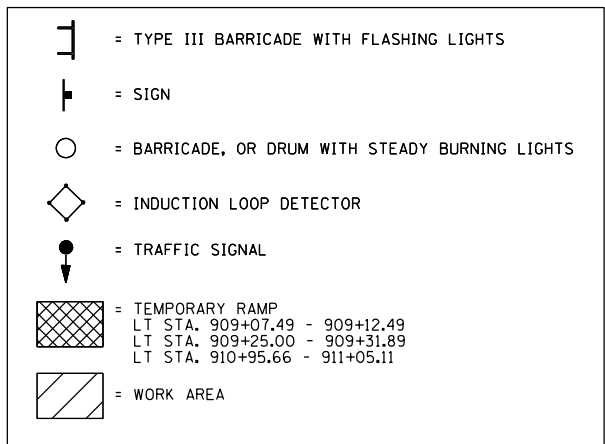

**STATE OF ILLINOIS  
DEPARTMENT OF TRANSPORTATION**

**IL 78 STAGING DETAILS**  
**STAGE 1**

SCALE: 20' / IN.    SHEET NO. 10 OF 14 SHEETS    STA. 908+00 TO STA. 914+00

* IL 78	F.A.P. RTE.	SECTION	COUNTY	TOTAL SHEETS	SHEET NO.
	#22	15BR-1	WHITESIDE	146	49
				CONTRACT NO. 64F19	
	ILLINOIS FED. AID PROJECT				