


# STAGE 2

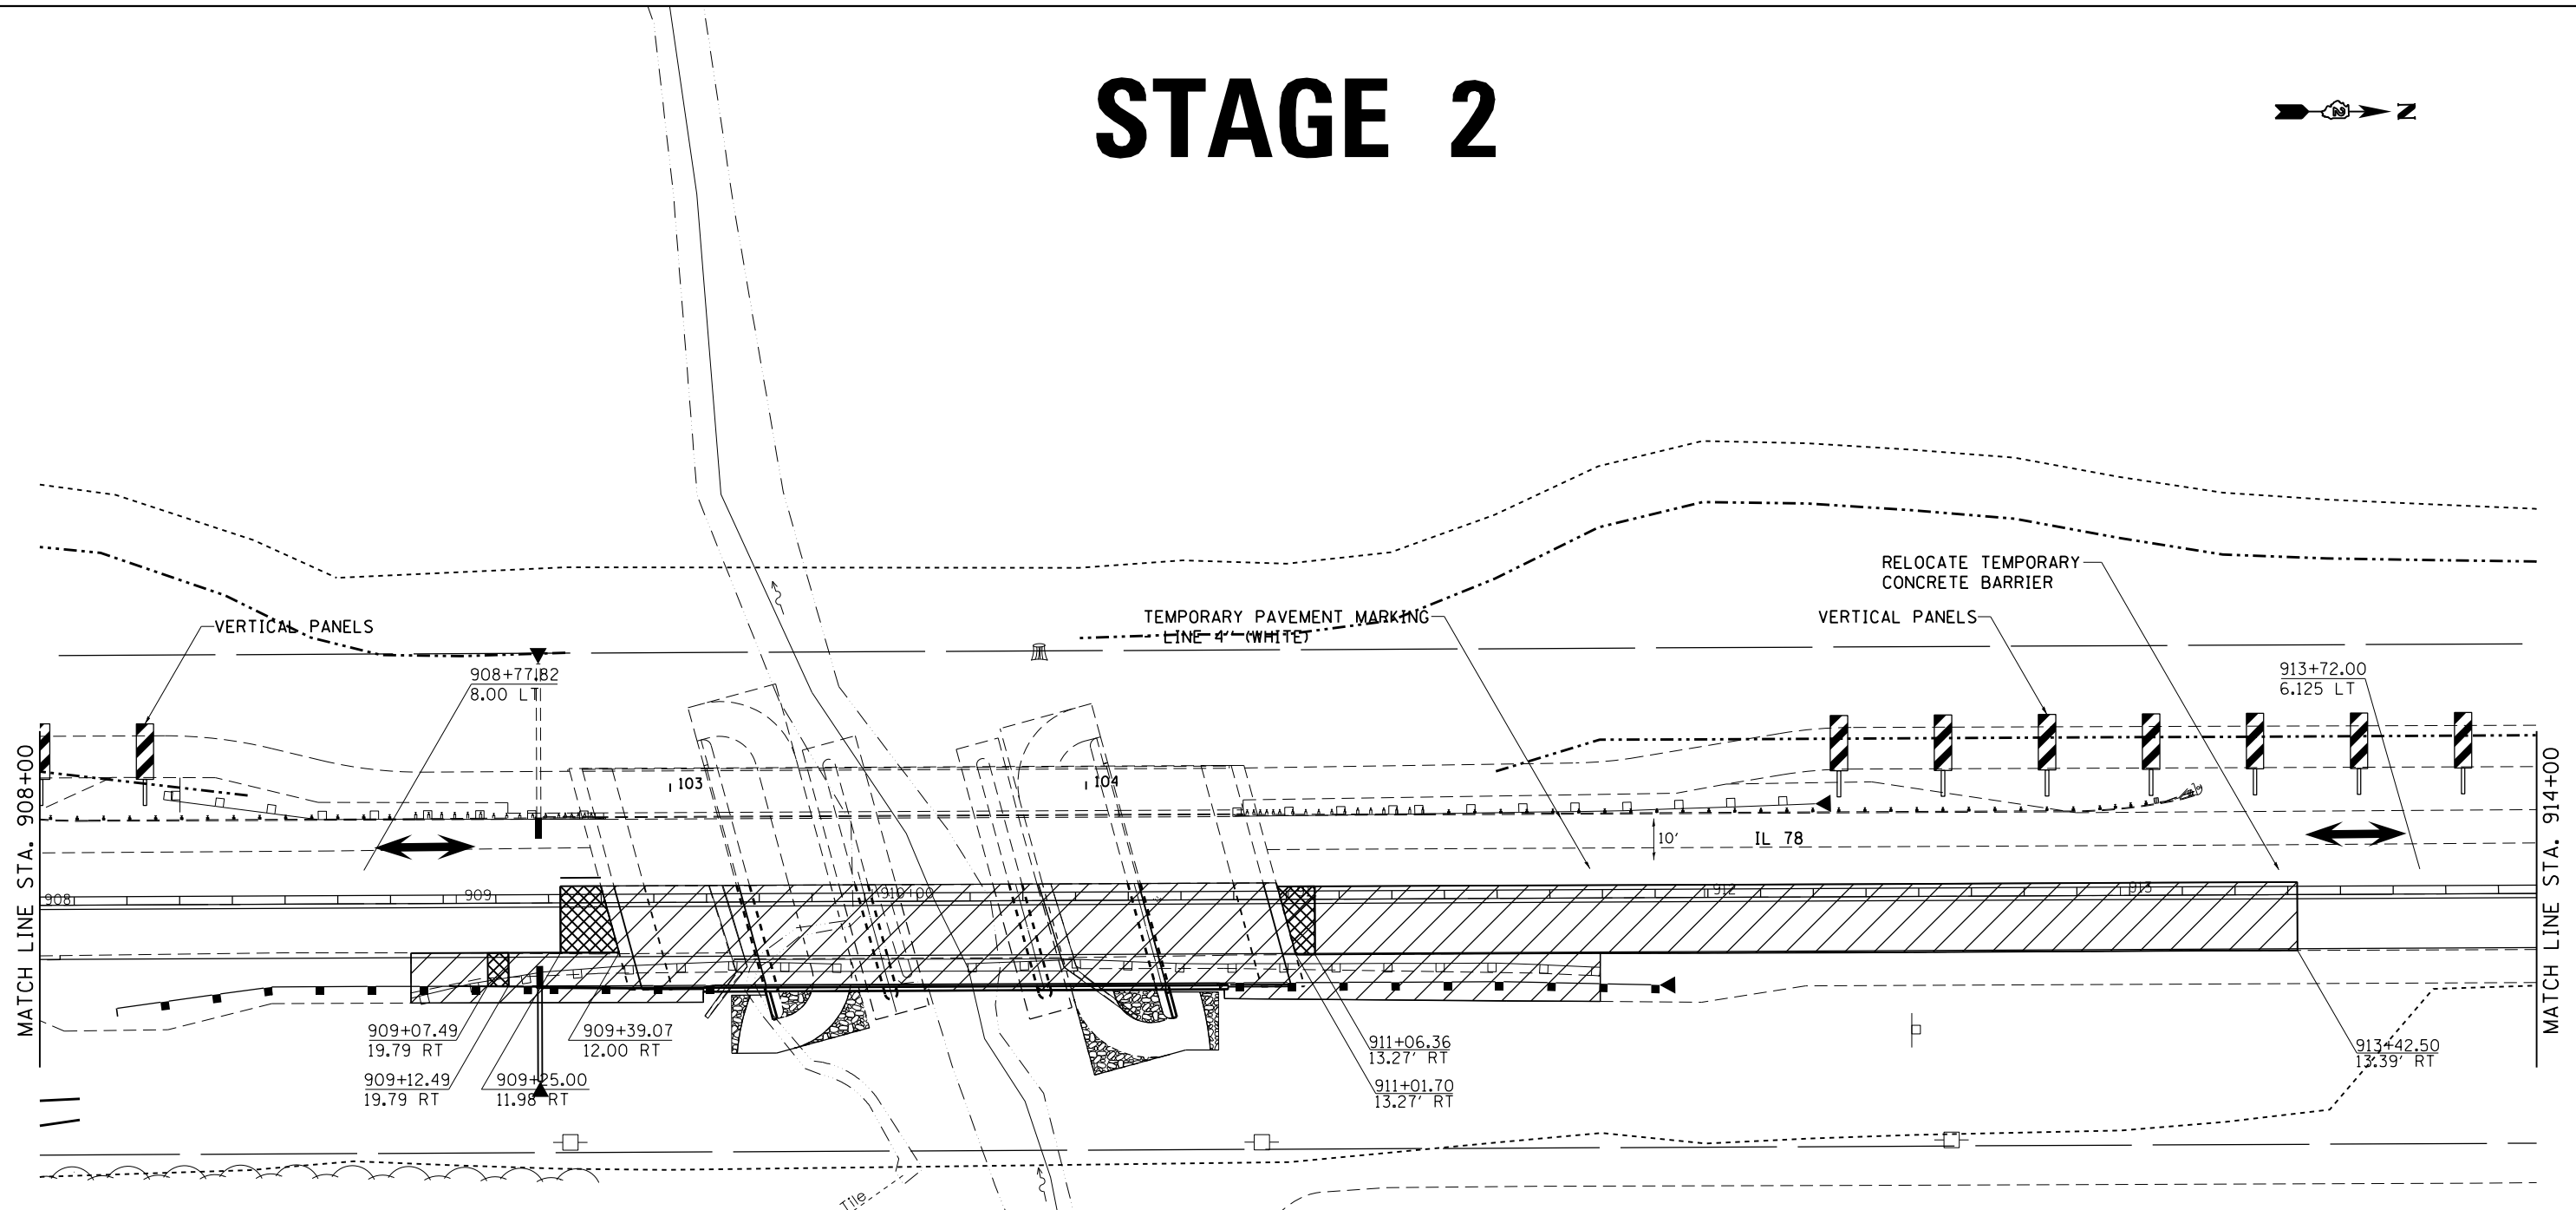

1. USE HIGHWAY STANDARD 701321.
2. CONSTRUCT PROPOSED BRIDGE RT. TO STAGE CONSTRUCTION LINE.
3. INSTALL GUARDRAIL RT.
4. CONSTRUCT LEVEL BINDER RAMPS AND TEMPORARY RAMPS.
5. BARRIER WALL OFFSETS ARE TO THE CONSTRUCTION SIDE OF THE WALL.

## LEGEND

	= TYPE III BARRICADE WITH FLASHING LIGHTS
	= SIGN
	= BARRICADE, OR DRUM WITH STEADY BURNING LIGHTS
	= INDUCTION LOOP DETECTOR
	= TRAFFIC SIGNAL
	TEMPORARY RAMP RT STA. 909+07.49 - 909+12.49 RT STA. 909+25.00 - 909+39.07 RT STA. 911+01.36 - 911+06.36
	= WORK AREA

FILE NAME =	USER NAME = Fasslermj	DESIGNED -	REVISED -
ca:\pw\work\p\pidot\fasslermj\0149594\0208209-shit-staging.dgn		DRAWN -	REVISED -
PLOT SCALE = 40.0000' / in.		CHECKED -	REVISED -
PLOT DATE = Fri Jun 13 10:38:34 2014		DATE -	REVISED -

STATE OF ILLINOIS  
DEPARTMENT OF TRANSPORTATION

IL 78 STAGING DETAILS		
STAGE 2		
SCALE: 20' / IN.	SHEET NO. 13 OF 14 SHEETS	STA. 908+00 TO STA. 914+00

\* IL 78

F.A.P. RTE.	SECTION	COUNTY	TOTAL SHEETS	SHEET NO.
#22	15BR-1	WHITESIDE	146	52
CONTRACT NO. 64F19			ILLINOIS FED. AID PROJECT	