


GUARDRAIL DETAIL

STA. 910 + 17.00
SN 098-0118

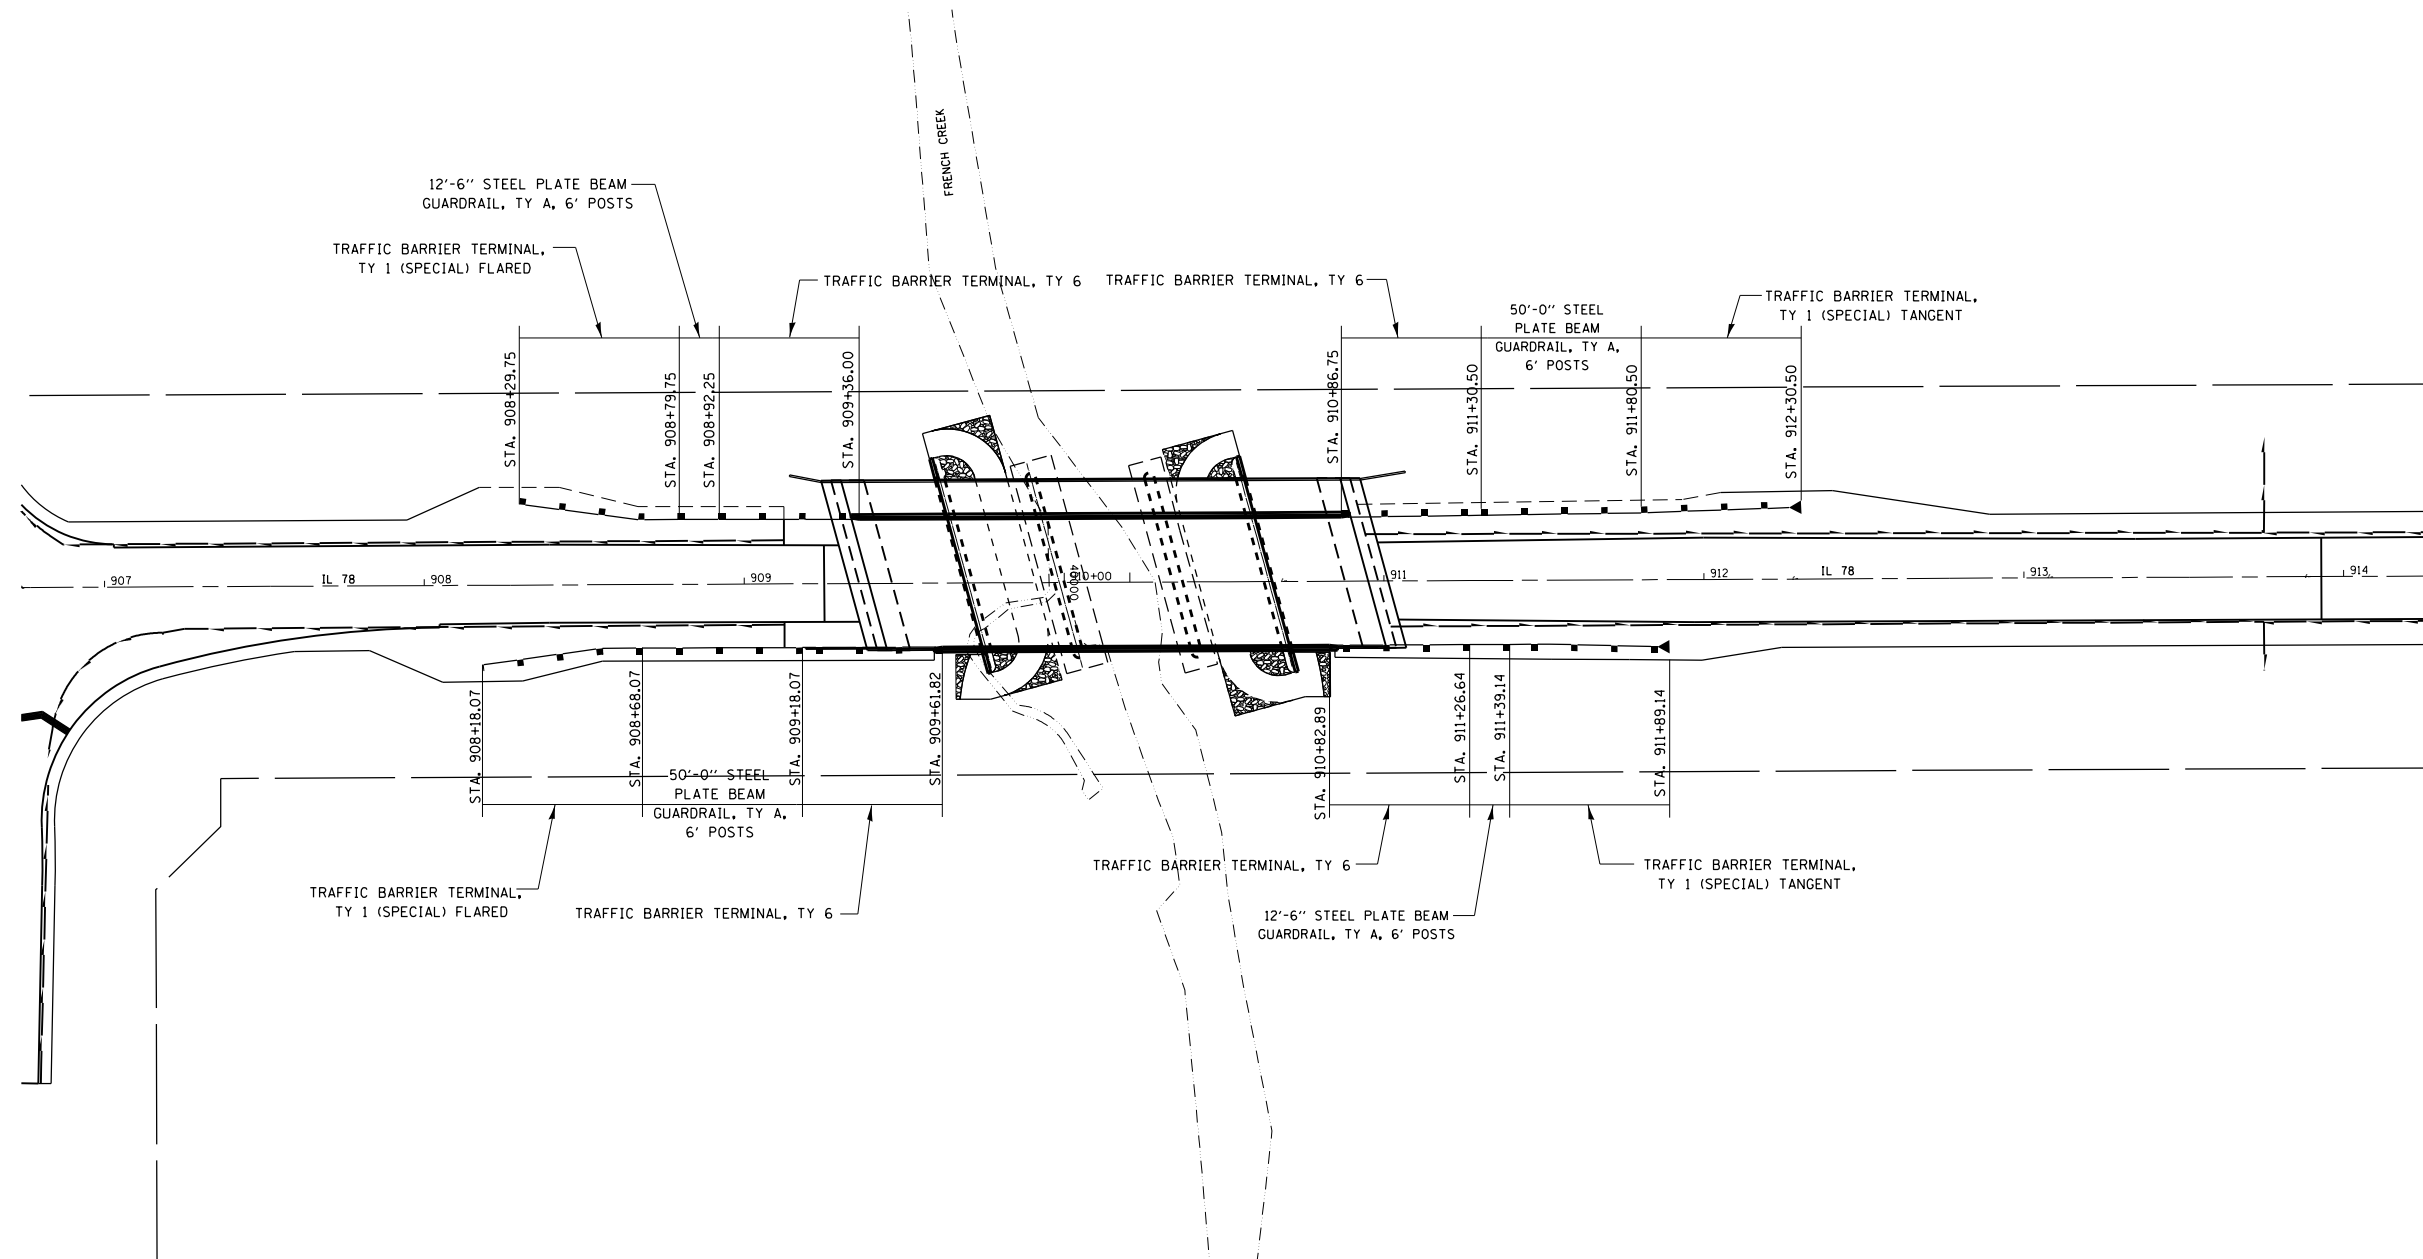

FILE NAME =	USER NAME = Fasslermj	DESIGNED -	REVISED -
c:\pw\work\p\dot\fasslermj\0149594\0208209-shit-details.dgn		DRAWN -	REVISED -
PLOT SCALE = 60.0000' / in.		CHECKED -	REVISED -
PLOT DATE = Fri Jun 13 11:22:57 2014		DATE -	REVISED -

STATE OF ILLINOIS
DEPARTMENT OF TRANSPORTATION

GUARDRAIL DETAIL
SN 098-0118

SCALE: _____ SHEET NO. ___ OF ___ SHEETS STA. _____ TO STA. _____

• IL 78		F.A.P. RTE.	SECTION	COUNTY	TOTAL SHEETS	SHEET NO.
		*22	15BR-1	WHITESIDE	146	96
				CONTRACT NO. 64E19		
ILLINOIS FED. AID PROJECT						