



# LEVEL BINDER (MM) N50 DETAIL

STA. 910 + 17.00  
SN 098-0118

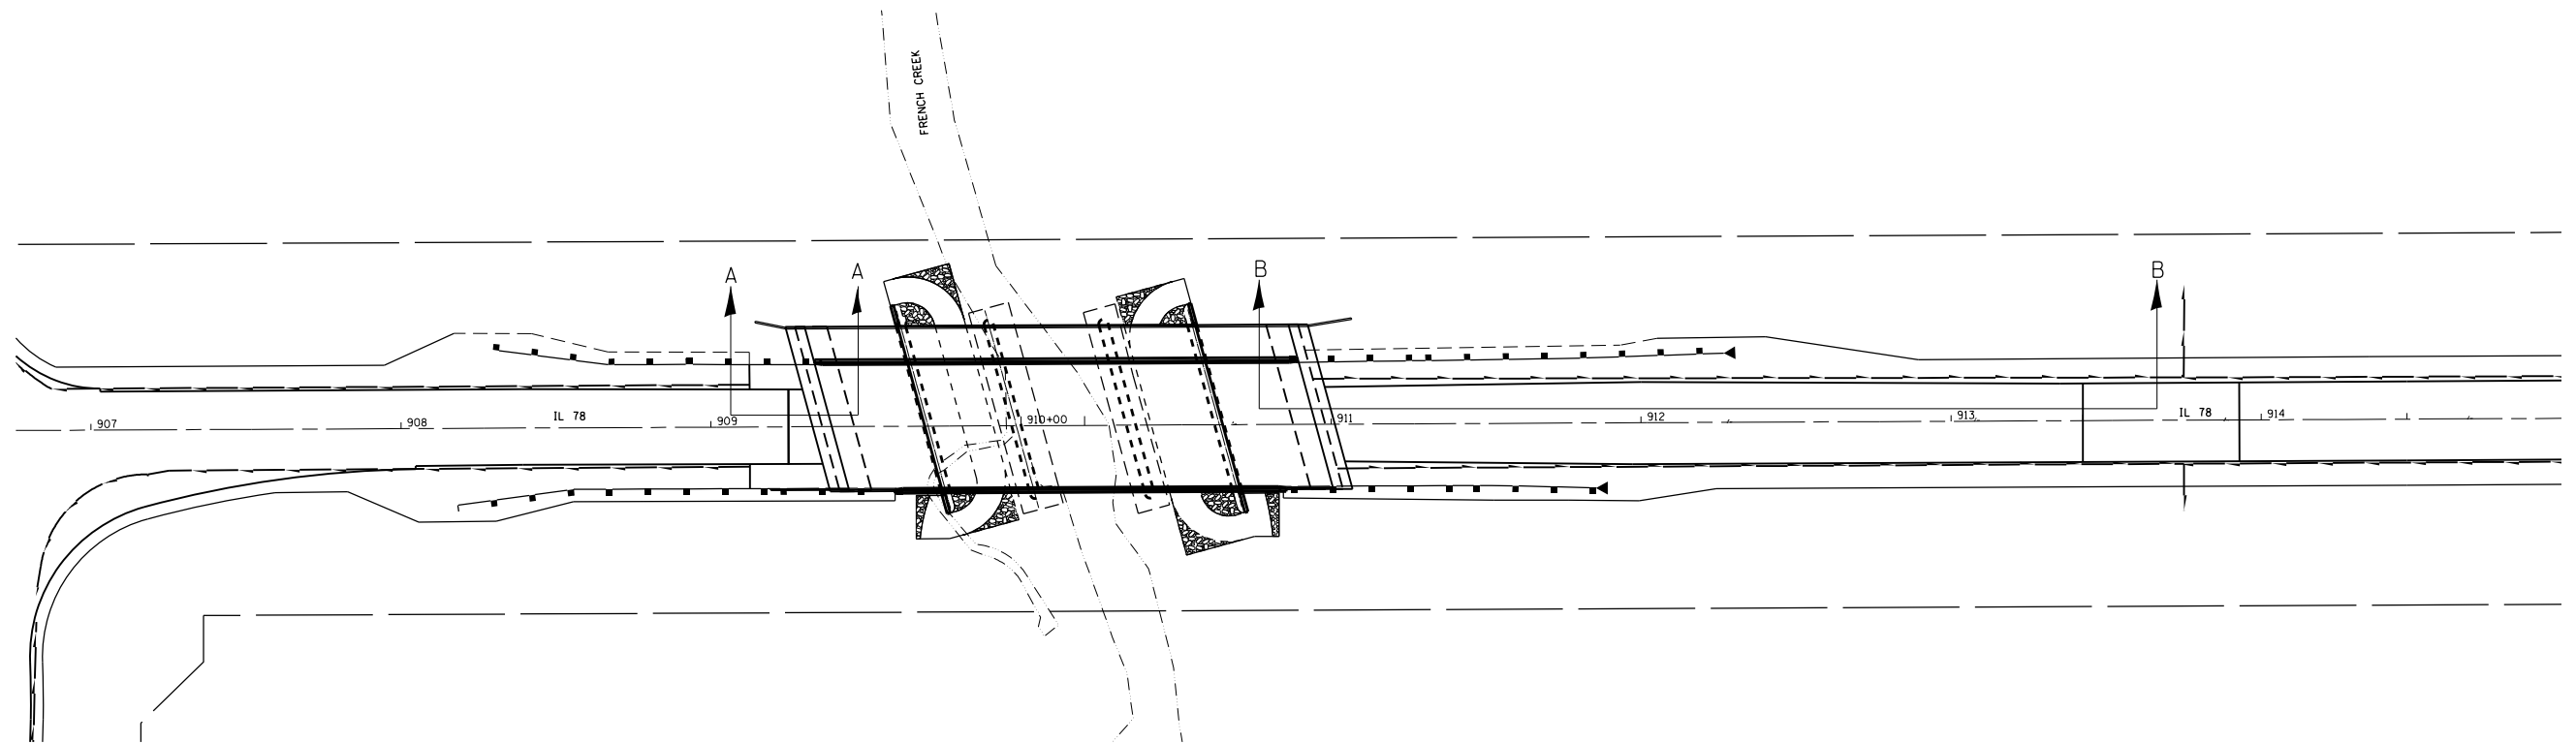

SECTION A-A

SECTION B-B

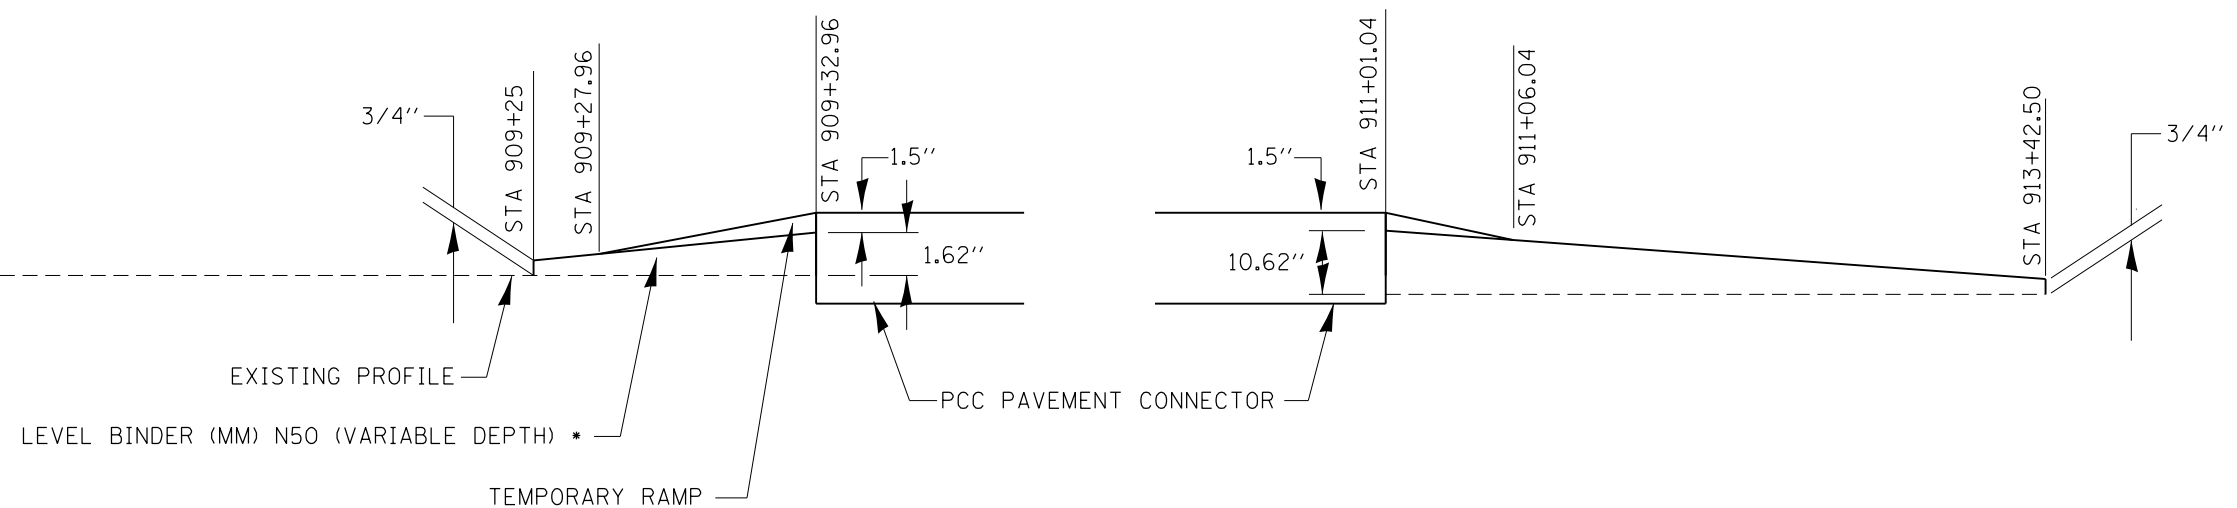

\* LEVEL BINDER TO BE 1 1/2" LOWER THAN TOP OF PCC CONNECTOR TO ACCOMMODATE FOR FINAL SURFACE.

FILE NAME =	USER NAME = Fasslermj	DESIGNED -	REVISED -
ca:\pwork\pwork\pwork\fasslermj\0149594\0208209-shit-details.dgn		DRAWN -	REVISED -
PLOT SCALE = 60.0000' / in.		CHECKED -	REVISED -
PLOT DATE = Fri Jun 13 10:56:08 2014		DATE -	REVISED -

STATE OF ILLINOIS  
DEPARTMENT OF TRANSPORTATION

LEVEL BINDER (MM) N50 DETAIL  
SN 098-0118

SCALE: \_\_\_\_\_ SHEET NO. \_\_\_ OF \_\_\_ SHEETS STA. \_\_\_\_\_ TO STA. \_\_\_\_\_

F.A.P. RTE.	SECTION	COUNTY	TOTAL SHEETS	SHEET NO.
*22	15BR-1	WHITESIDE	146	97
CONTRACT NO. 64E19				
ILLINOIS FED. AID PROJECT				