


# DETECTABLE WARNINGS DETAIL STA 916 + 63.50 LT

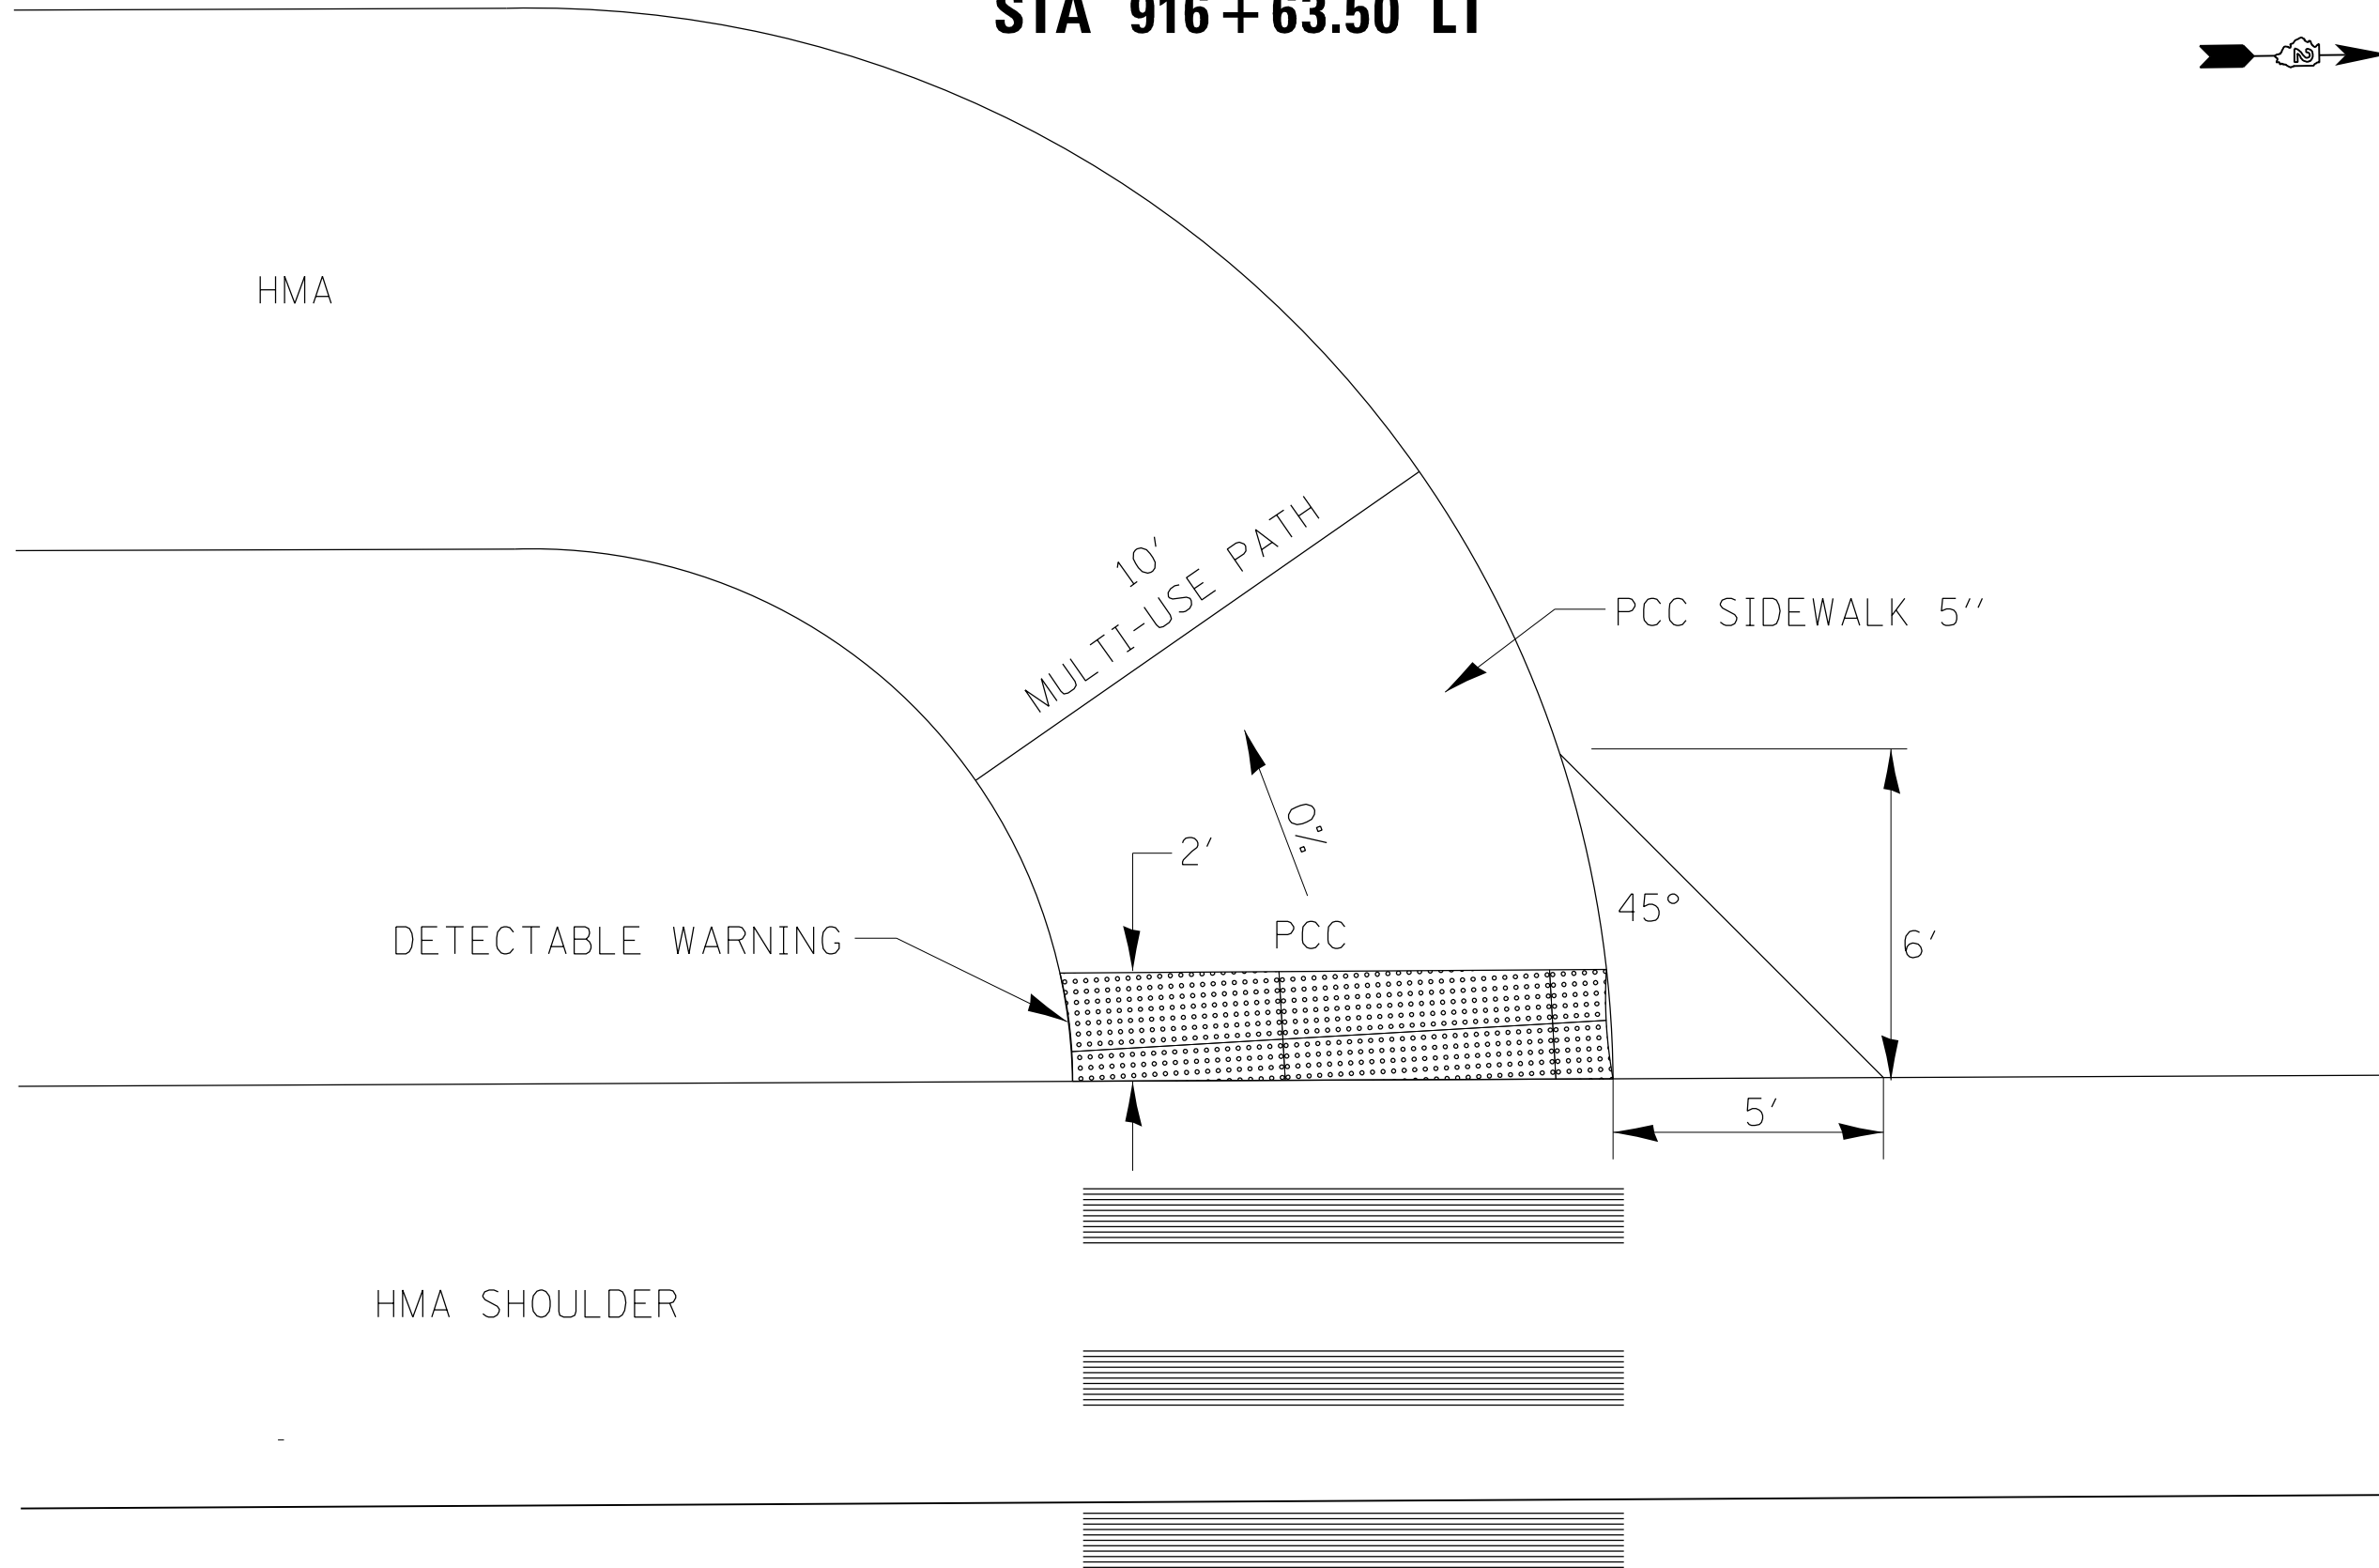

FILE NAME =	USER NAME = Fasslermj	DESIGNED -	REVISD -
ca:\pw_work\pwidot\fasslermj\d0149594\0208209-shit-details.dgn		DRAWN -	REVISD -
PLOT SCALE = 40.0000' / in.		CHECKED -	REVISD -
PLOT DATE = Fri Jun 13 11:24:25 2014		DATE -	REVISD -

**STATE OF ILLINOIS  
DEPARTMENT OF TRANSPORTATION**

**DETECTABLE WARNINGS DETAIL  
STA 916 + 63.50 LT**

SCALE: \_\_\_\_\_ SHEET \_\_\_\_\_ OF \_\_\_\_\_ SHEETS STA. \_\_\_\_\_ TO STA. \_\_\_\_\_

• IL 78		F.A.P. RTE.	SECTION	COUNTY	TOTAL SHEETS	SHEET NO.
		*22	15BB-1	WHITESIDE	146	101
					CONTRACT NO. 64E19	
ILLINOIS FED. AID PROJECT						