


DETECTABLE WARNINGS DETAIL

STA 916 + 63.50 RT

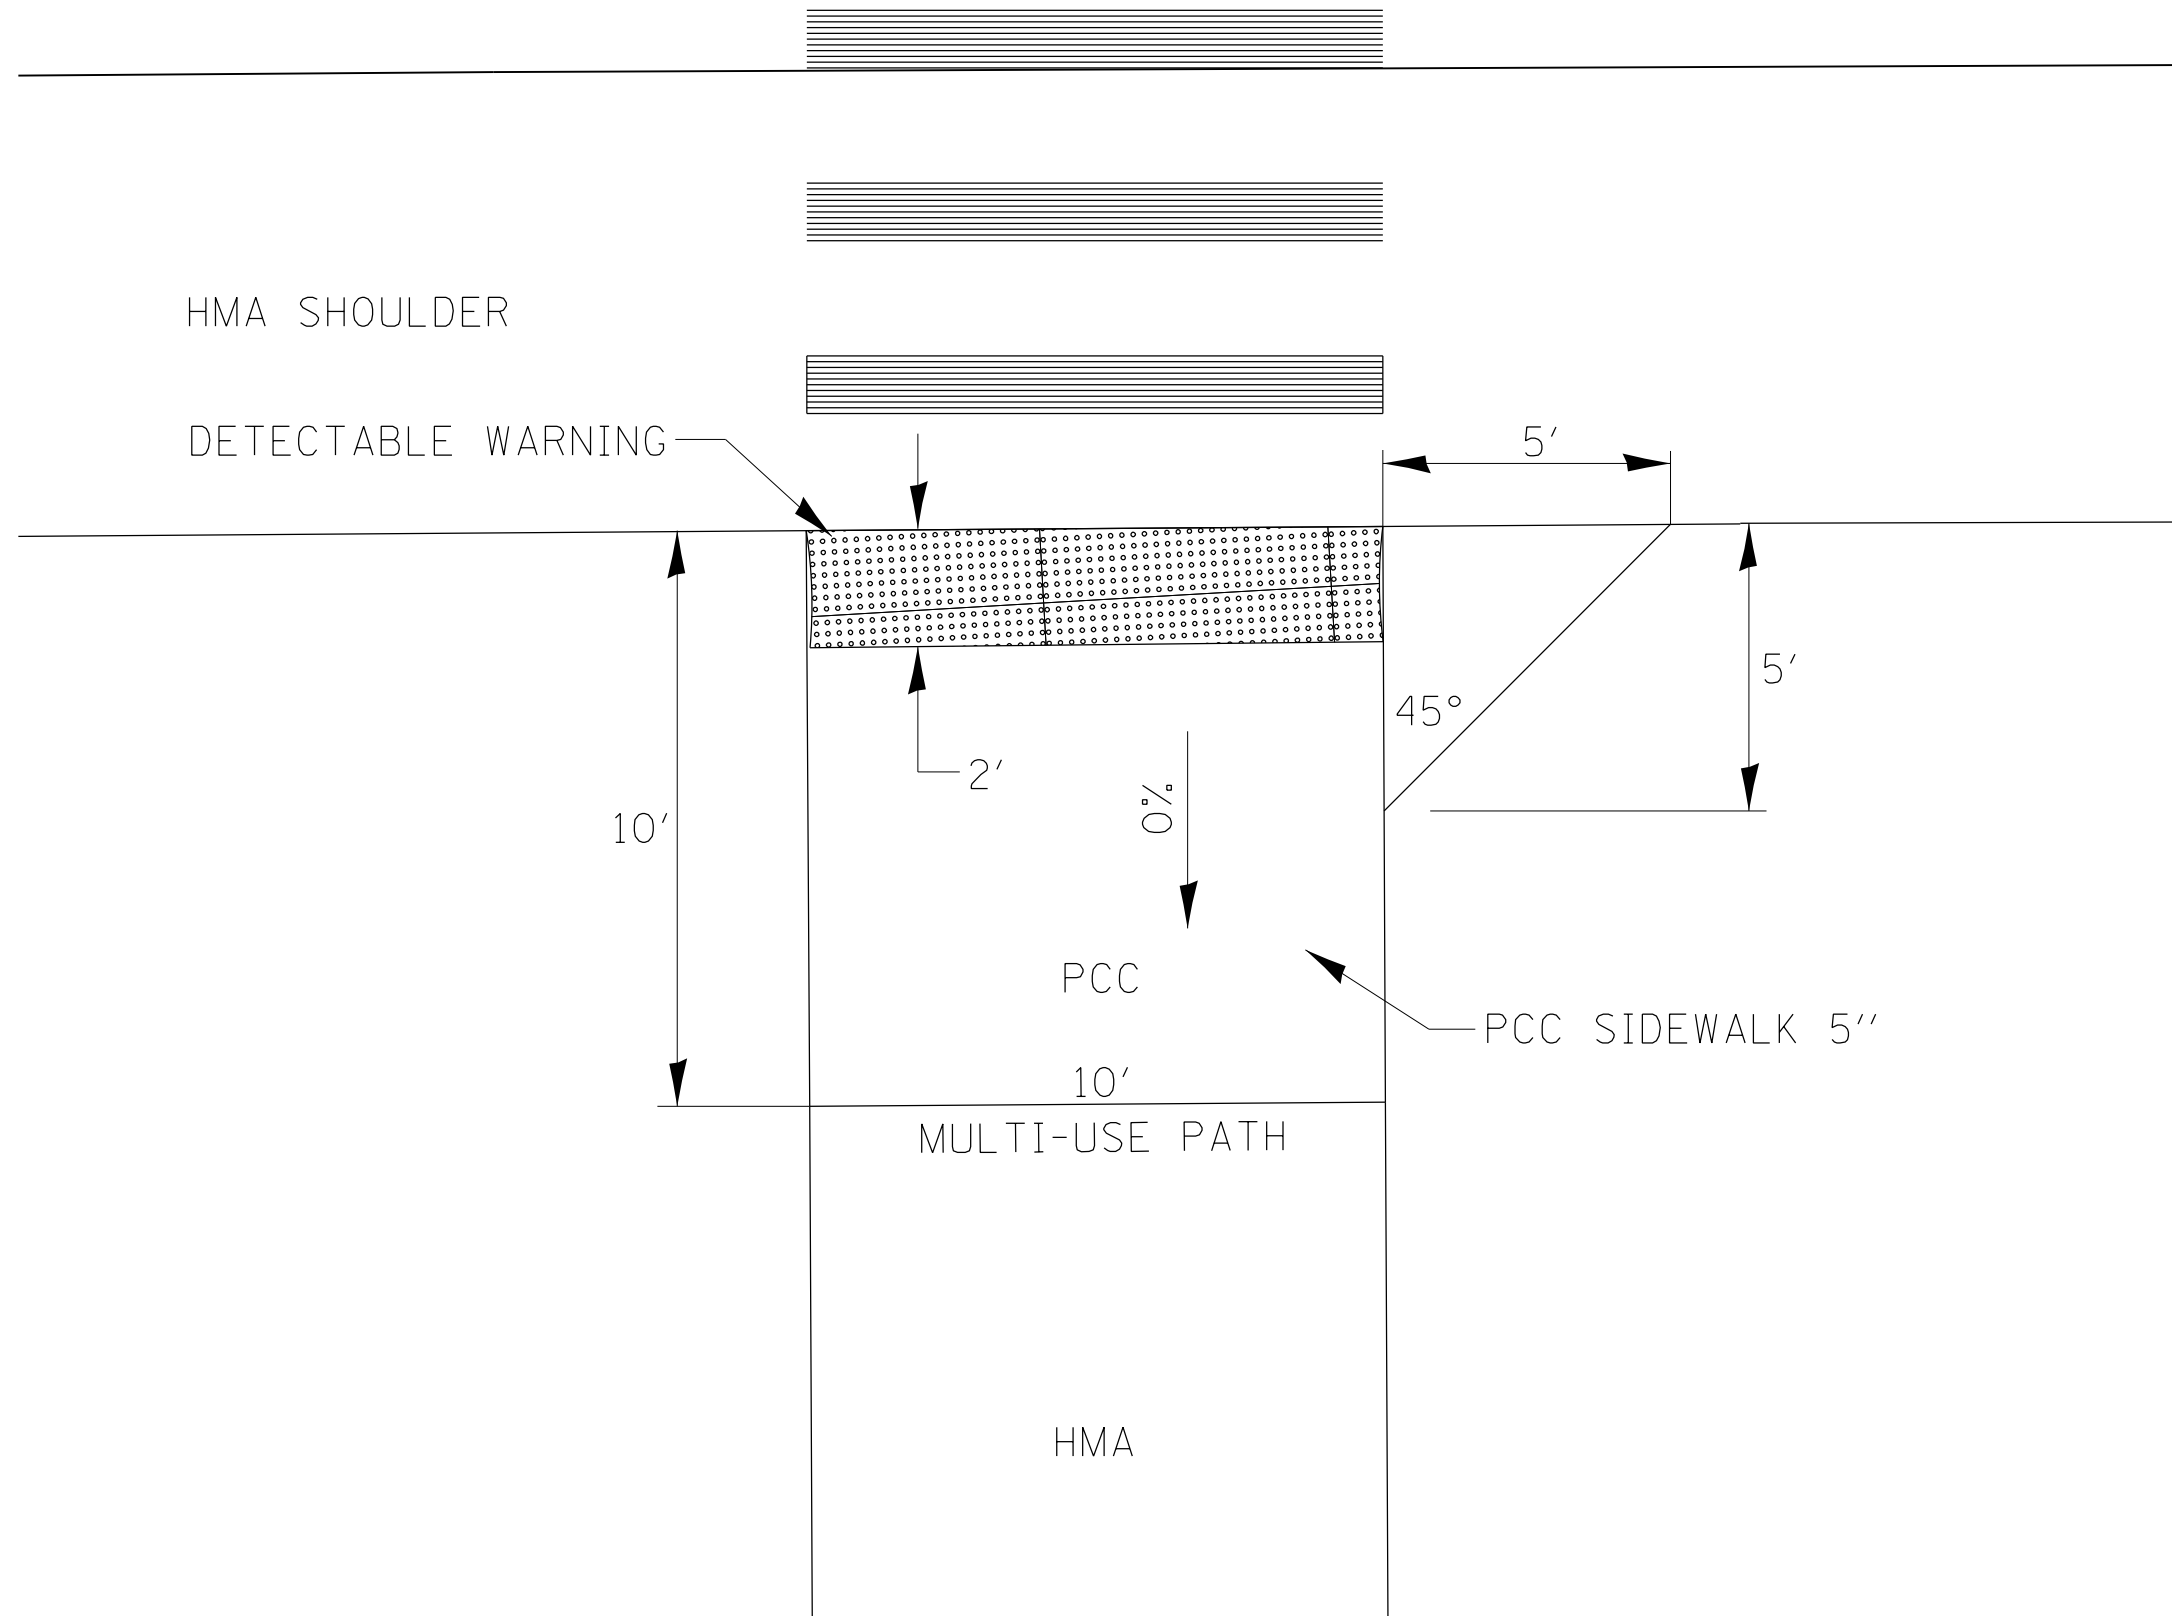

FILE NAME =	USER NAME = Fasslermj	DESIGNED -	REVISD -
ca:\pw\work\p\dot\fasslermj\d0149594\0208209-shd-details.dgn		DRAWN -	REVISD -
		CHECKED -	REVISD -
		DATE -	REVISD -

STATE OF ILLINOIS
DEPARTMENT OF TRANSPORTATION

DETECTABLE WARNINGS DETAIL
STA 916 + 63.50 RT

SCALE: _____ SHEET _____ OF _____ SHEETS STA. _____ TO STA. _____

• IL 78		F.A.P. RTE.	SECTION	COUNTY	TOTAL SHEETS	SHEET NO.
		22	15BB-1	WHITESIDE	146	102
					CONTRACT NO. 64E19	
ILLINOIS FED. AID PROJECT						