

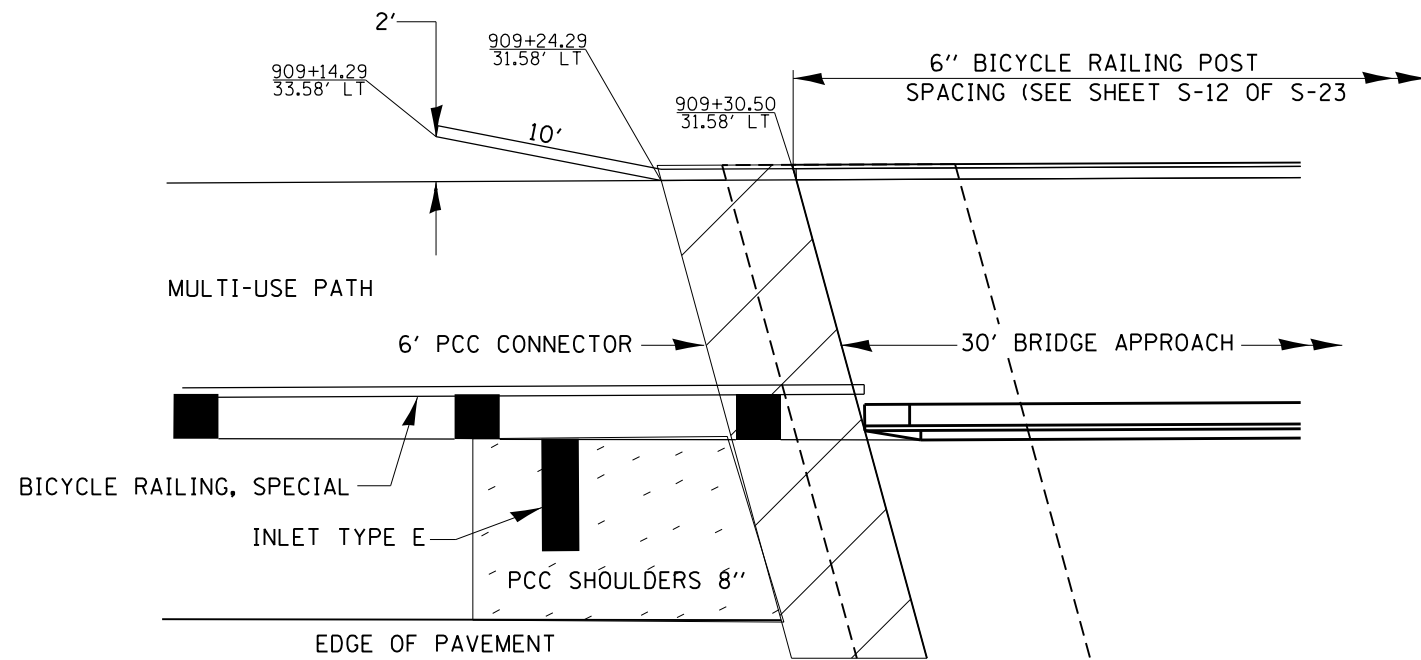



BIKE PATH BRIDGE RAILING EXTENSION

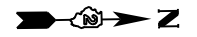


SOUTHWEST QUADRANT OF BRIDGE

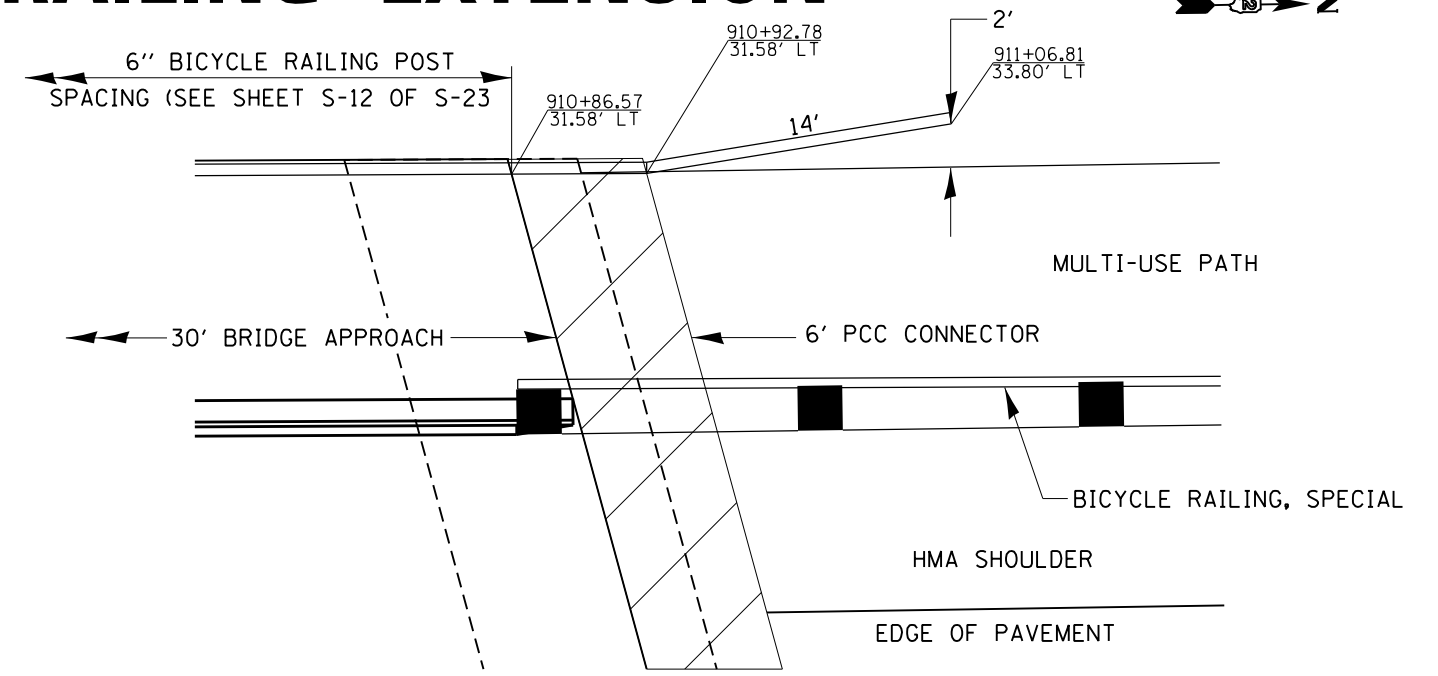

NORTHWEST QUADRANT OF BRIDGE

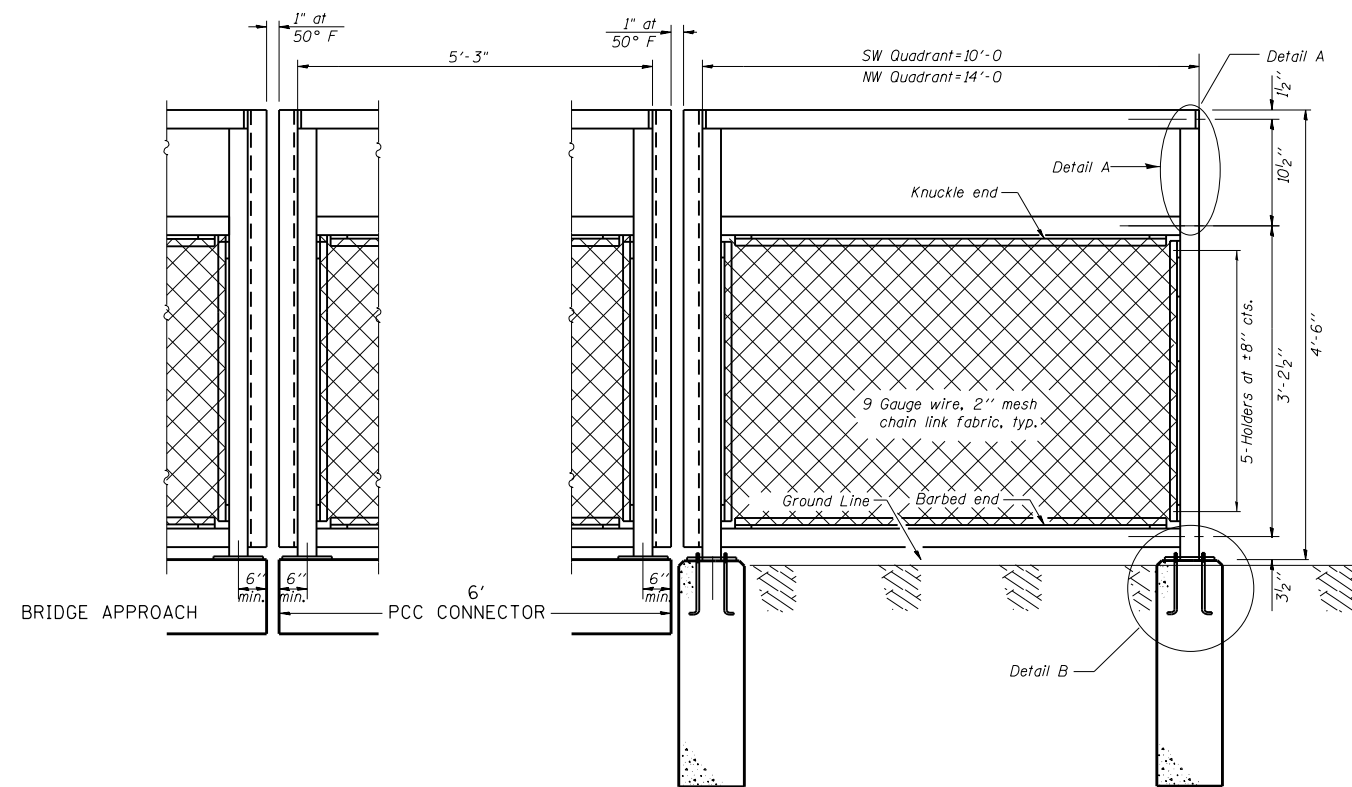

BICYCLE RAILING EXTENSION

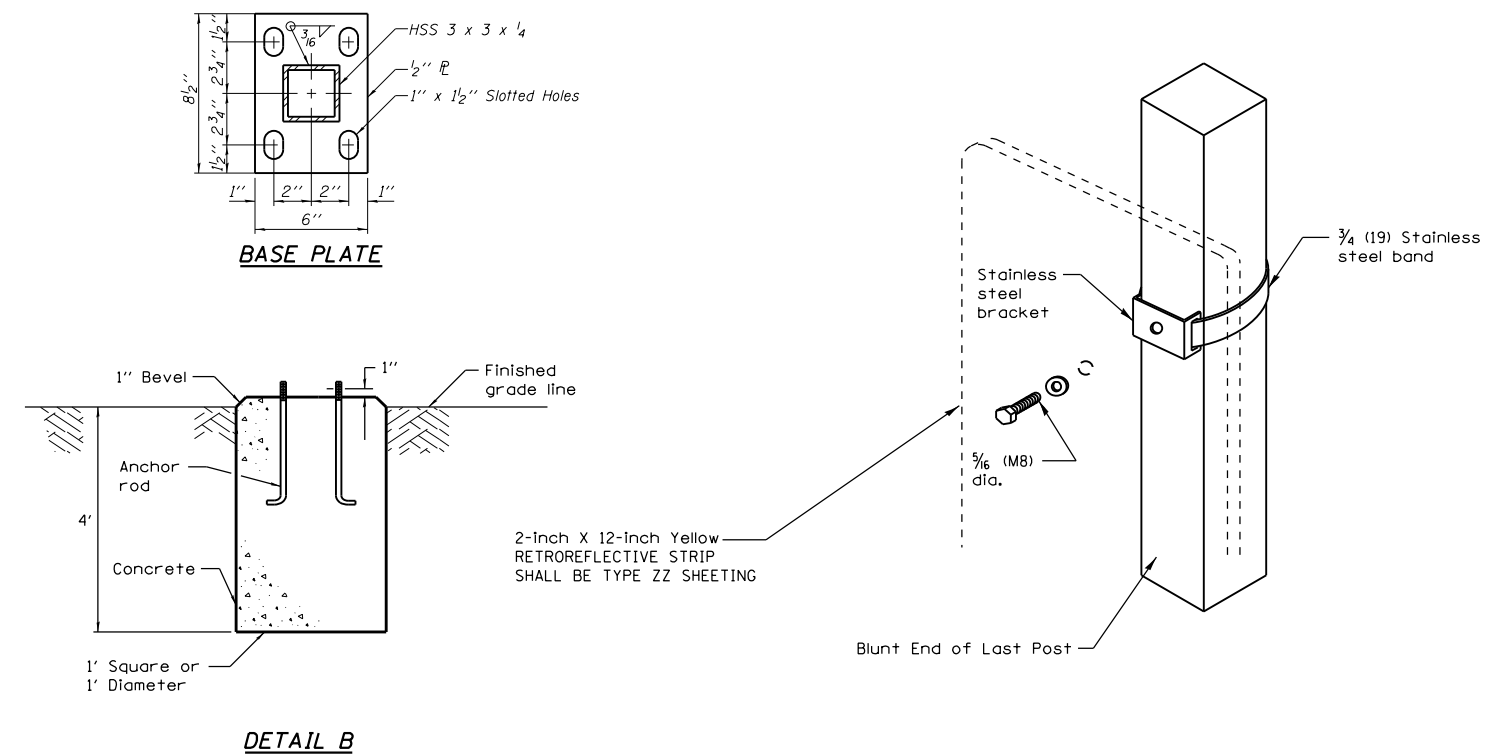

NOTE
 ANY ADDITIONAL WORK AND MATERIALS OUTSIDE THE BRIDGE APPROACH SHALL BE INCLUDED IN THE CONTRACT UNIT PRICE PER FOOT FOR BICYCLE RAILING.

FILE NAME =	USER NAME = Fasslermj	DESIGNED -	REVISED -
ca:\pwork\pwork\pwork\fasslermj\d0149594\0208209-shd-details.dgn		DRAWN -	REVISED -
PLOT SCALE = 60.0000' / in.		CHECKED -	REVISED -
PLOT DATE = Fri Jun 13 11:54:04 2014		DATE -	REVISED -

**STATE OF ILLINOIS
 DEPARTMENT OF TRANSPORTATION**

BIKE PATH BRIDGE		F.A.P. RTE.	SECTION	COUNTY	TOTAL SHEETS	SHEET NO.
RAILING EXTENSION		#22	15BR-1	WHITESIDE	146	106
SCALE: _____		SHEET NO. ____ OF ____ SHEETS		STA. _____ TO STA. _____		CONTRACT NO. 64E19

• IL 78						
F.A.P. RTE.	SECTION	COUNTY	TOTAL SHEETS	SHEET NO.		
#22	15BR-1	WHITESIDE	146	106		
ILLINOIS FED. AID PROJECT						