


FINAL SURVEY	SURVEYED	DATE
NOTE BOOK	PLOTTED	BY
NO.	TEMPLATE	
	AREAS CHECKED	

ORIGINAL SURVEY	SURVEYED	DATE
NOTE BOOK	PLOTTED	BY
NO.	TEMPLATE	
	AREAS CHECKED	

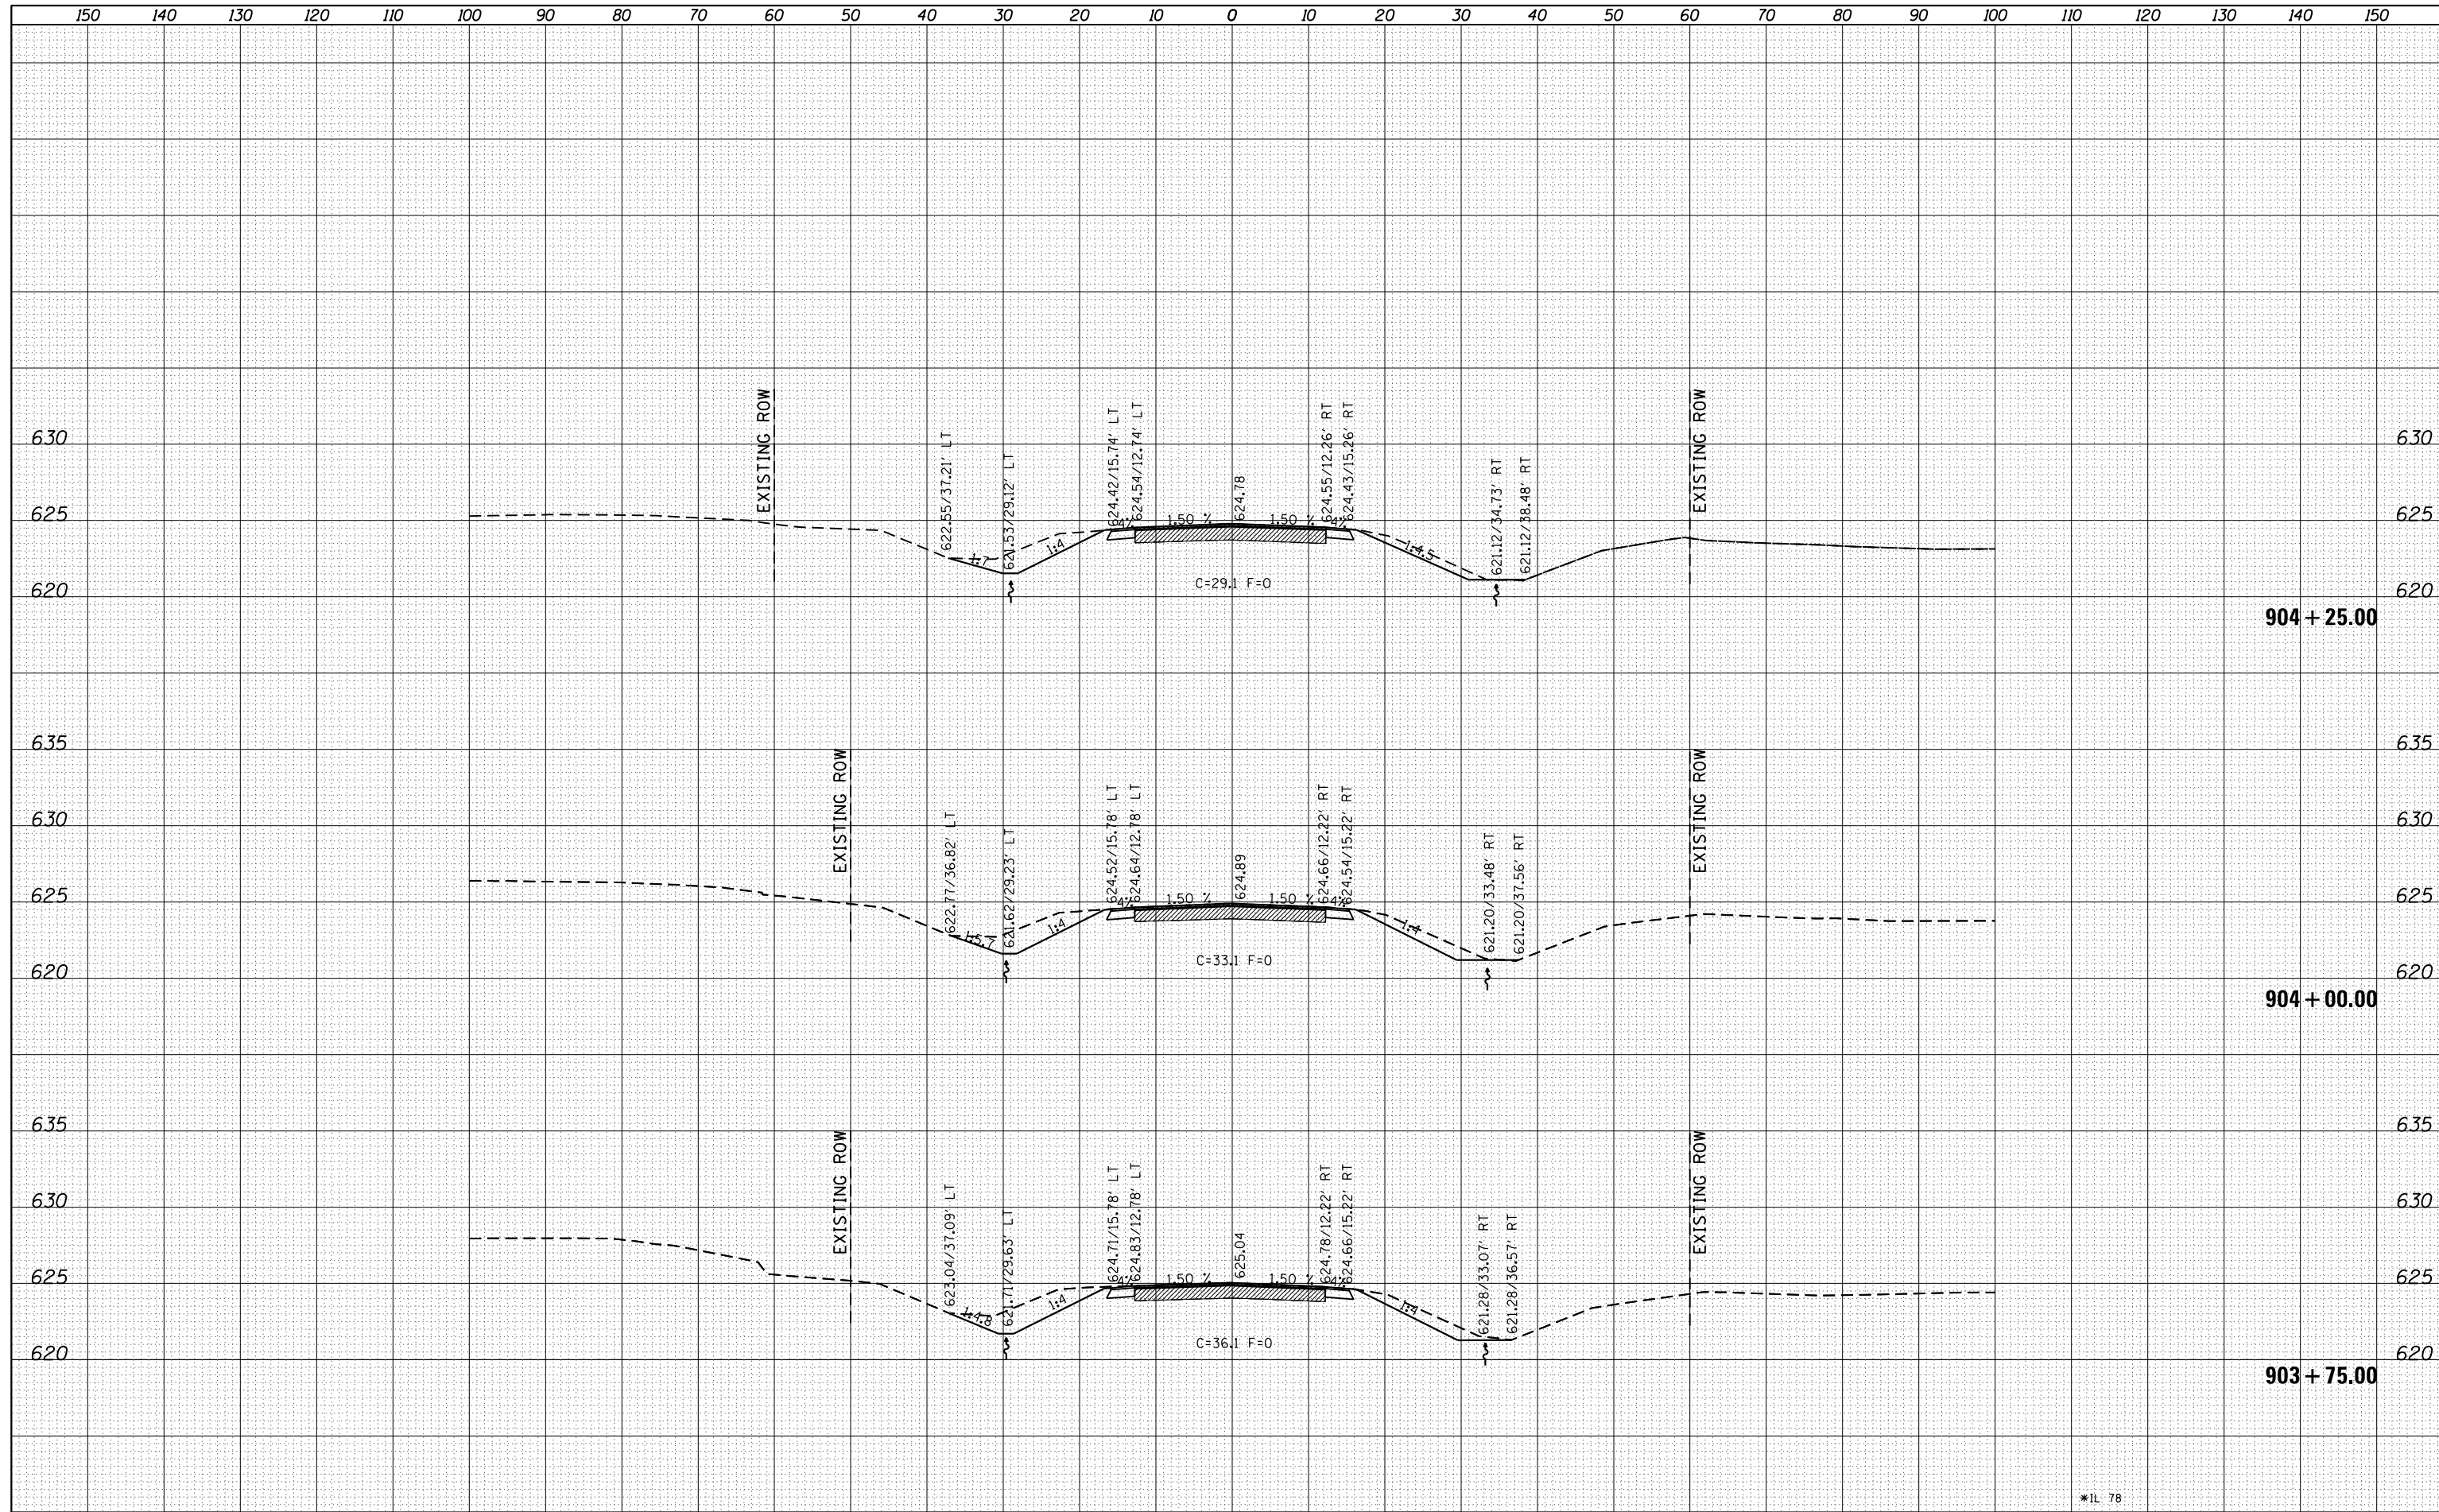

FILE NAME =	USER NAME = Fesslerm	DESIGNED -	REVISED -	<b>STATE OF ILLINOIS</b> <b>DEPARTMENT OF TRANSPORTATION</b>	<b>IL 78</b> <b>MAINLINE CROSS SECTIONS</b>		F.A.P. RTE.	SECTION	COUNTY	TOTAL SHEETS	SHEET NO.
c:\pw_work\pwidot\Fesslerm\0149594\0208209-sh1-xssht_IL78.dgn		DRAWN -	REVISED -		•22	15BR-1	WHITESIDE	146	122		
Default	PLOT SCALE = 20.0000' / in.	CHECKED -	REVISED -		SCALE:		SHEET OF SHEETS		STA. 903+75.00 TO STA. 904+25.00	CONTRACT NO. 64F19	ILLINOIS FED. AID PROJECT
	PLOT DATE = Fri Jun 13 13:40:30 2014	DATE -	REVISED -								