


FINAL SURVEY	SURVEYED	DATE
NOTE BOOK	PLOTTED	BY
NO.	TEMPLATE	
	AREAS CHECKED	

ORIGINAL SURVEY	SURVEYED	DATE
NOTE BOOK	PLOTTED	BY
NO.	TEMPLATE	
	AREAS CHECKED	

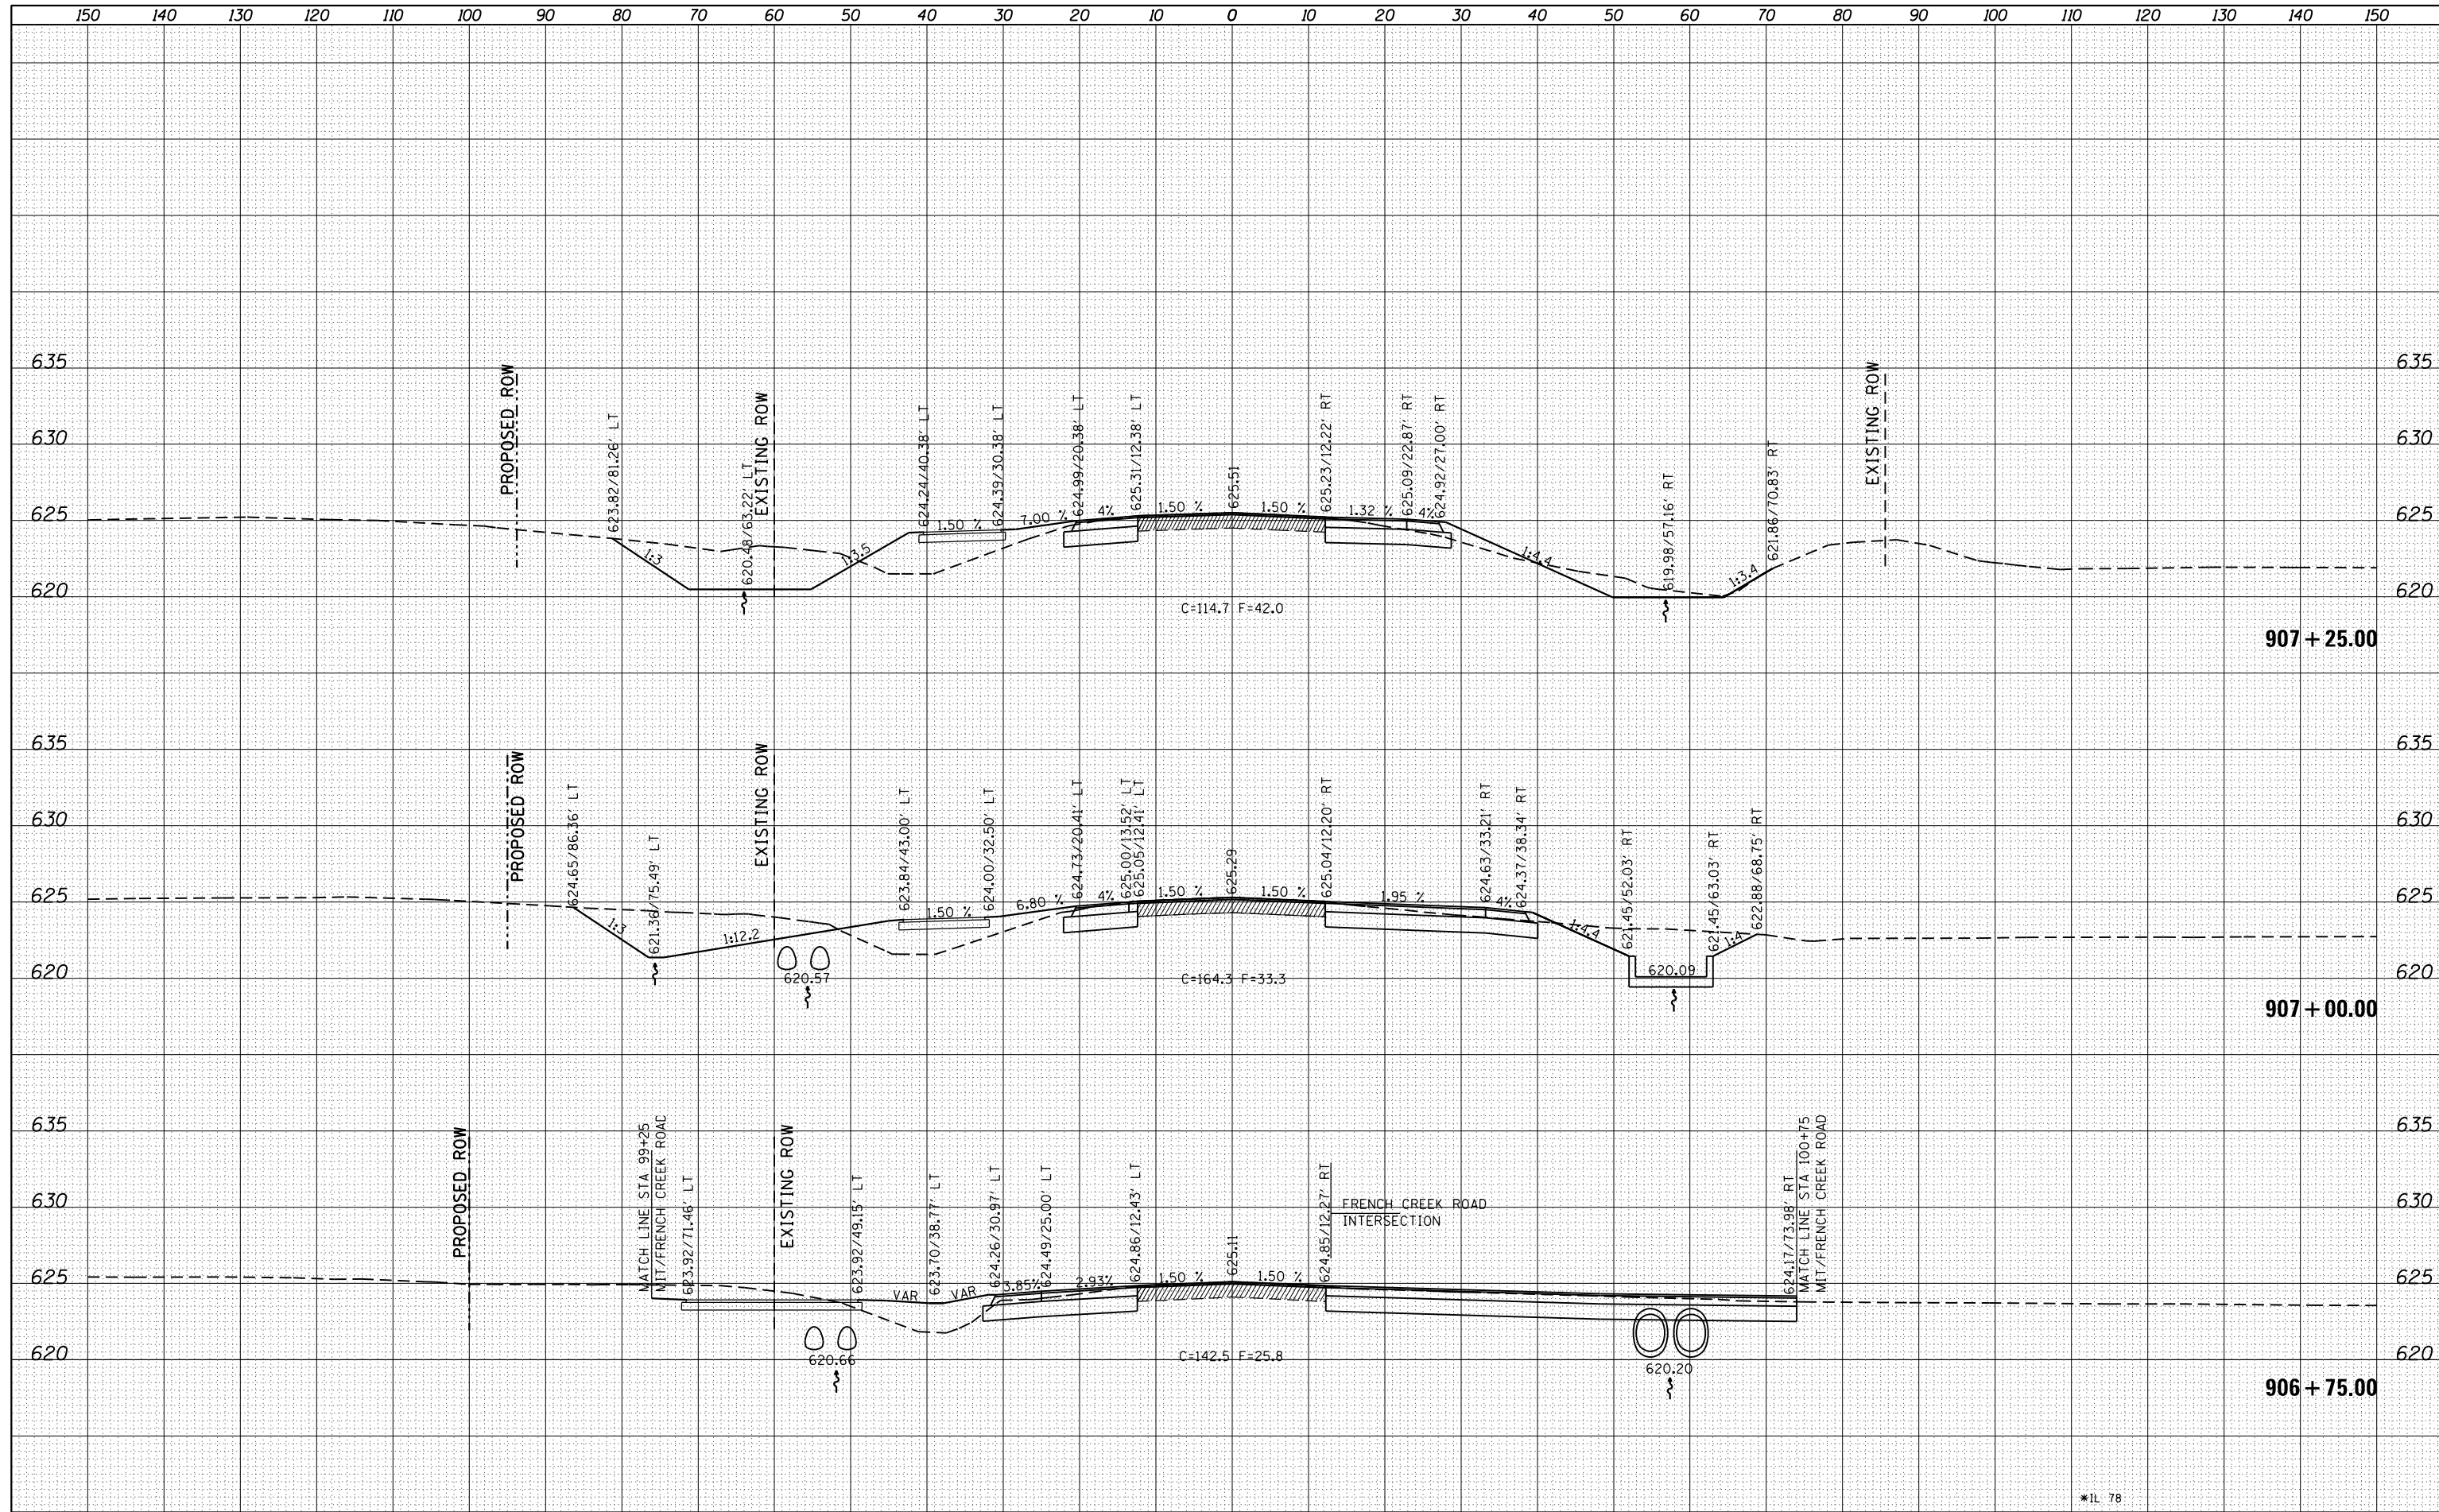

FILE NAME =	USER NAME = Fosslermj	DESIGNED -	REVISED -	STATE OF ILLINOIS DEPARTMENT OF TRANSPORTATION	IL 78 MAINLINE CROSS SECTIONS		F.A.P. RTE.	SECTION	COUNTY	TOTAL SHEETS	SHEET NO.		
c:\pw_work\pwtidot\Fosslermj\d0149594\0208209-sh1-xssht_IL78.dgn	PLOT SCALE = 20.0000' / in.	DRAWN -	REVISED -				*22	15BR-1	WHITESIDE	146	126		
Default	PLOT DATE = Fri Jun 13 13:41:47 2014	CHECKED -	REVISED -				CONTRACT NO. 64F19		ILLINOIS FED. AID PROJECT				
		DATE -	REVISED -				SCALE:	SHEET	OF	SHEETS	STA. 906+75.00	TO STA. 907+25.00	