


FINAL SURVEY	SURVEYED	DATE
NOTE BOOK	PLOTTED	BY
NO.	TEMPLATE	
	AREAS CHECKED	
	AREAS CHECKED	

ORIGINAL SURVEY	SURVEYED	DATE
NOTE BOOK	PLOTTED	BY
NO.	TEMPLATE	
	AREAS CHECKED	
	AREAS CHECKED	

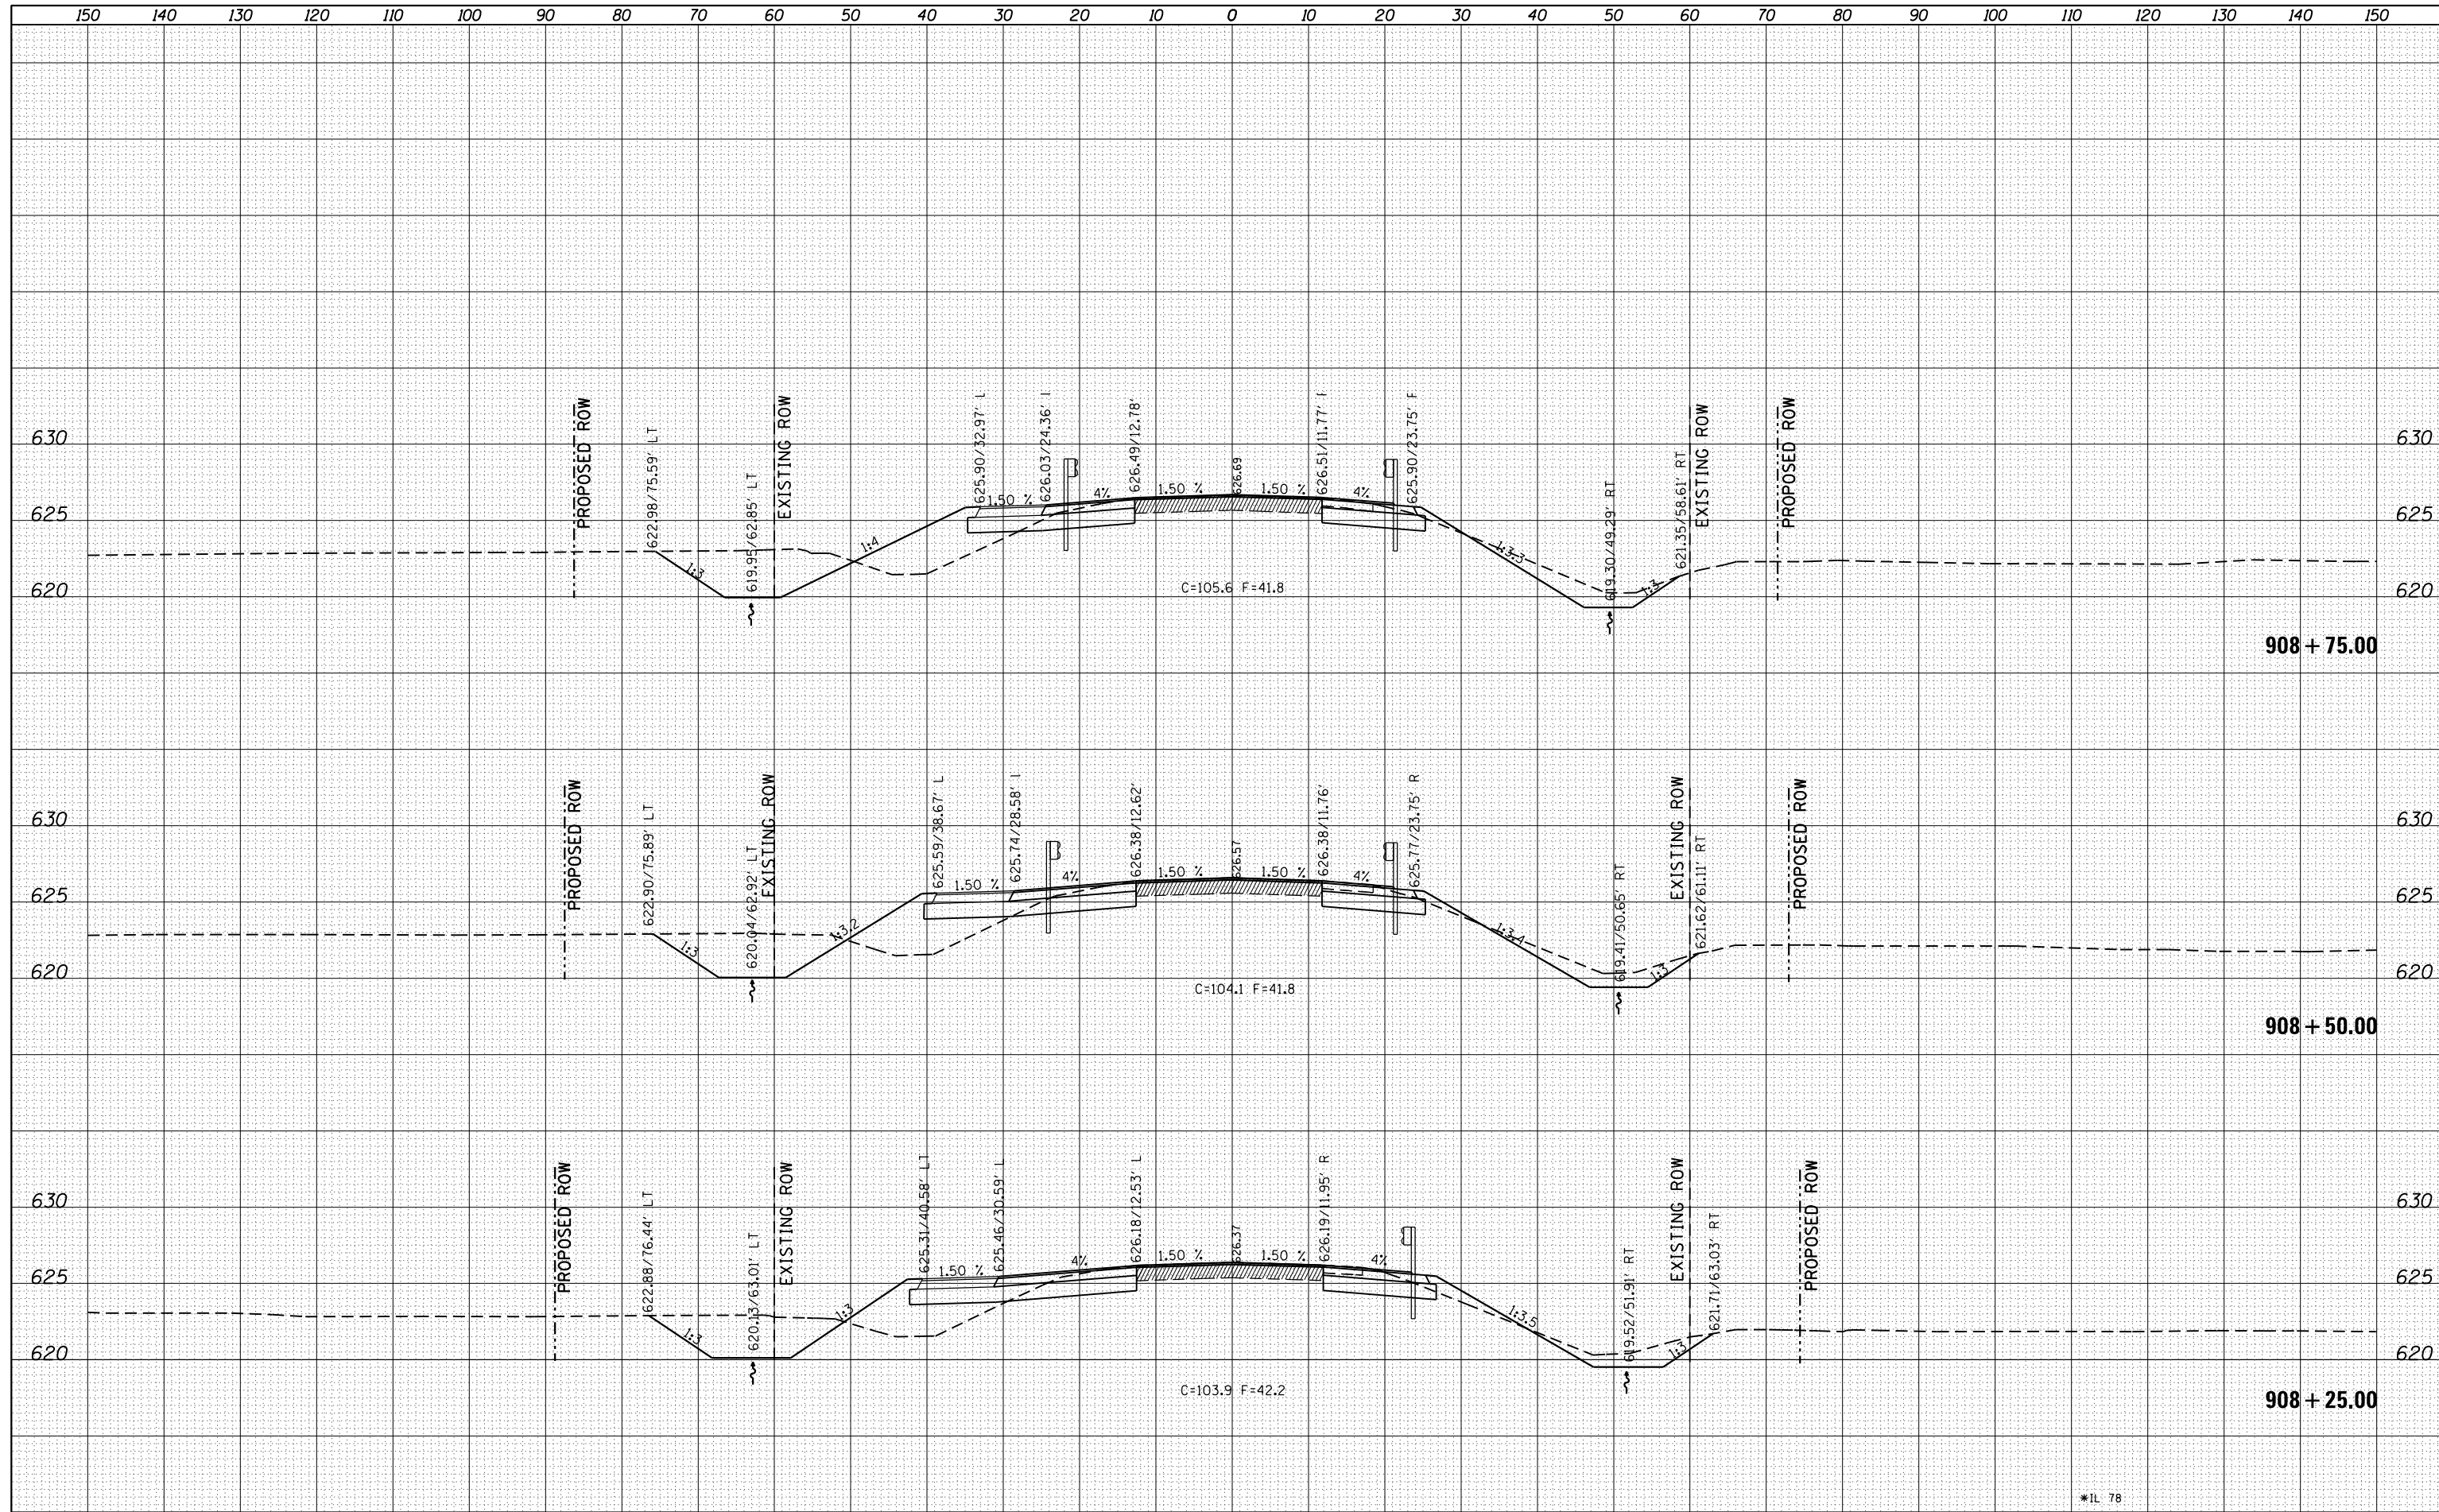

FILE NAME =	USER NAME = Fesslermj	DESIGNED -	REVISED -	STATE OF ILLINOIS DEPARTMENT OF TRANSPORTATION	IL 78 MAINLINE CROSS SECTIONS			F.A.P. RTE.	SECTION	COUNTY	TOTAL SHEETS	SHEET NO.
c:\pw_work\pwtidot\Fesslermj\d0149594\0208209-sh-t-xssht_IL78.dgn		DRAWN -	REVISED -		*22	15BR-1	WHITESIDE	146	128			
Default		PLOT SCALE = 20.0000' / in.	CHECKED -		REVISED -	CONTRACT NO. 64F19						
		PLOT DATE = Fri Jun 13 13:42:22 2014	DATE -		REVISED -	SCALE: SHEET OF SHEETS STA. 908+25.00 TO STA. 908+75.00			ILLINOIS FED. AID PROJECT			