


DATE	
BY	
FINAL SURVEY NO.	
SURVEYED	
PLOTTED	
TEMPLATE	
NOTE BOOK	
AREAS CHECKED	

DATE	
BY	
ORIGINAL SURVEY NO.	
SURVEYED	
PLOTTED	
TEMPLATE	
NOTE BOOK	
AREAS CHECKED	

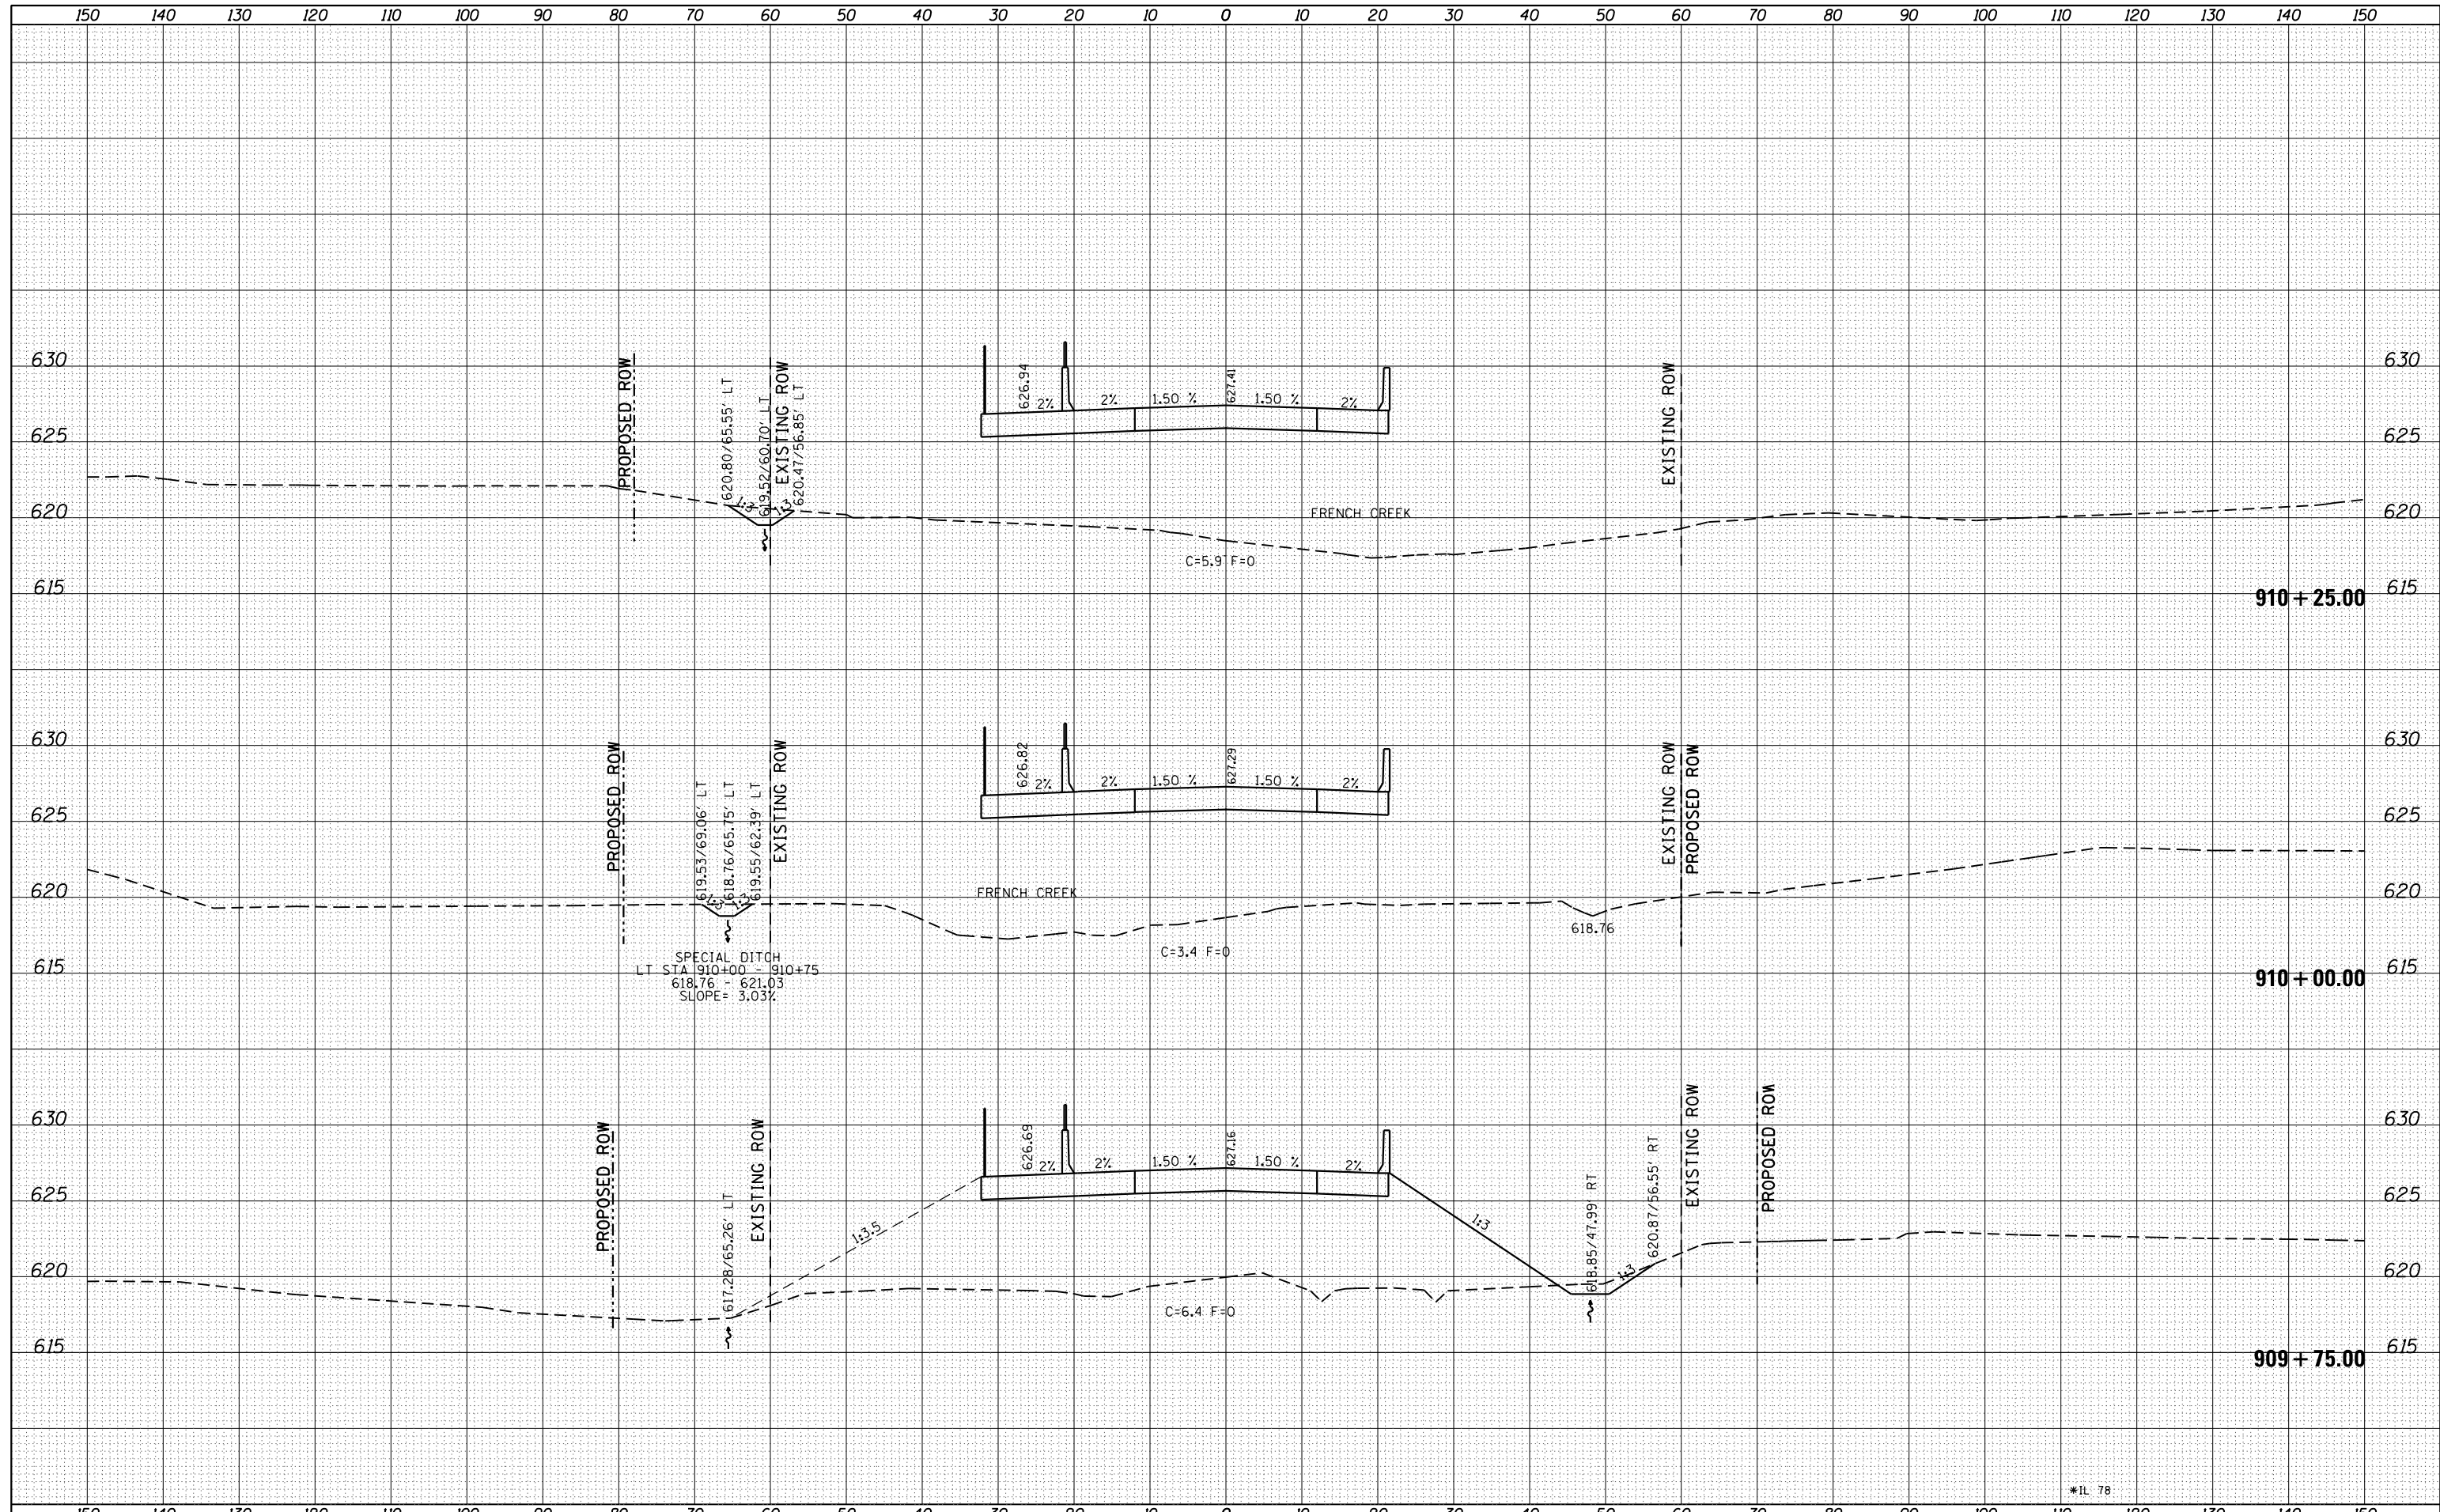

FILE NAME =	USER NAME = Fesslermj	DESIGNED -	REVISED -	STATE OF ILLINOIS DEPARTMENT OF TRANSPORTATION	IL 78 MAINLINE CROSS SECTIONS			F.A.P. RTE.	SECTION	COUNTY	TOTAL SHEETS	SHEET NO.
c:\pw\work\p\dot\Fesslermj\0149594\0208209-sh-t-xssht_IL78.dgn	DRAWN -	REVISED -	*22					15BR-1	WHITESIDE	146	131	
PLOT SCALE = 20.0000' / in.	CHECKED -	REVISED -	CONTRACT NO. 64F19									
Default	DATE -	REVISED -	ILLINOIS FED. AID PROJECT									
PLOT DATE = Fri Jun 13 13:43:29 2014				SCALE:	SHEET	OF	SHEETS	STA. 909+75.00	TO STA. 910+25.00			