


DATE	
BY	
SURVEYED	
PLOTTED	
TEMPLATE	
NOTE BOOK	
AREAS CHECKED	
NO.	

DATE	
BY	
SURVEYED	
PLOTTED	
TEMPLATE	
NOTE BOOK	
AREAS CHECKED	
NO.	

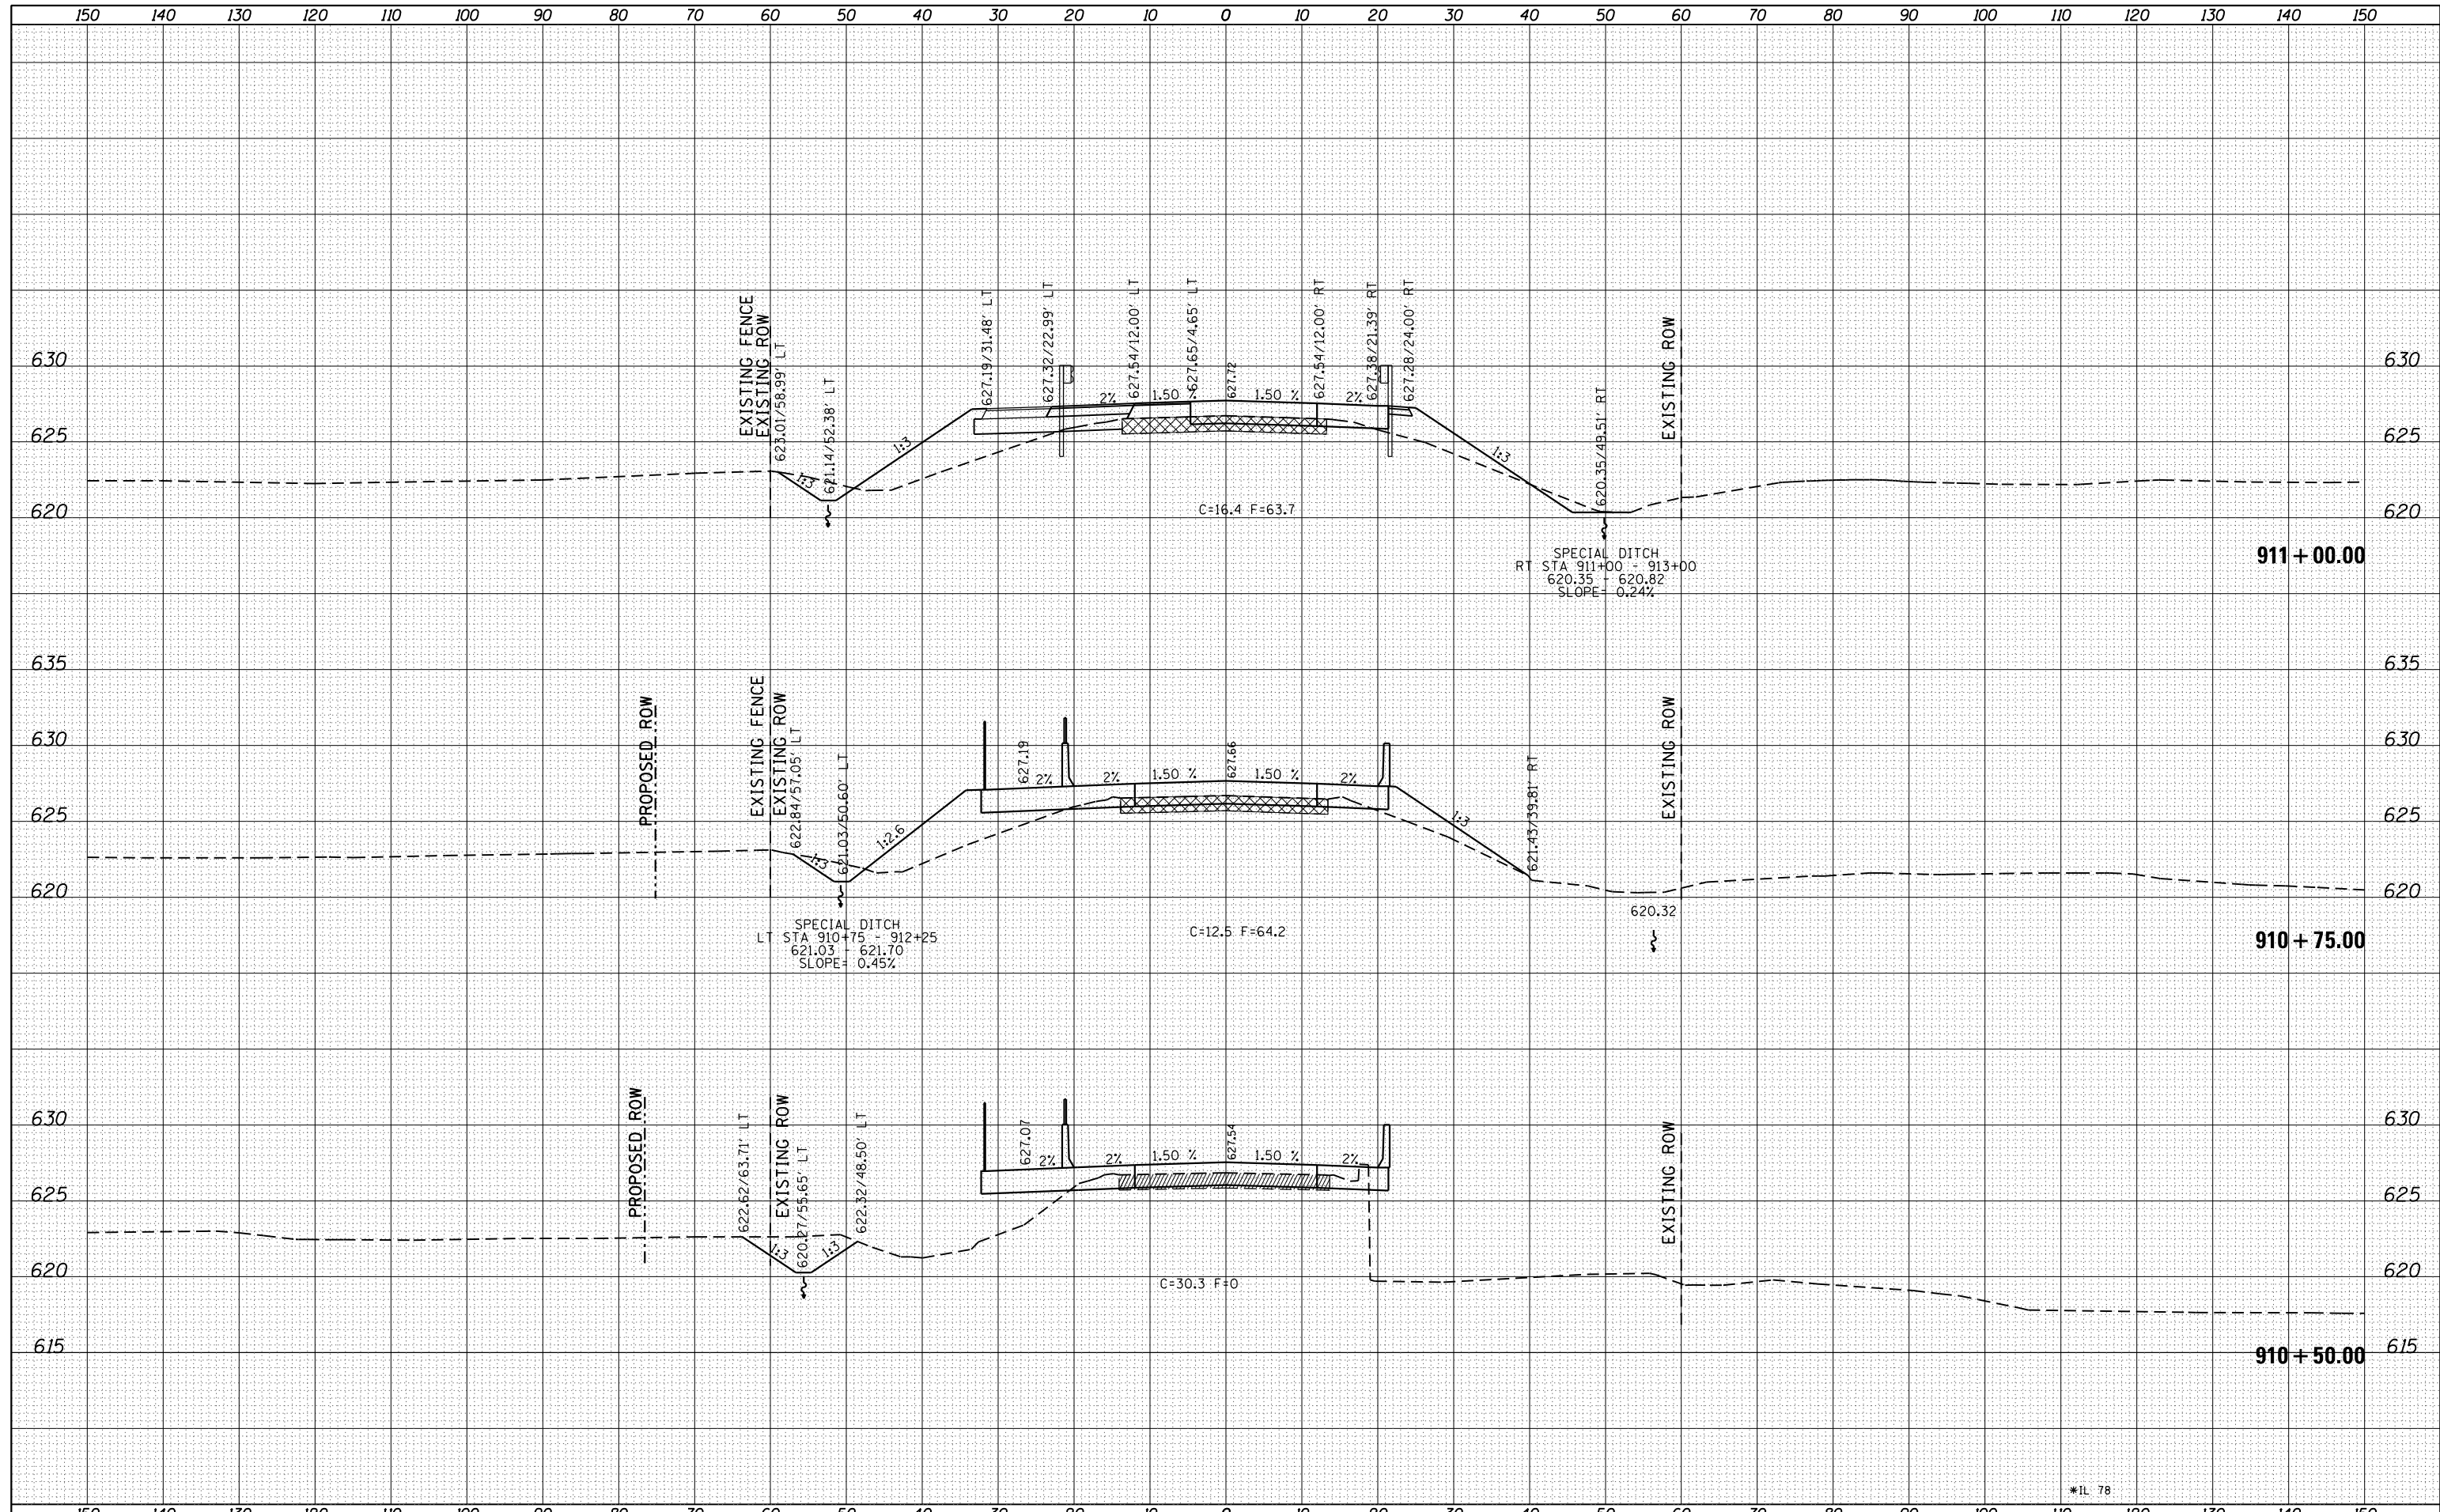

FILE NAME =	USER NAME = Fosslermj	DESIGNED -	REVISED -	<b>STATE OF ILLINOIS DEPARTMENT OF TRANSPORTATION</b>	<b>IL 78 MAINLINE CROSS SECTIONS</b>			F.A.P. RTE.	SECTION	COUNTY	TOTAL SHEETS	SHEET NO.
c:\pw_work\pwtidot\Fosslermj\d0149594\0208209-sh1-xssht_IL78.dgn		DRAWN -	REVISED -		*22	15BR-1	WHITESIDE	146	132			
PLOT SCALE = 20.0000' / in.		CHECKED -	REVISED -		CONTRACT NO. 64F19							
Default		DATE -	REVISED -		SCALE:	SHEET	OF	SHEETS	STA. 910+50.00 TO STA. 911+00.00	ILLINOIS FED. AID PROJECT		