


DATE	
BY	
FINAL SURVEY	SURVEYED
NOTE BOOK	PLOTTED
NO.	TEMPLATE
	AREAS CHECKED

DATE	
BY	
ORIGINAL SURVEY	SURVEYED
NOTE BOOK	PLOTTED
NO.	TEMPLATE
	AREAS CHECKED

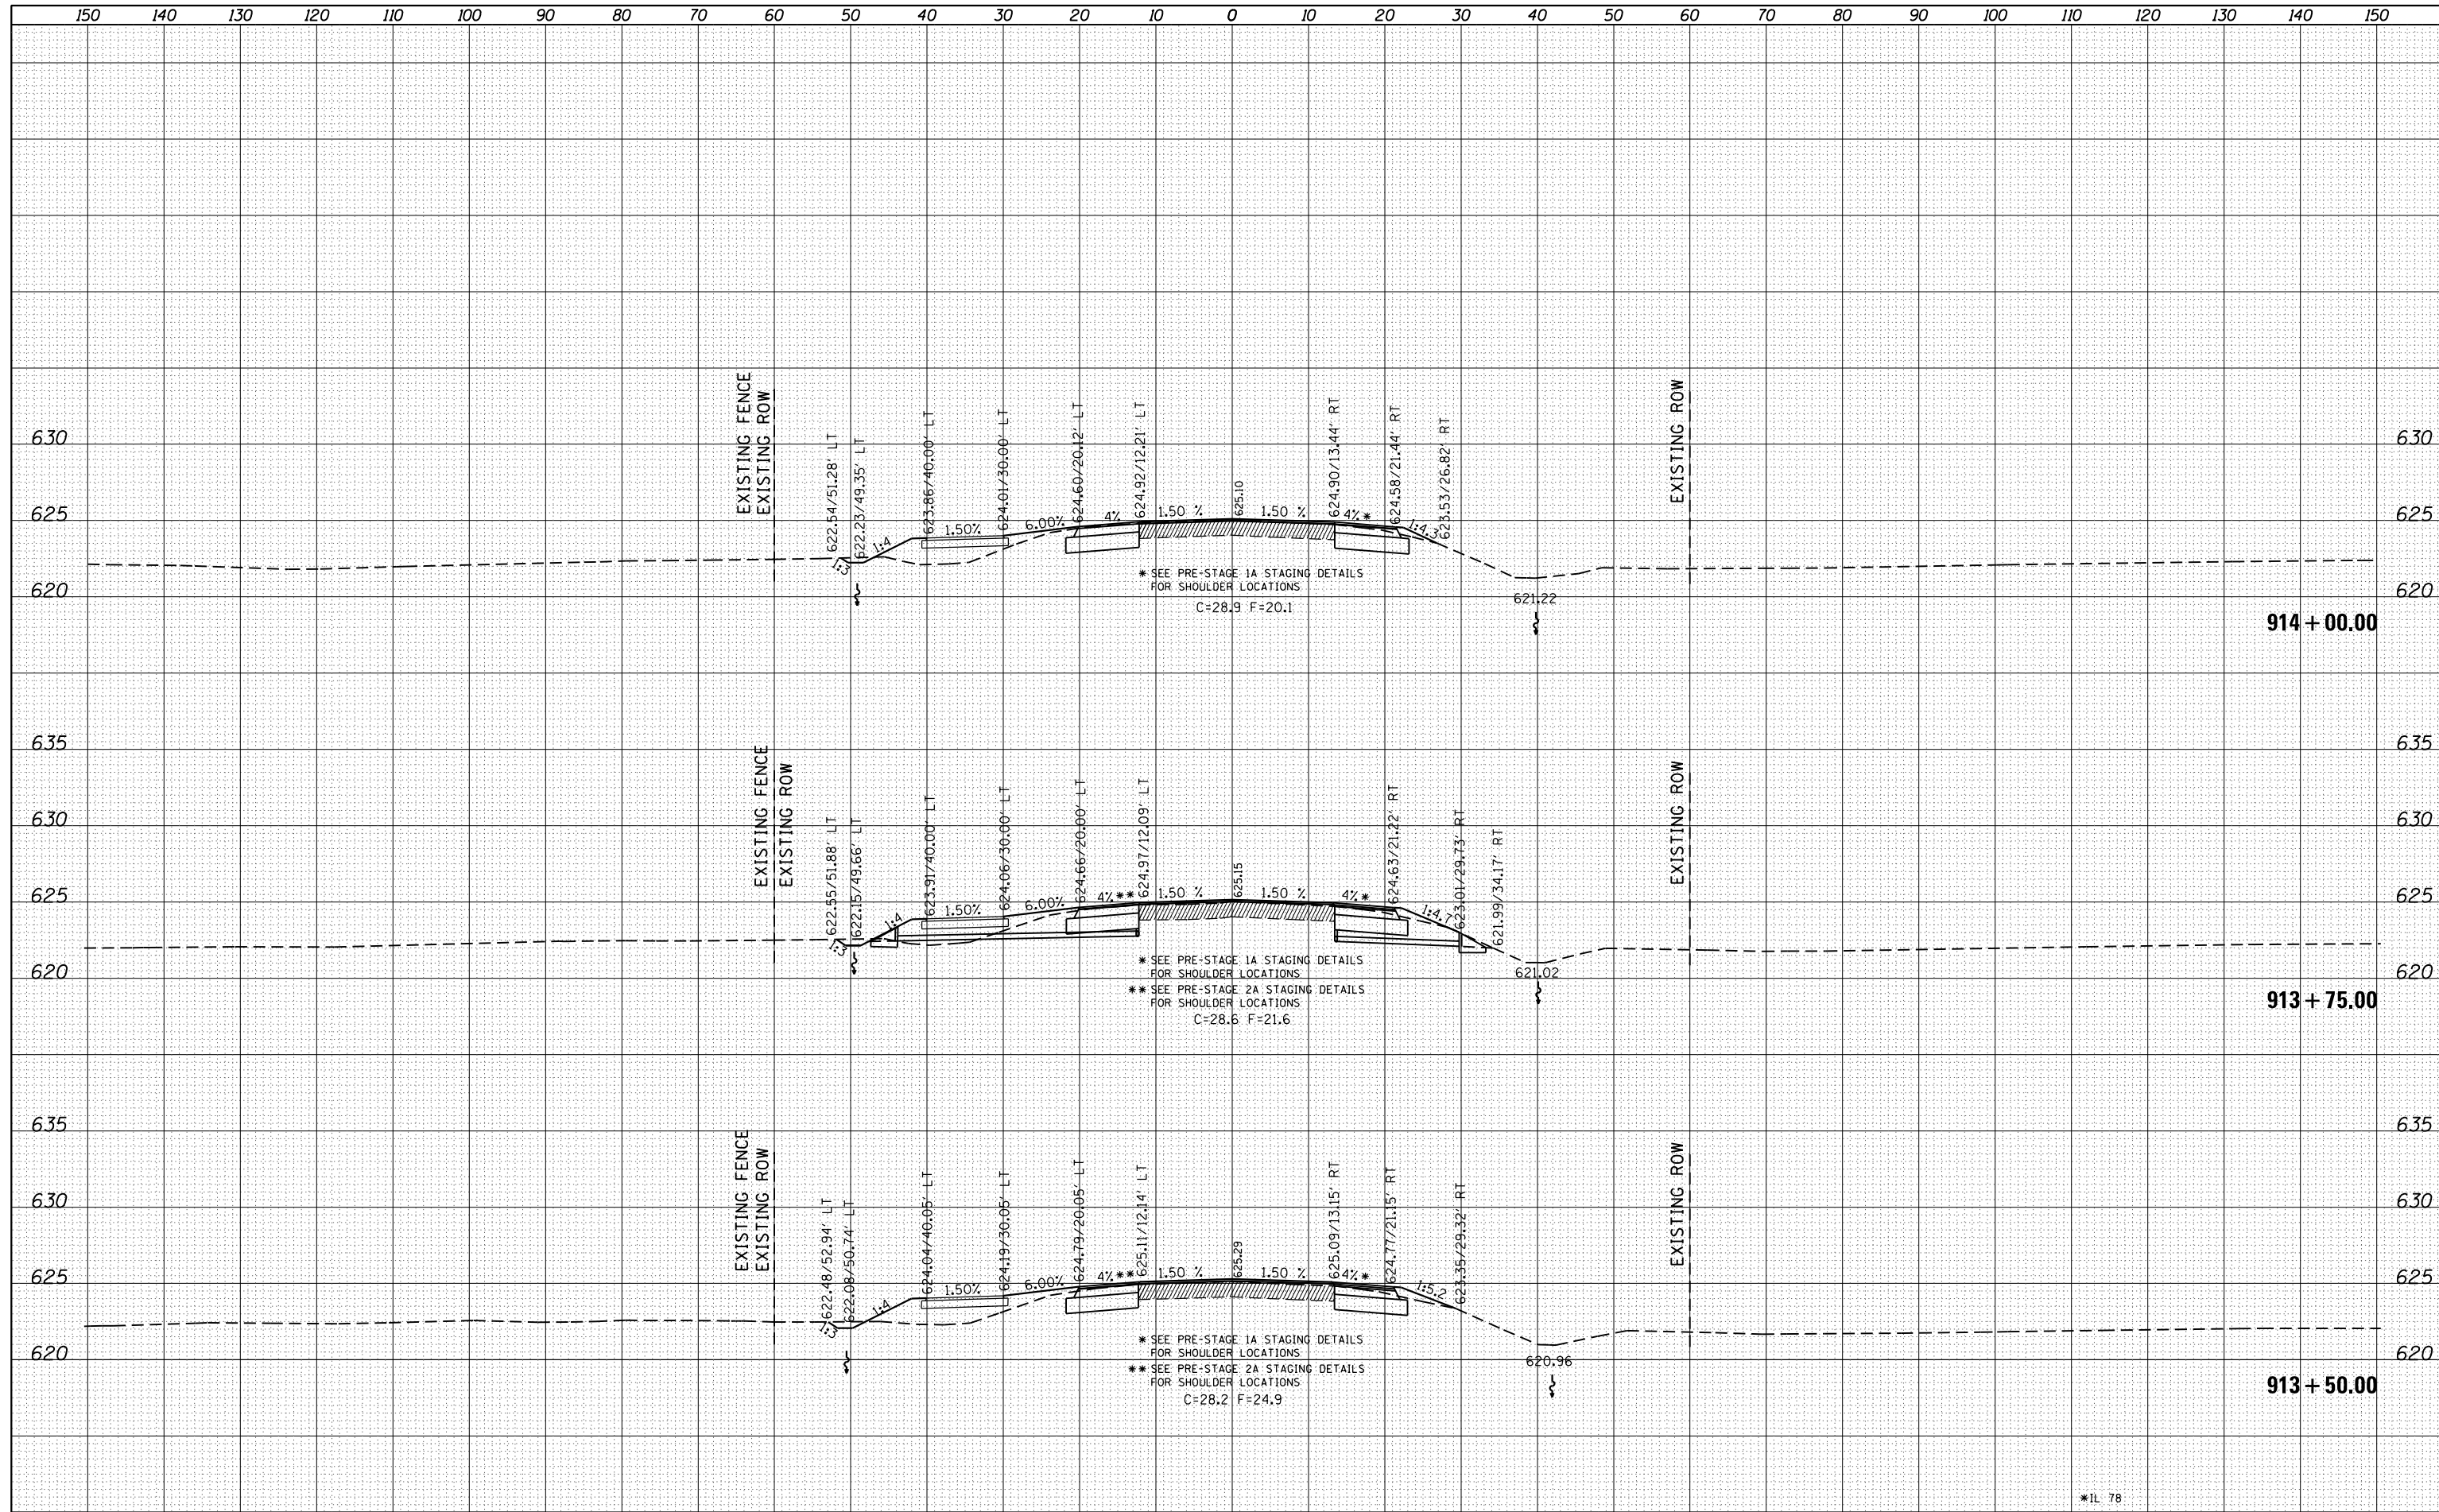

FILE NAME =	USER NAME = Fesslerm	DESIGNED -	REVISED -	STATE OF ILLINOIS DEPARTMENT OF TRANSPORTATION	IL 78 MAINLINE CROSS SECTIONS	F.A.P. RTE.	SECTION	COUNTY	TOTAL SHEETS	SHEET NO.	
Default	c:\pw_work\pwtidot\Fesslerm\0149594\0208209-sh1-xssht_IL78.dgn	DRAWN -	REVISED -			*22	15BR-1	WHITESIDE	146	136	
	PLOT SCALE = 20.0000' / in.	CHECKED -	REVISED -			CONTRACT NO. 64F19		ILLINOIS FED. AID PROJECT			
	PLOT DATE = Fri Jun 13 13:45:32 2014	DATE -	REVISED -			SCALE:	SHEET OF SHEETS	STA. 913+50.00 TO STA. 914+00.00			