


FINAL SURVEY	SURVEYED	DATE
NO.	PLOTTED	BY
	TEMPLATE	
	AREAS CHECKED	

ORIGINAL SURVEY	SURVEYED	DATE
NO.	PLOTTED	BY
	TEMPLATE	
	AREAS CHECKED	

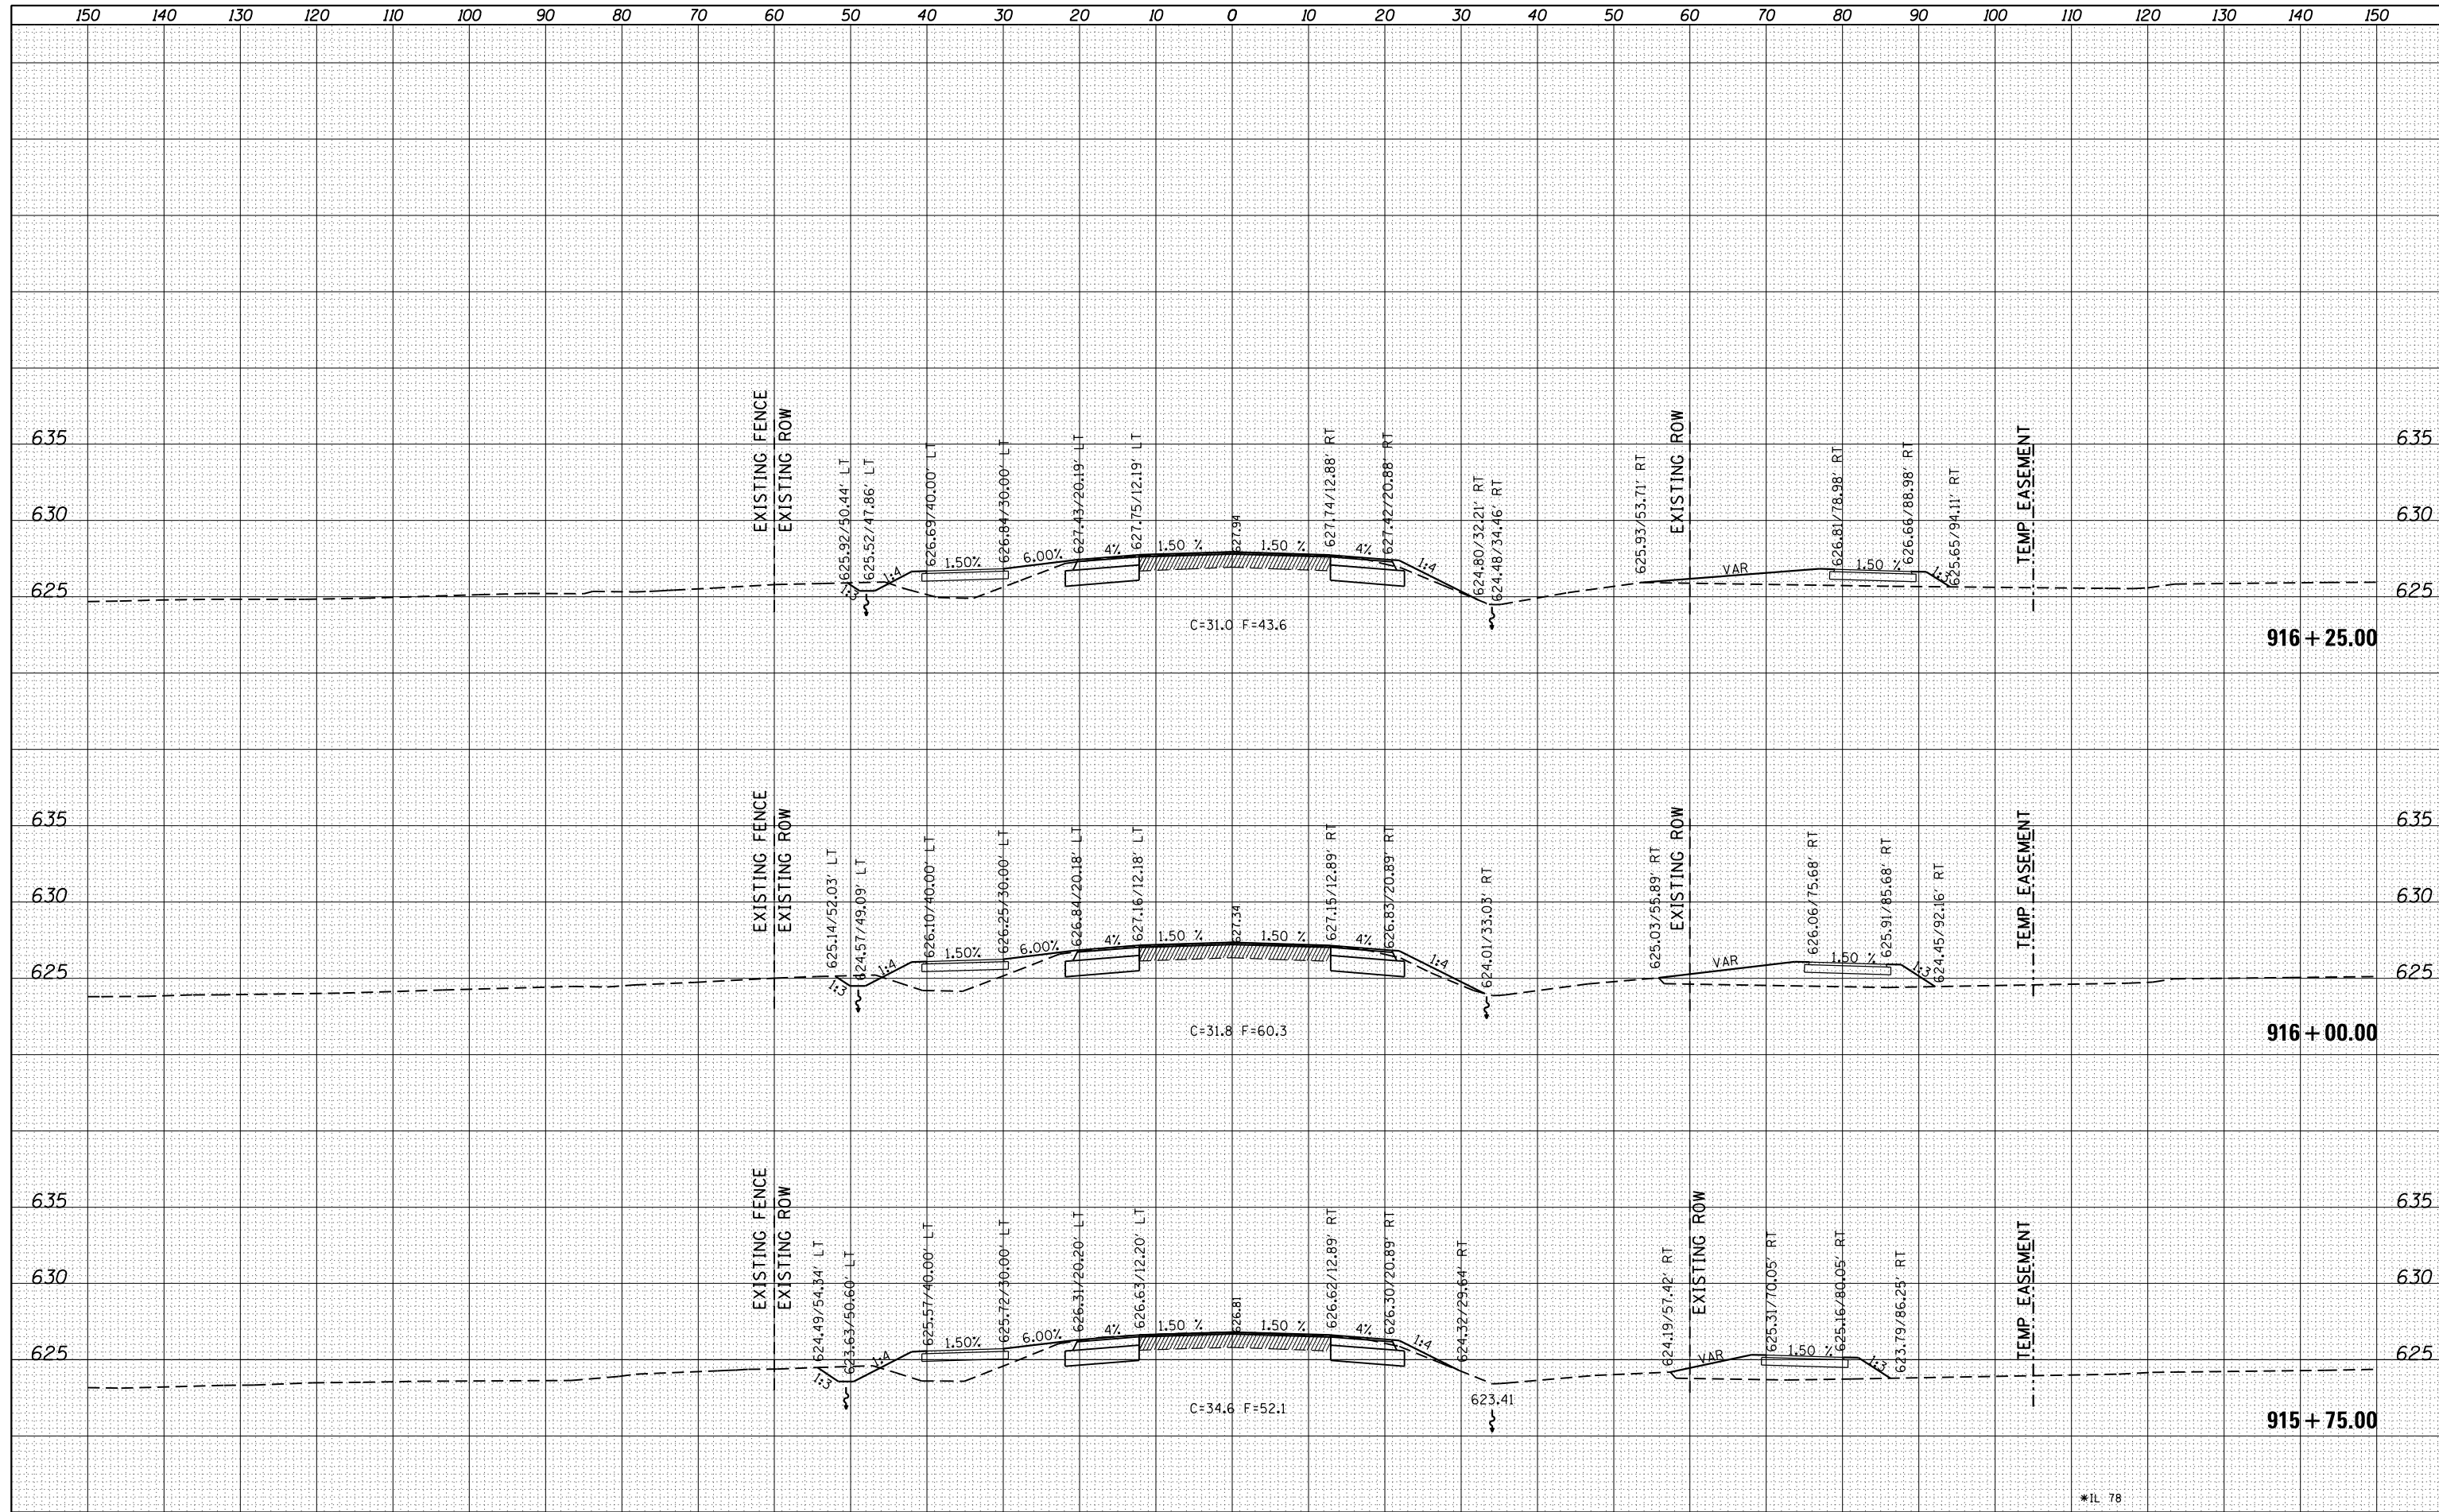

FILE NAME =	USER NAME = Fosslermj	DESIGNED -	REVISED -	<b>STATE OF ILLINOIS</b> <b>DEPARTMENT OF TRANSPORTATION</b>	<b>IL 78</b> <b>MAINLINE CROSS SECTIONS</b>		F.A.P. RTE.	SECTION	COUNTY	TOTAL SHEETS	SHEET NO.
Default	os:\pw_work\pwork\fossermj\d0149594\0208209-sh1-xssht_IL78.dgn	DRAWN -	REVISED -				*22	15BR-1	WHITESIDE	146	139
	PLOT SCALE = 20.0000' / in.	CHECKED -	REVISED -				CONTRACT NO. 64F19		ILLINOIS FED. AID PROJECT		
	PLOT DATE = Fri Jun 13 13:46:31 2014	DATE -	REVISED -				SCALE: SHEET OF SHEETS STA. 915+75.00 TO STA. 916+25.00				