


DATE	
BY	
FINAL SURVEY	SURVEYED
NOTE BOOK	PLOTTED
NO.	TEMPLATE
	AREAS CHECKED

DATE	
BY	
ORIGINAL SURVEY	SURVEYED
NOTE BOOK	PLOTTED
NO.	TEMPLATE
	AREAS CHECKED

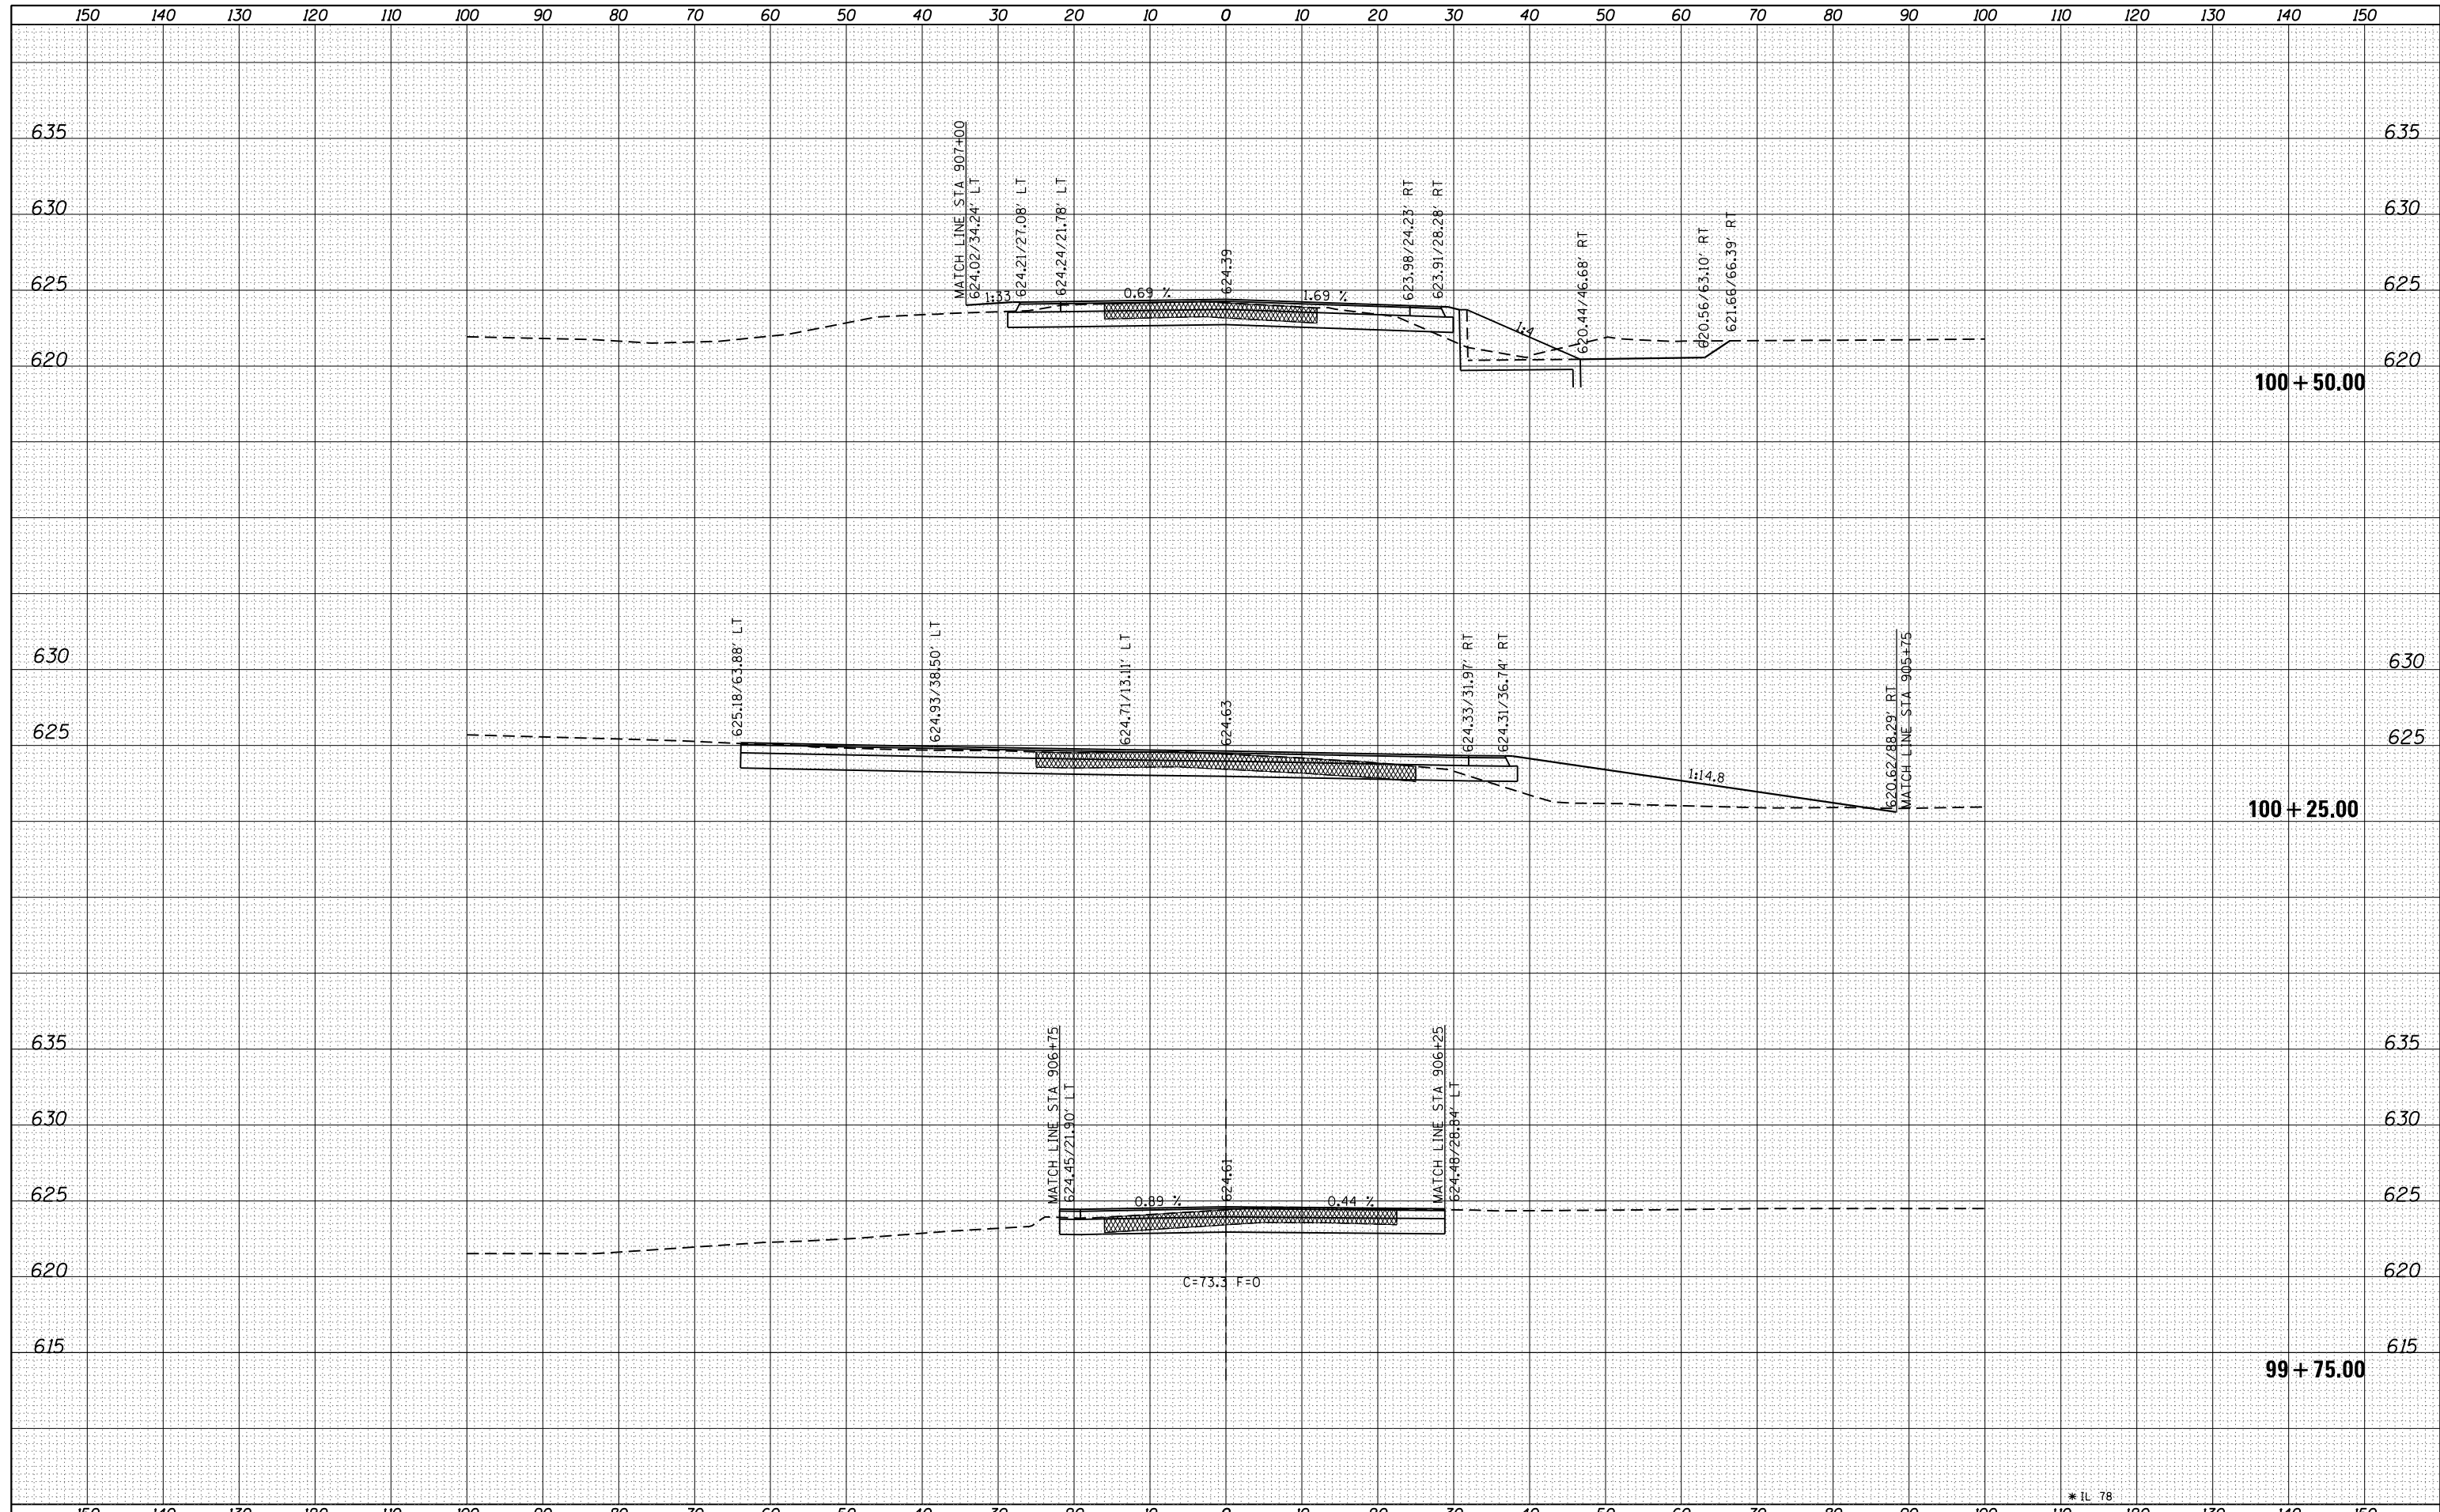

FILE NAME =	USER NAME = Fosslermj	DESIGNED -	REVISIED -	<b>STATE OF ILLINOIS</b> <b>DEPARTMENT OF TRANSPORTATION</b>	<b>IL 78 (FRENCH CREEK)</b> <b>MIT &amp; FRENCH CREEK RD CROSS SECTIONS</b>	F.A.P. RTE.	SECTION	COUNTY	TOTAL SHEETS	SHEET NO.
c:\pw_work\pwidot\Fosslermj\d0149594\0208209-sh1-xssht_French Creek.dgn	DRAWN -	REVISIED -	*22			15BR-1	WHITESIDE	146	144	
PLOT SCALE = 20.0000' / in.	CHECKED -	REVISIED -	CONTRACT NO. 64F19			ILLINOIS FED. AID PROJECT				
Default	DATE = Fri Jun 13 13:50:13 2014	REVISIED -	SCALE:			SHEET OF SHEETS	STA. 99+75.00 TO STA. 100+50.00			