


DATE	
BY	
FINAL SURVEY	SURVEYED
NOTE BOOK	PLOTTED
NO.	TEMPLATE
	AREAS CHECKED

DATE	
BY	
ORIGINAL SURVEY	SURVEYED
NOTE BOOK	PLOTTED
NO.	TEMPLATE
	AREAS CHECKED

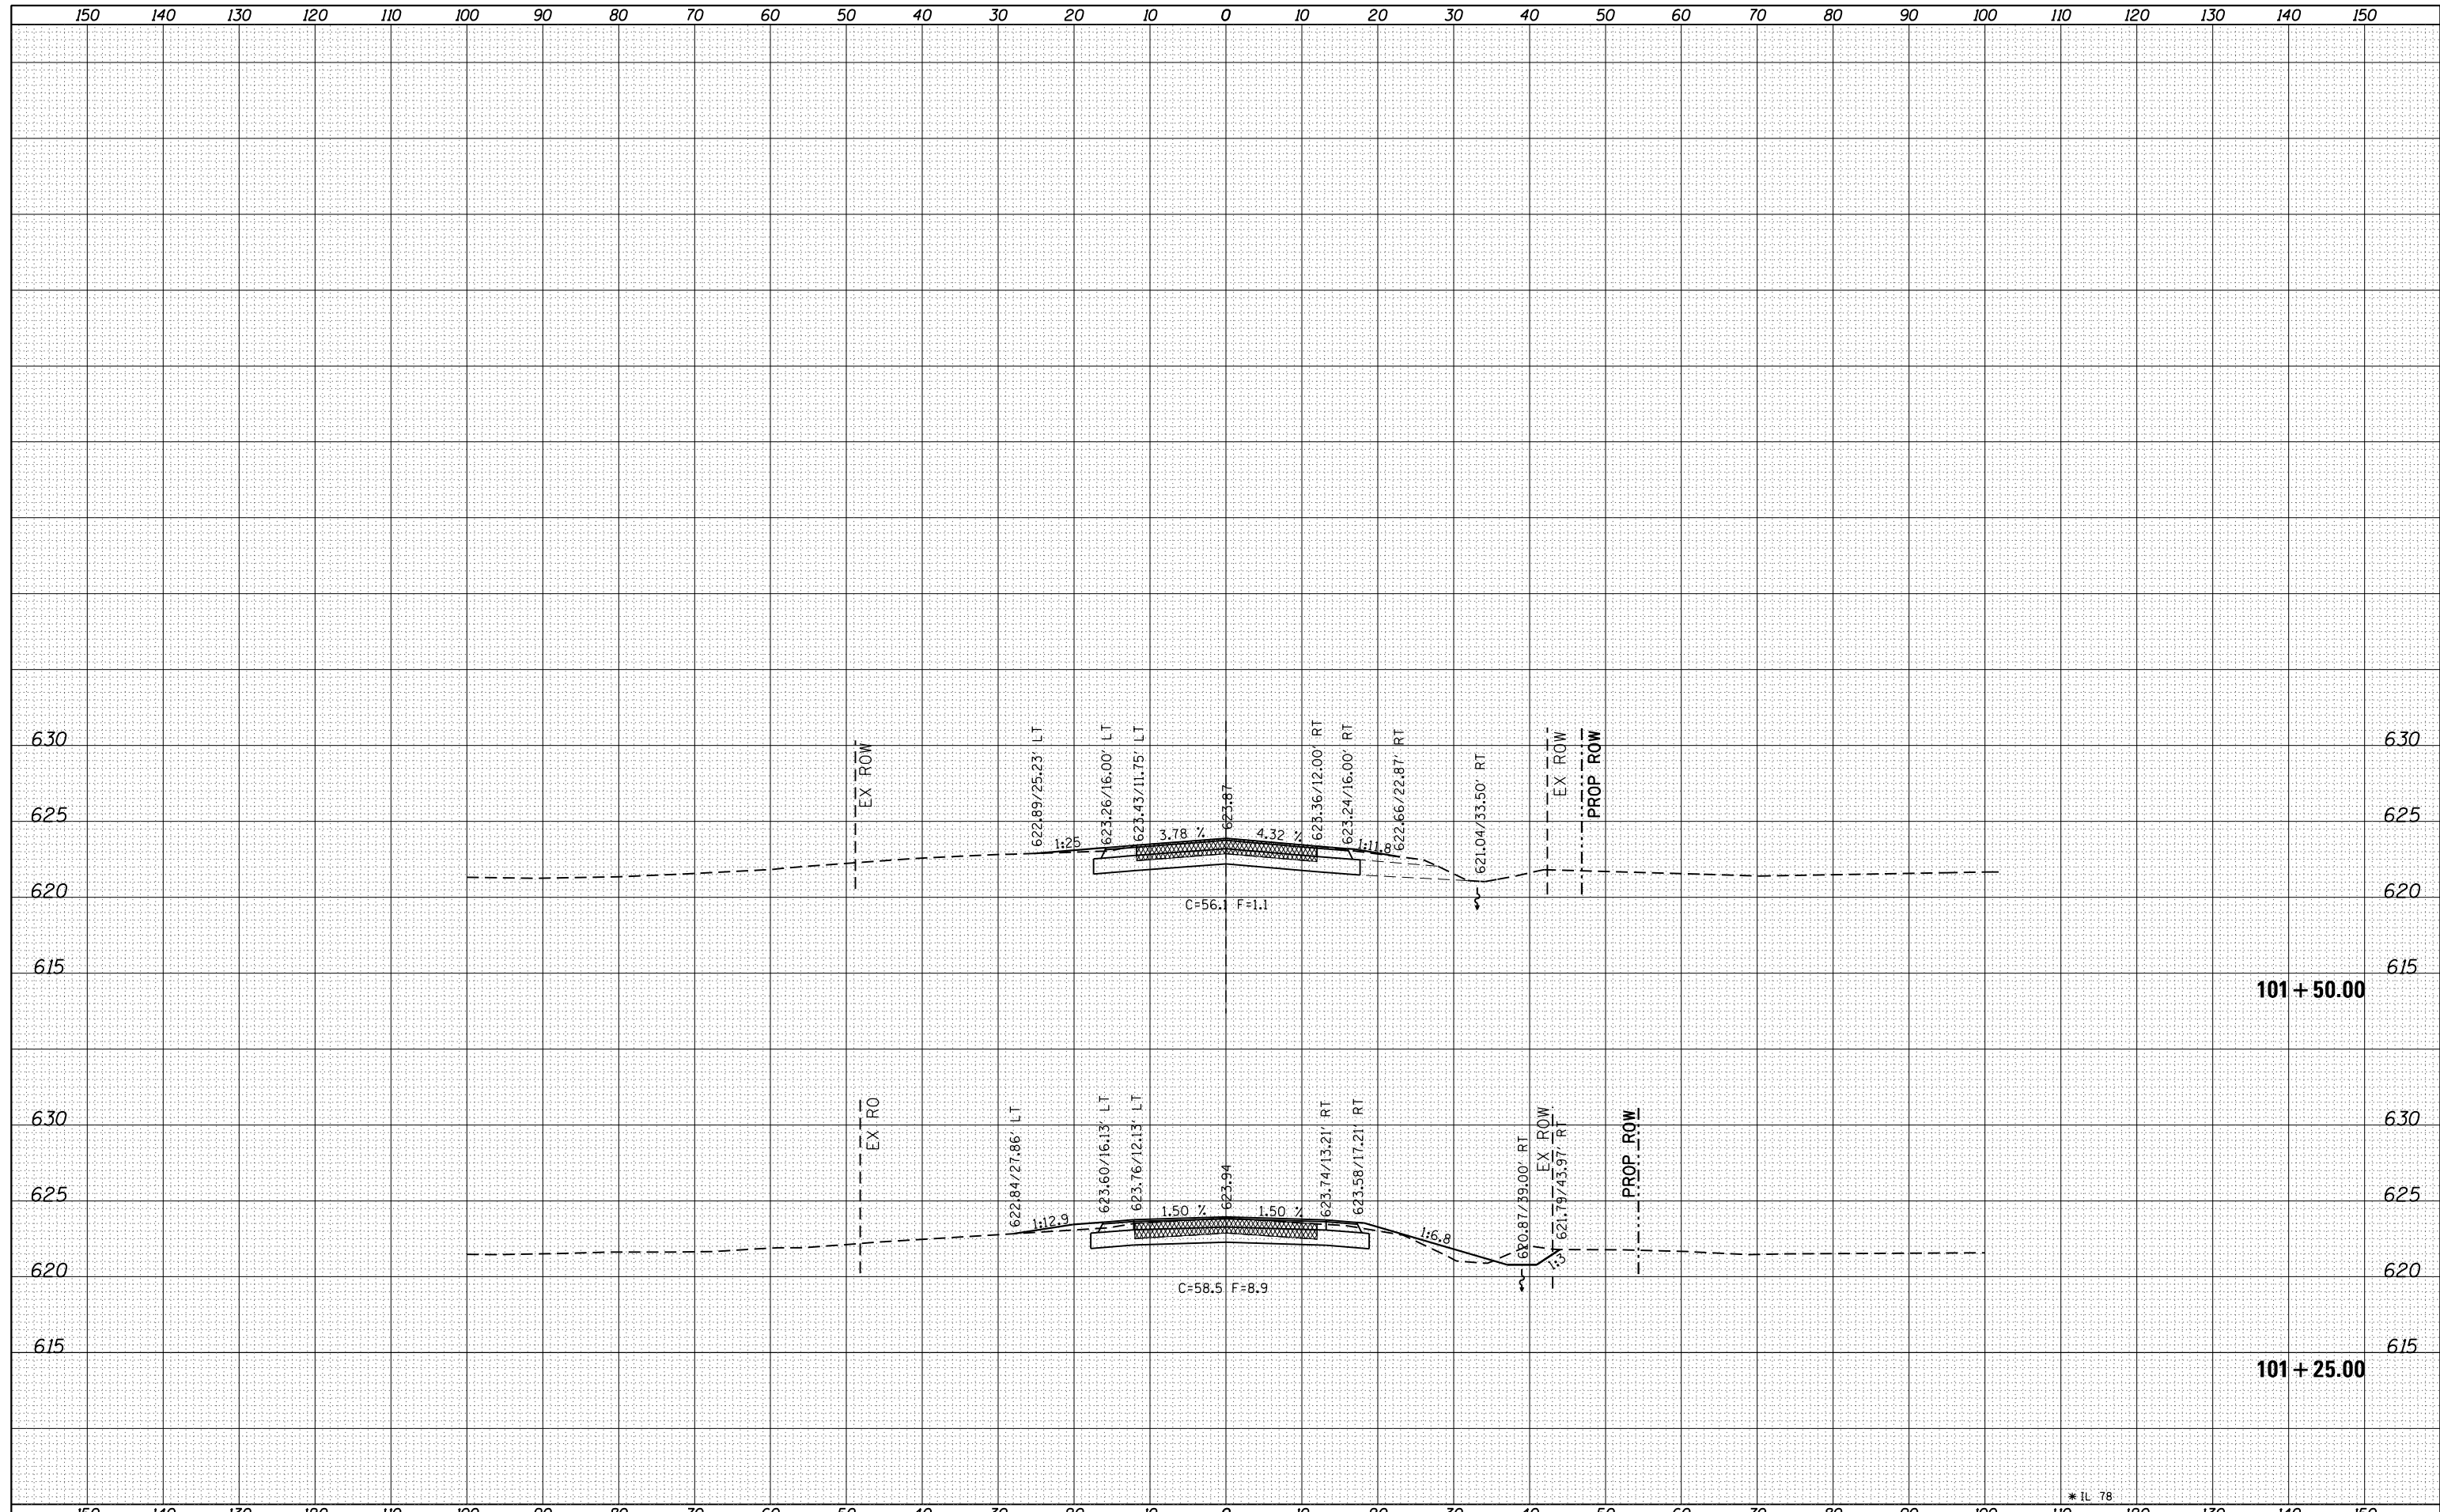

FILE NAME =	USER NAME = Fosslermj	DESIGNED -	REVISIED -	STATE OF ILLINOIS DEPARTMENT OF TRANSPORTATION	IL 78 (FRENCH CREEK) MIT & FRENCH CREEK RD CROSS SECTIONS	F.A.P. RTE.	SECTION	COUNTY	TOTAL SHEETS	SHEET NO.
c:\pw_work\pwidot\Fosslermj\d0149594\0208209-sh		DRAWN -	REVISIED -			*22	15BR-1	WHITESIDE	146	146
Default		CHECKED -	REVISIED -			CONTRACT NO. 64F19		ILLINOIS FED. AID PROJECT		
	PLOT DATE = Fri Jun 13 13:58:58 2014	DATE -	REVISIED -			SCALE:	SHEET OF SHEETS	STA. 101+25.00 TO STA. 102+00.00		