



PROPOSED TYPICAL

U.S. RTE. 45 & 52
LM 0.00 TO LM 0.43
LM 0.57 TO LM 0.70

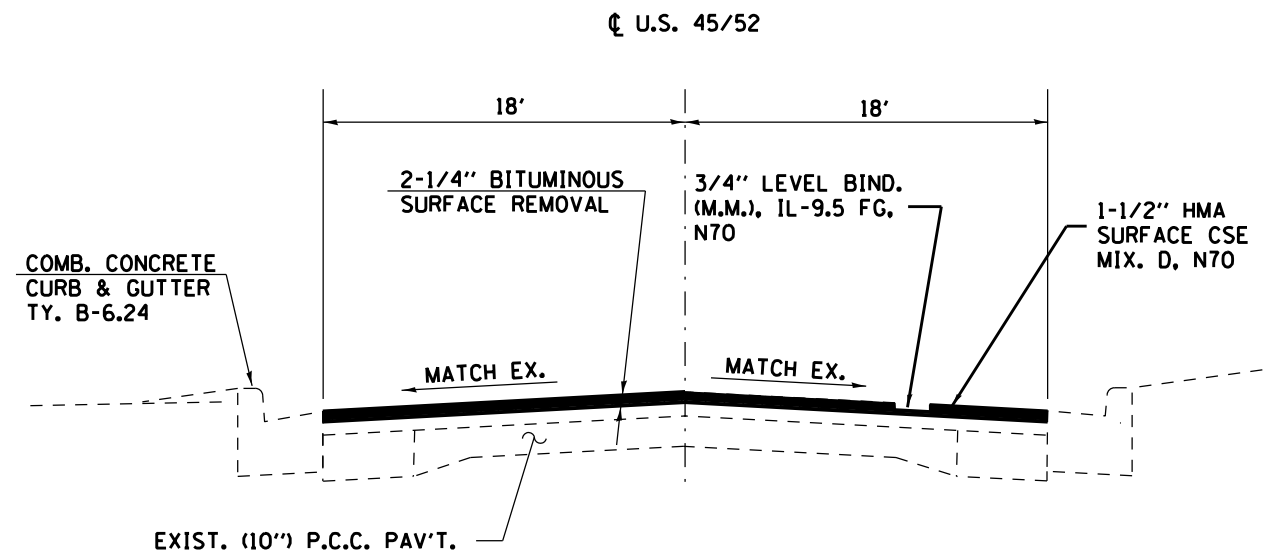

PROPOSED TYPICAL

U.S. RTE. 45 & 52
SLM 0.70 TO 1.02

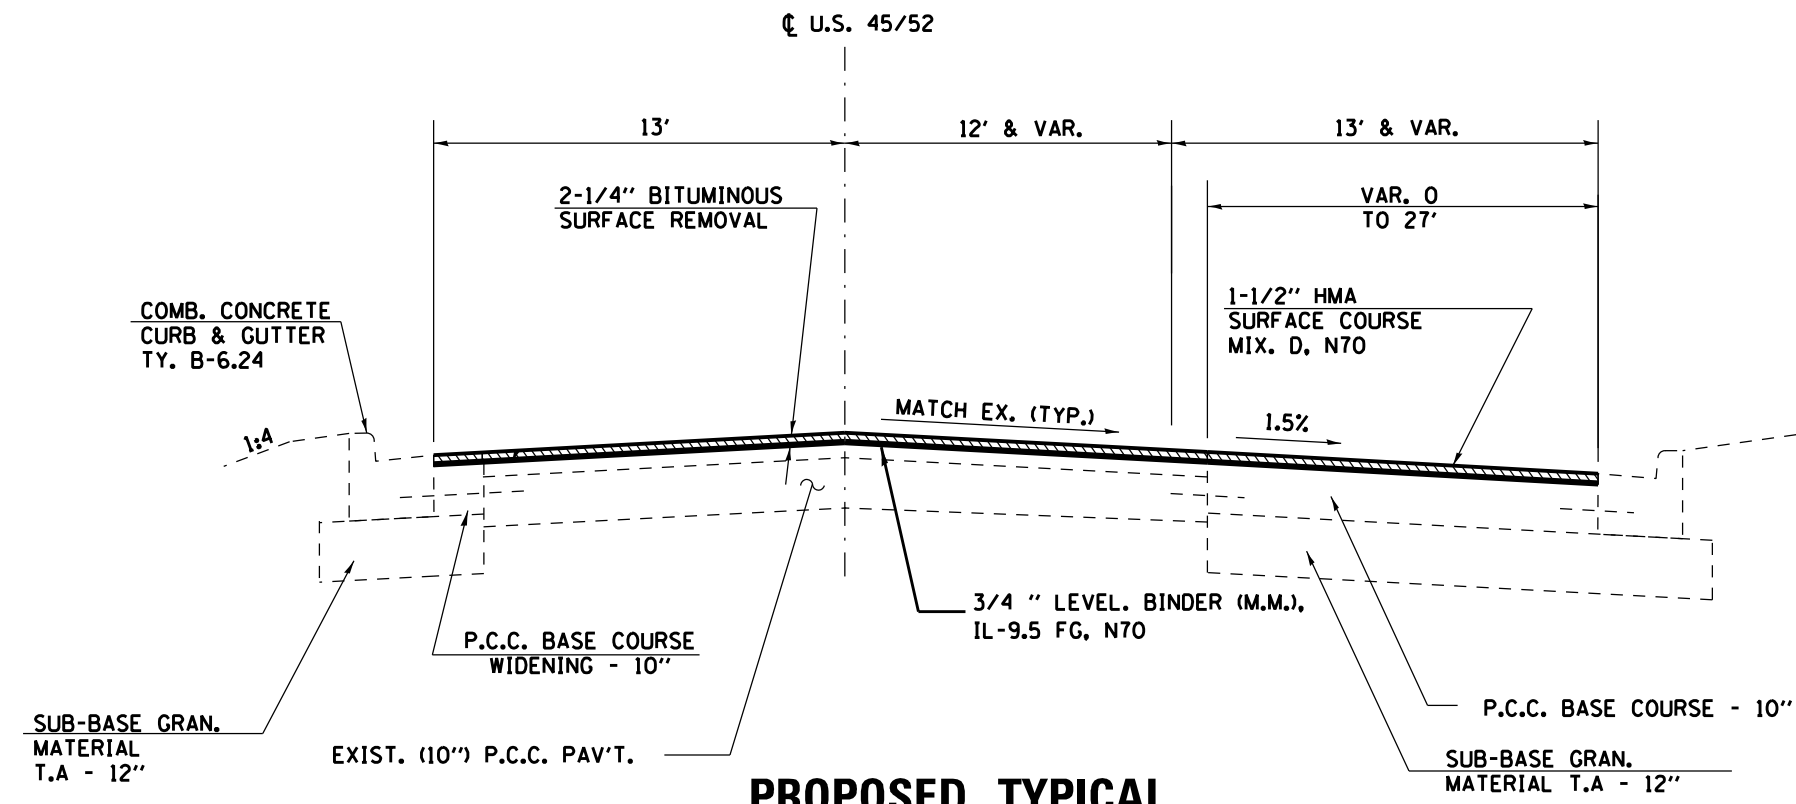

PROPOSED TYPICAL

U.S. RTE. 45 & 52
LM 1.02 TO LM 1.21

FILE NAME = c:\pwwork\pwwork\mcfaddenka\d0248400	USER NAME = mcfaddenka	DESIGNED -	REVISED -	STATE OF ILLINOIS DEPARTMENT OF TRANSPORTATION	TYPICAL SECTIONS			F.A.P. RTE.	SECTION	COUNTY	TOTAL SHEETS	SHEET NO.
	366A24-shd-details.DGN	DRAWN -	REVISED -					840	1139,1392/RS-5	KANKAKEE	14	7
	PLOT SCALE = 100.0000' / 1"	CHECKED -	REVISED -		SCALE:	SHEET NO.	OF SHEETS	STA.	TO STA.	CONTRACT NO. 66A24		
	PLOT DATE = 6/13/2014	DATE -	REVISED -		ILLINOIS FED. AID PROJECT							