




PNT 111 PI STA. 13+05.92 RAMP D

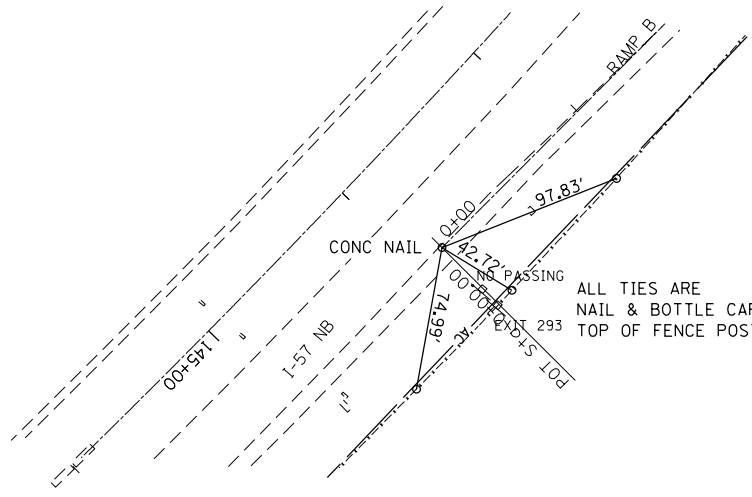


PNT 72 POT STA. 0+00.00 RAMP B

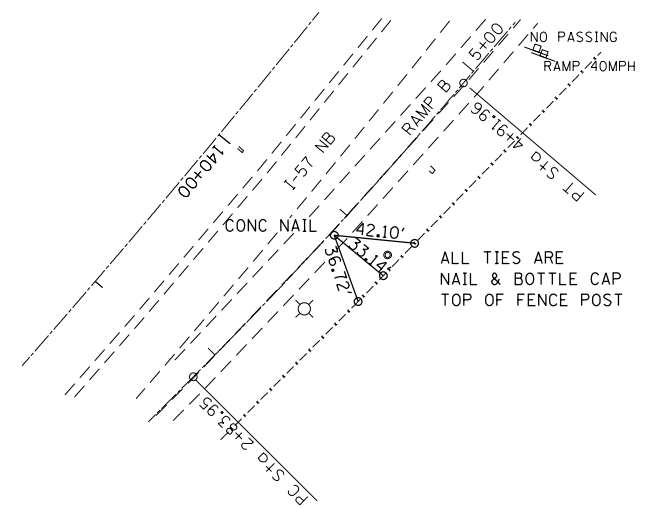

PNT 104 PI STA. 3+88.01 RAMP B

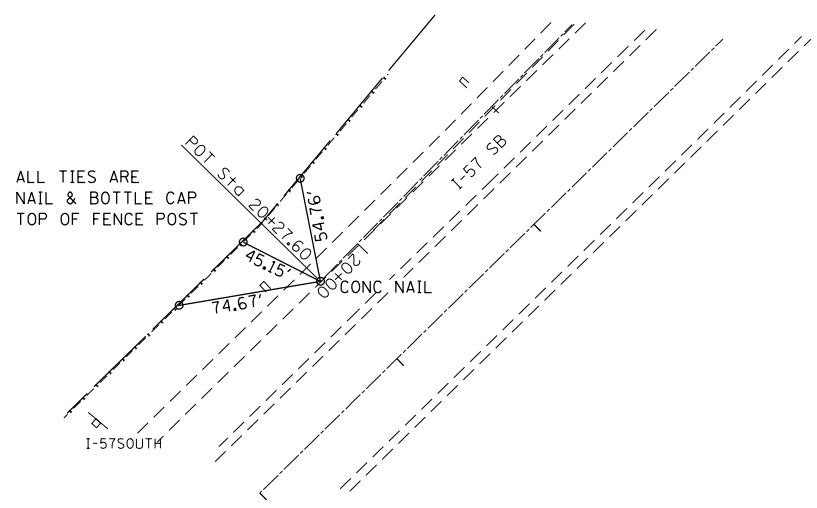

PNT 79 POT STA. 20+27.60 RAMP D

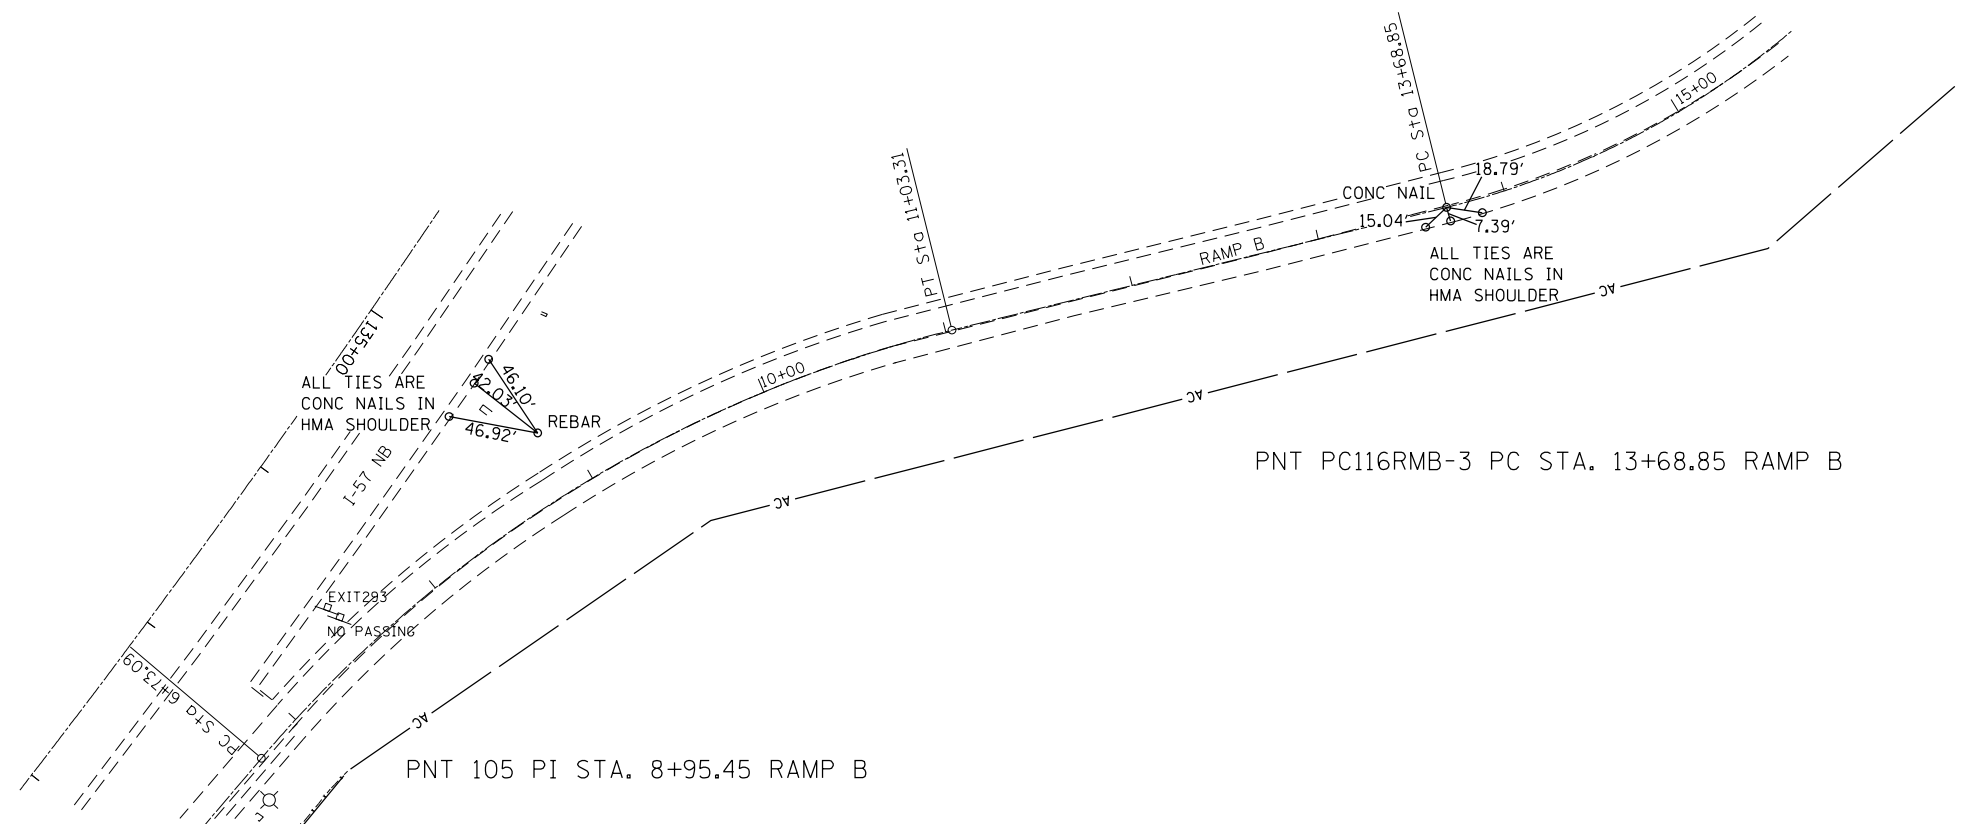

PNT PC116RMB-3 PC STA. 13+68.85 RAMP B

PNT 105 PI STA. 8+95.45 RAMP B

FILE NAME =	USER NAME = duncanbd	DESIGNED -	REVISED -
c:\pwork\work\pwork\dot\duncanbd\0315542\036653-sht-align-ties.dgn		DRAWN -	REVISED -
	PLOT SCALE = 100.0000' / in.	CHECKED -	REVISED -
	PLOT DATE = 6/10/2014	DATE -	REVISED -

**STATE OF ILLINOIS
DEPARTMENT OF TRANSPORTATION**

ALIGNMENT & SURVEY TIES

SCALE: SHEET NO. 6 OF 6 SHEETS STA. TO STA.

F.A.I. RTE.	SECTION	COUNTY	TOTAL SHEETS	SHEET NO.
57	(38-3)RS-2	IROQUOIS	186	22
CONTRACT NO. 66C53				
ILLINOIS FED. AID PROJECT				