


PATCHING DETAIL UNDER STRUCTURES


* STA 259±85 SB S.N. 038-0125 **STA 261±00 SB
 * STA 259±80 NB S.N. 038-0125 **STA 260±90 NB

*** SEE PROPOSED PROFILE

PIPE UNDERDRAIN TO BE INSTALLED AS DIRECTED BY THE ENGINEER.

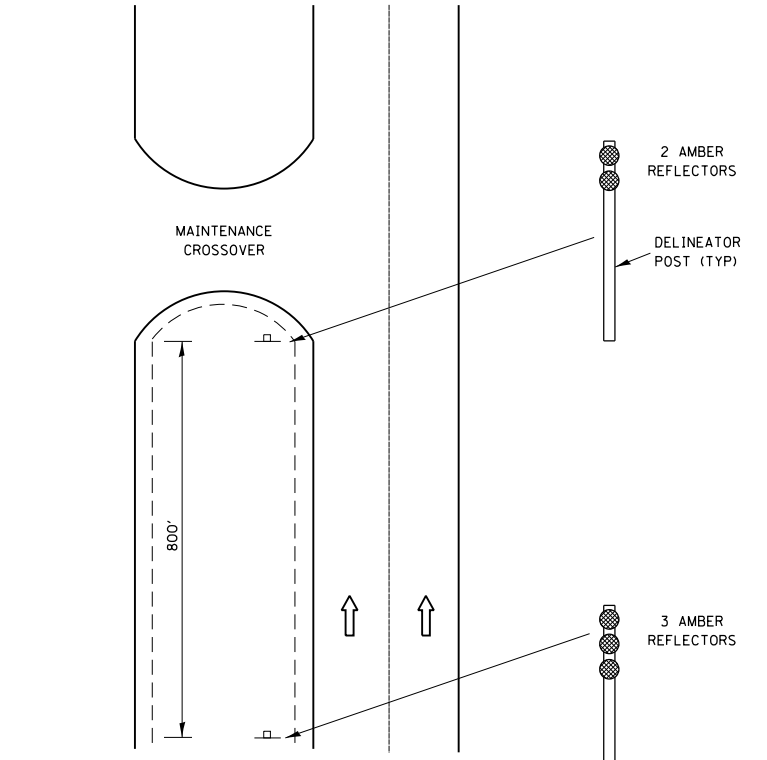

DELINEATION FOR MAINTENANCE CROSSOVER (TYPICAL FOR BOTH DIRECTIONS)

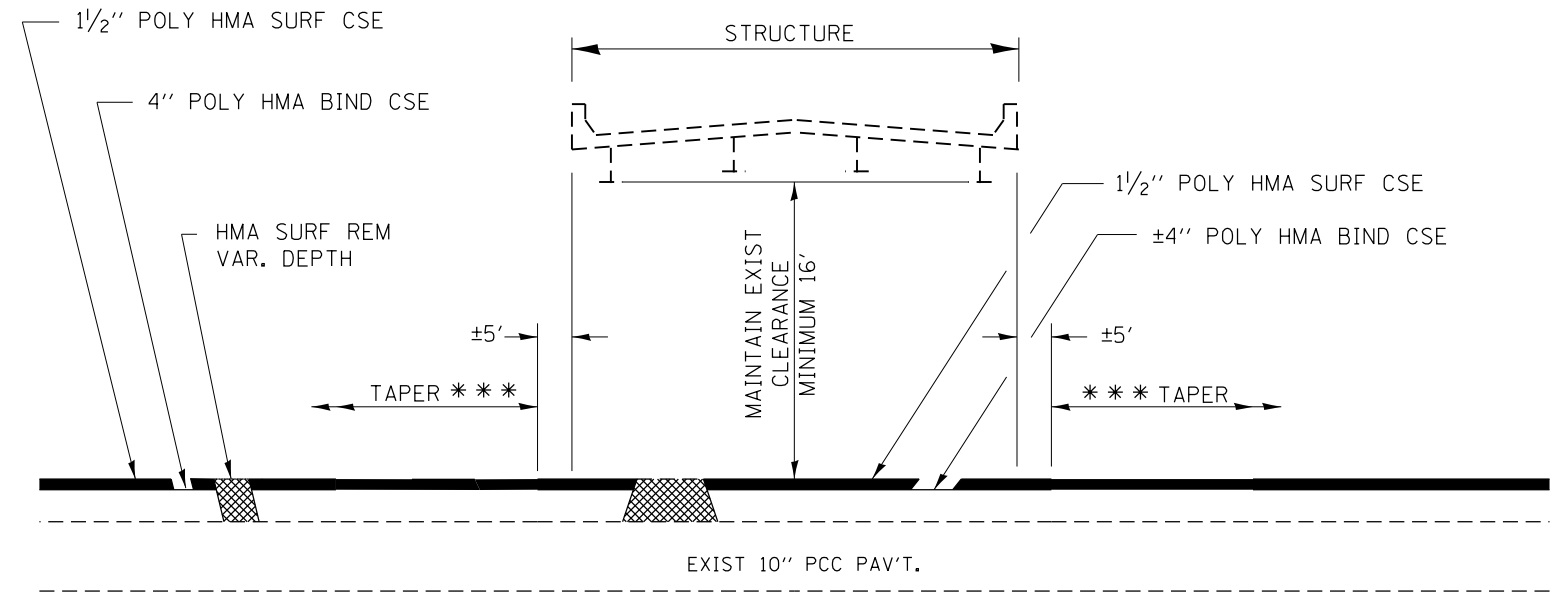

*** SEE PROFILE FOR PROPOSED TAPERS

TAPER DETAIL UNDER STRUCTURES

S.N. 038-0123 NORTHBOUND & SOUTHBOUND

FILE NAME = c:\pw\work\p\dtd\tduncanbd\0315542\03653-sht-details.dgn	USER NAME = duncanbd	DESIGNED -	REVISED -	STATE OF ILLINOIS DEPARTMENT OF TRANSPORTATION	DETAILS		F.A.I. RTE. 57	SECTION (38-3RS-2)	COUNTY IROQUOIS	TOTAL SHEETS 186	SHEET NO. 44
	PLOT SCALE = 100.0000' / in.	CHECKED -	REVISED -		REVISED -	SCALE:	SHEET NO. OF SHEETS STA. TO STA.	CONTRACT NO. 66C53			
PLOT DATE = 6/10/2014	DATE -	REVISED -	REVISED -	FED. ROAD DIST. NO. ILLINOIS FED. AID PROJECT							