


| | |
|-----------------|--|
| DATE | |
| BY | |
| FINISHED SURVEY | |
| PLOTTED | |
| TEMPLATE | |
| NOTE BOOK | |
| AREAS CHECKED | |
| NO. | |

| | |
|-----------------|--|
| DATE | |
| BY | |
| ORIGINAL SURVEY | |
| PLOTTED | |
| TEMPLATE | |
| NOTE BOOK | |
| AREAS CHECKED | |
| NO. | |

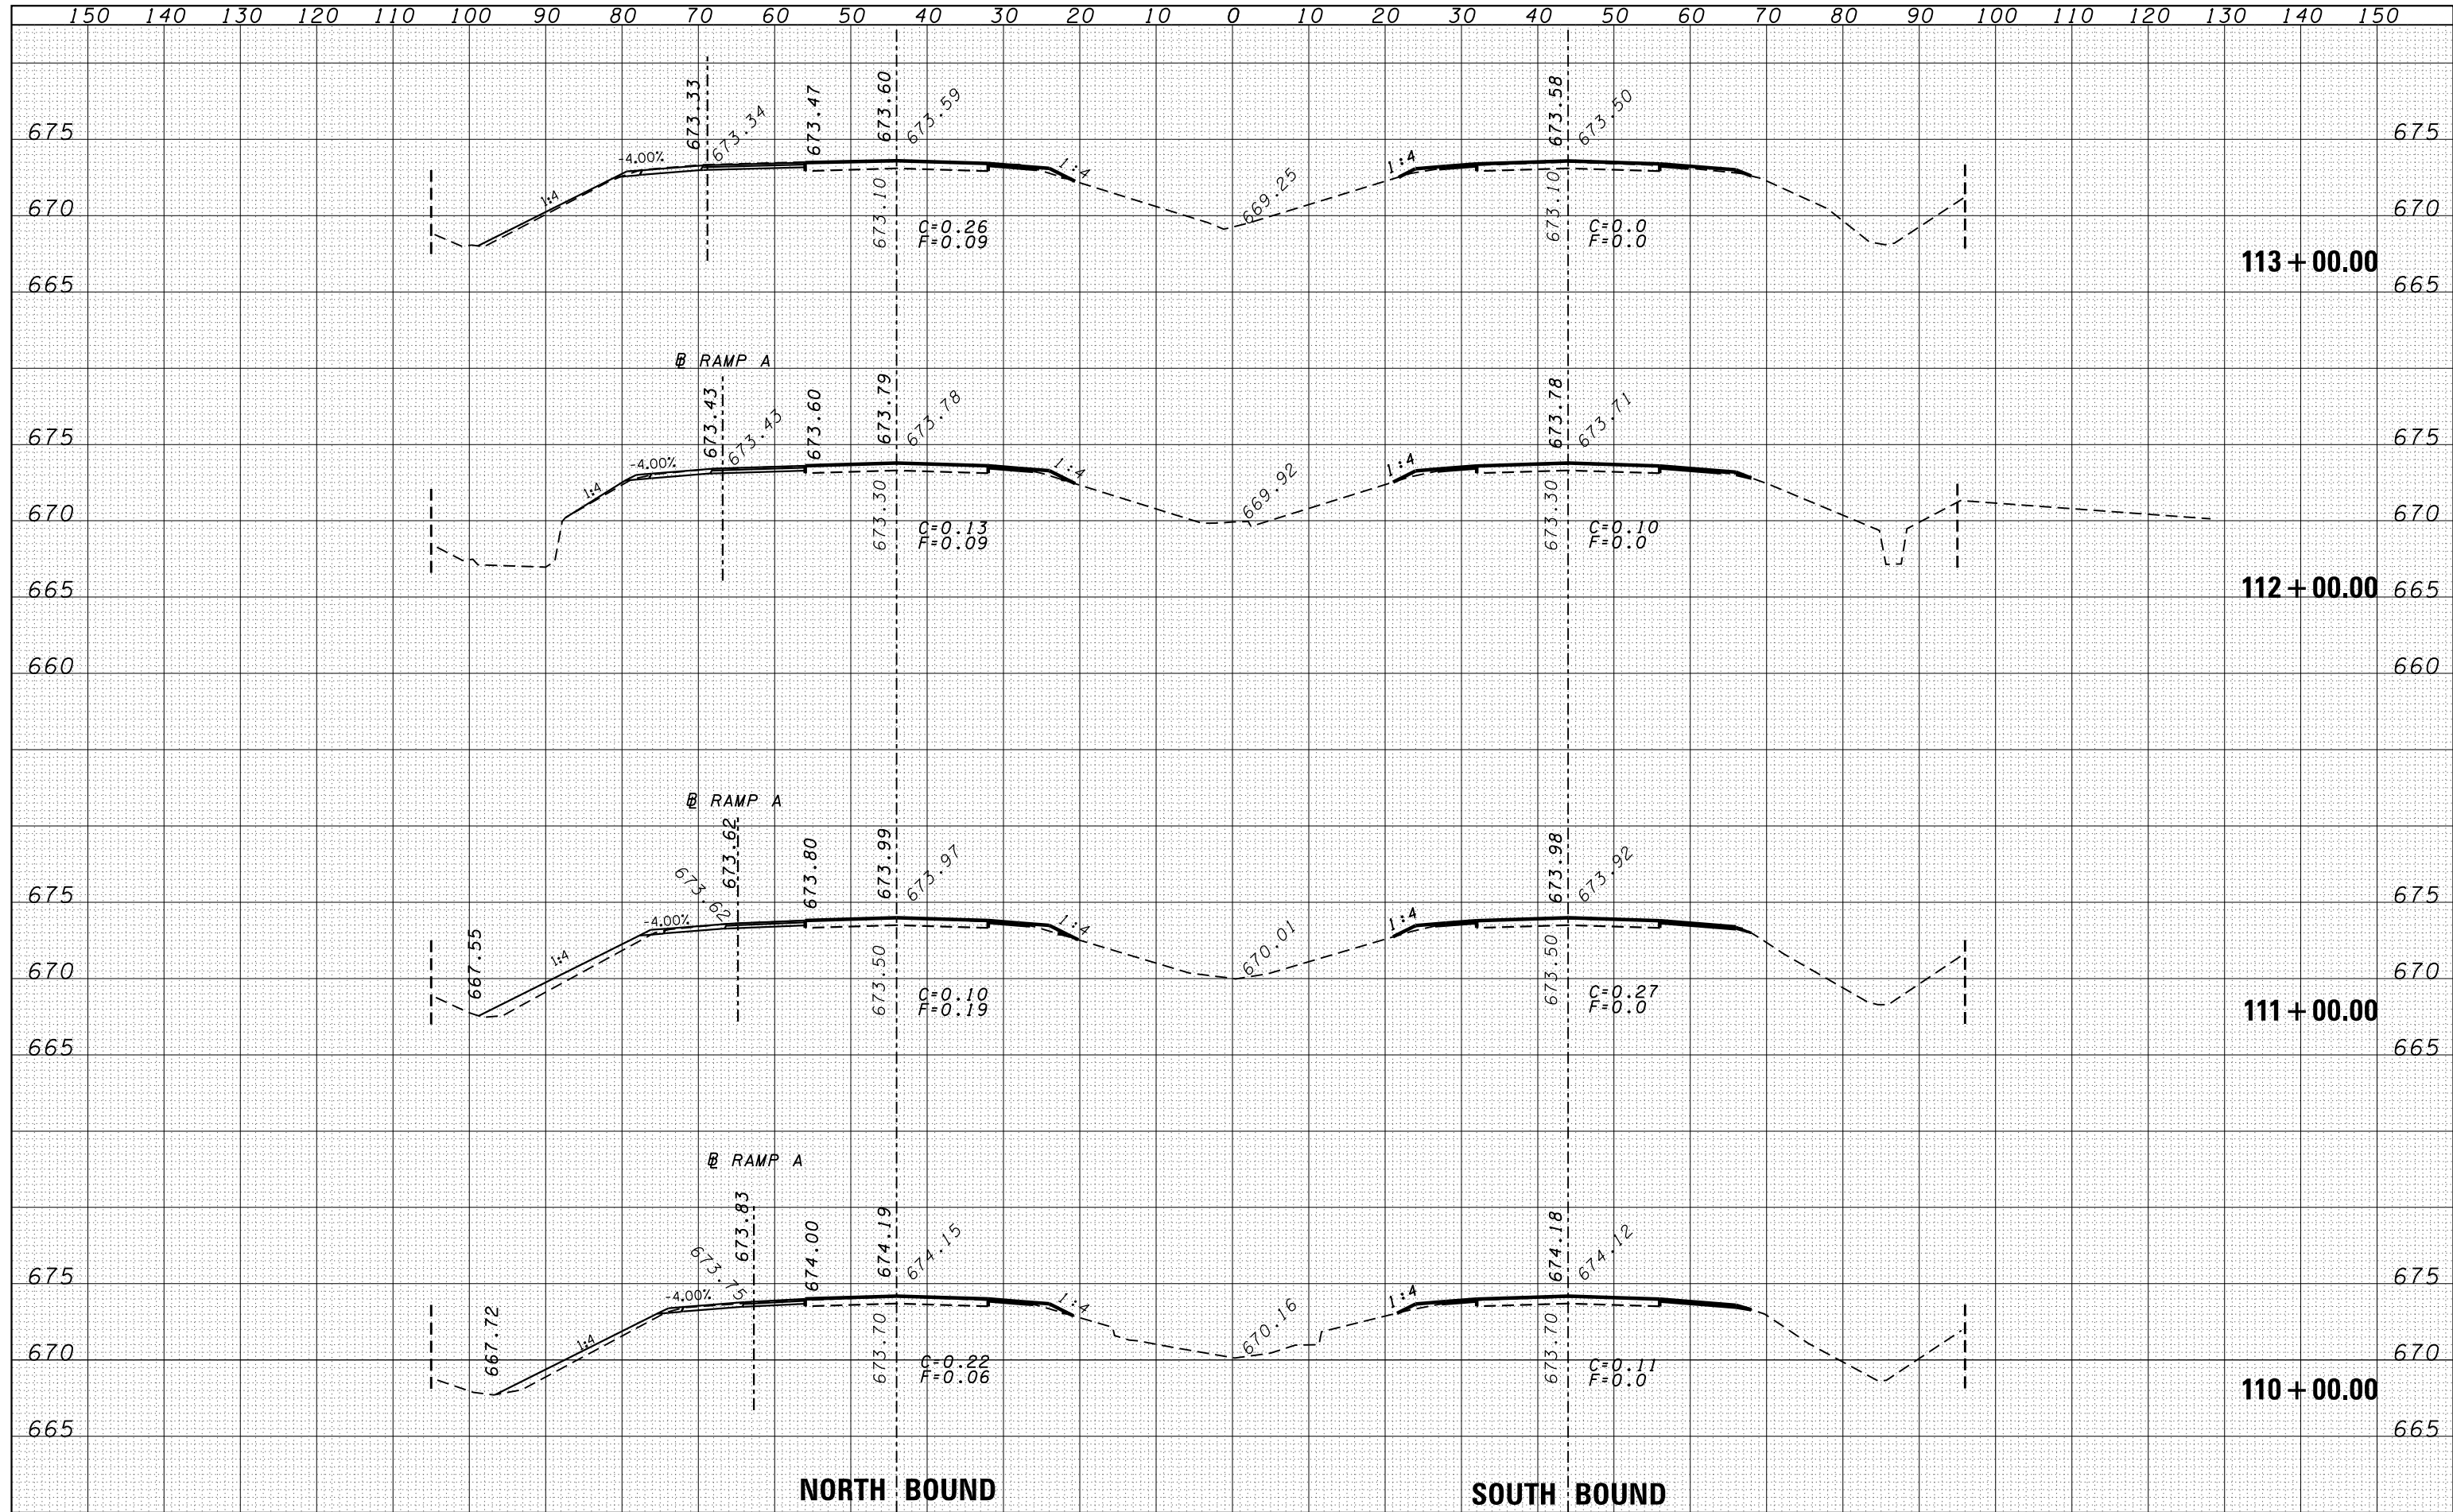

| | | | | | | | | | | |
|--|----------------------|------------|---|---|-----------------------|-------------|----------|--------|----------------|-------------------|
| FILE NAME = | USER NAME = duncanbd | DESIGNED - | REVISED - | STATE OF ILLINOIS DEPARTMENT OF TRANSPORTATION | CROSS SECTIONS | F.A.I. RTE. | SECTION | COUNTY | TOTAL SHEETS | SHEET NO. |
| es:\pw\work\p\dot\duncanbd\d0319542\0366C53-sh | DRAWN - | REVISED - | 57 | | | 138-31RS-2 | IROQUOIS | 186 | 52 | |
| PLOT SCALE = 20.0000' / in. | CHECKED - | REVISED - | CONTRACT NO. 66C53 | | | | | | | |
| PLOT DATE = 6/10/2014 | DATE - | REVISED - | FED. ROAD DIST. NO. ILLINOIS FED. AID PROJECT | | | | | | | |
| SCALE: | | | | | | SHEET NO. | OF | SHEETS | STA. 110+00.00 | TO STA. 113+00.00 |