


DATE	
BY	
FINAL SURVEY	SURVEYED
NOTE BOOK	PLOTTED
NO.	TEMPLATE
	AREAS
	CHECKED

DATE	
BY	
ORIGINAL SURVEY	SURVEYED
NOTE BOOK	PLOTTED
NO.	TEMPLATE
	AREAS
	CHECKED

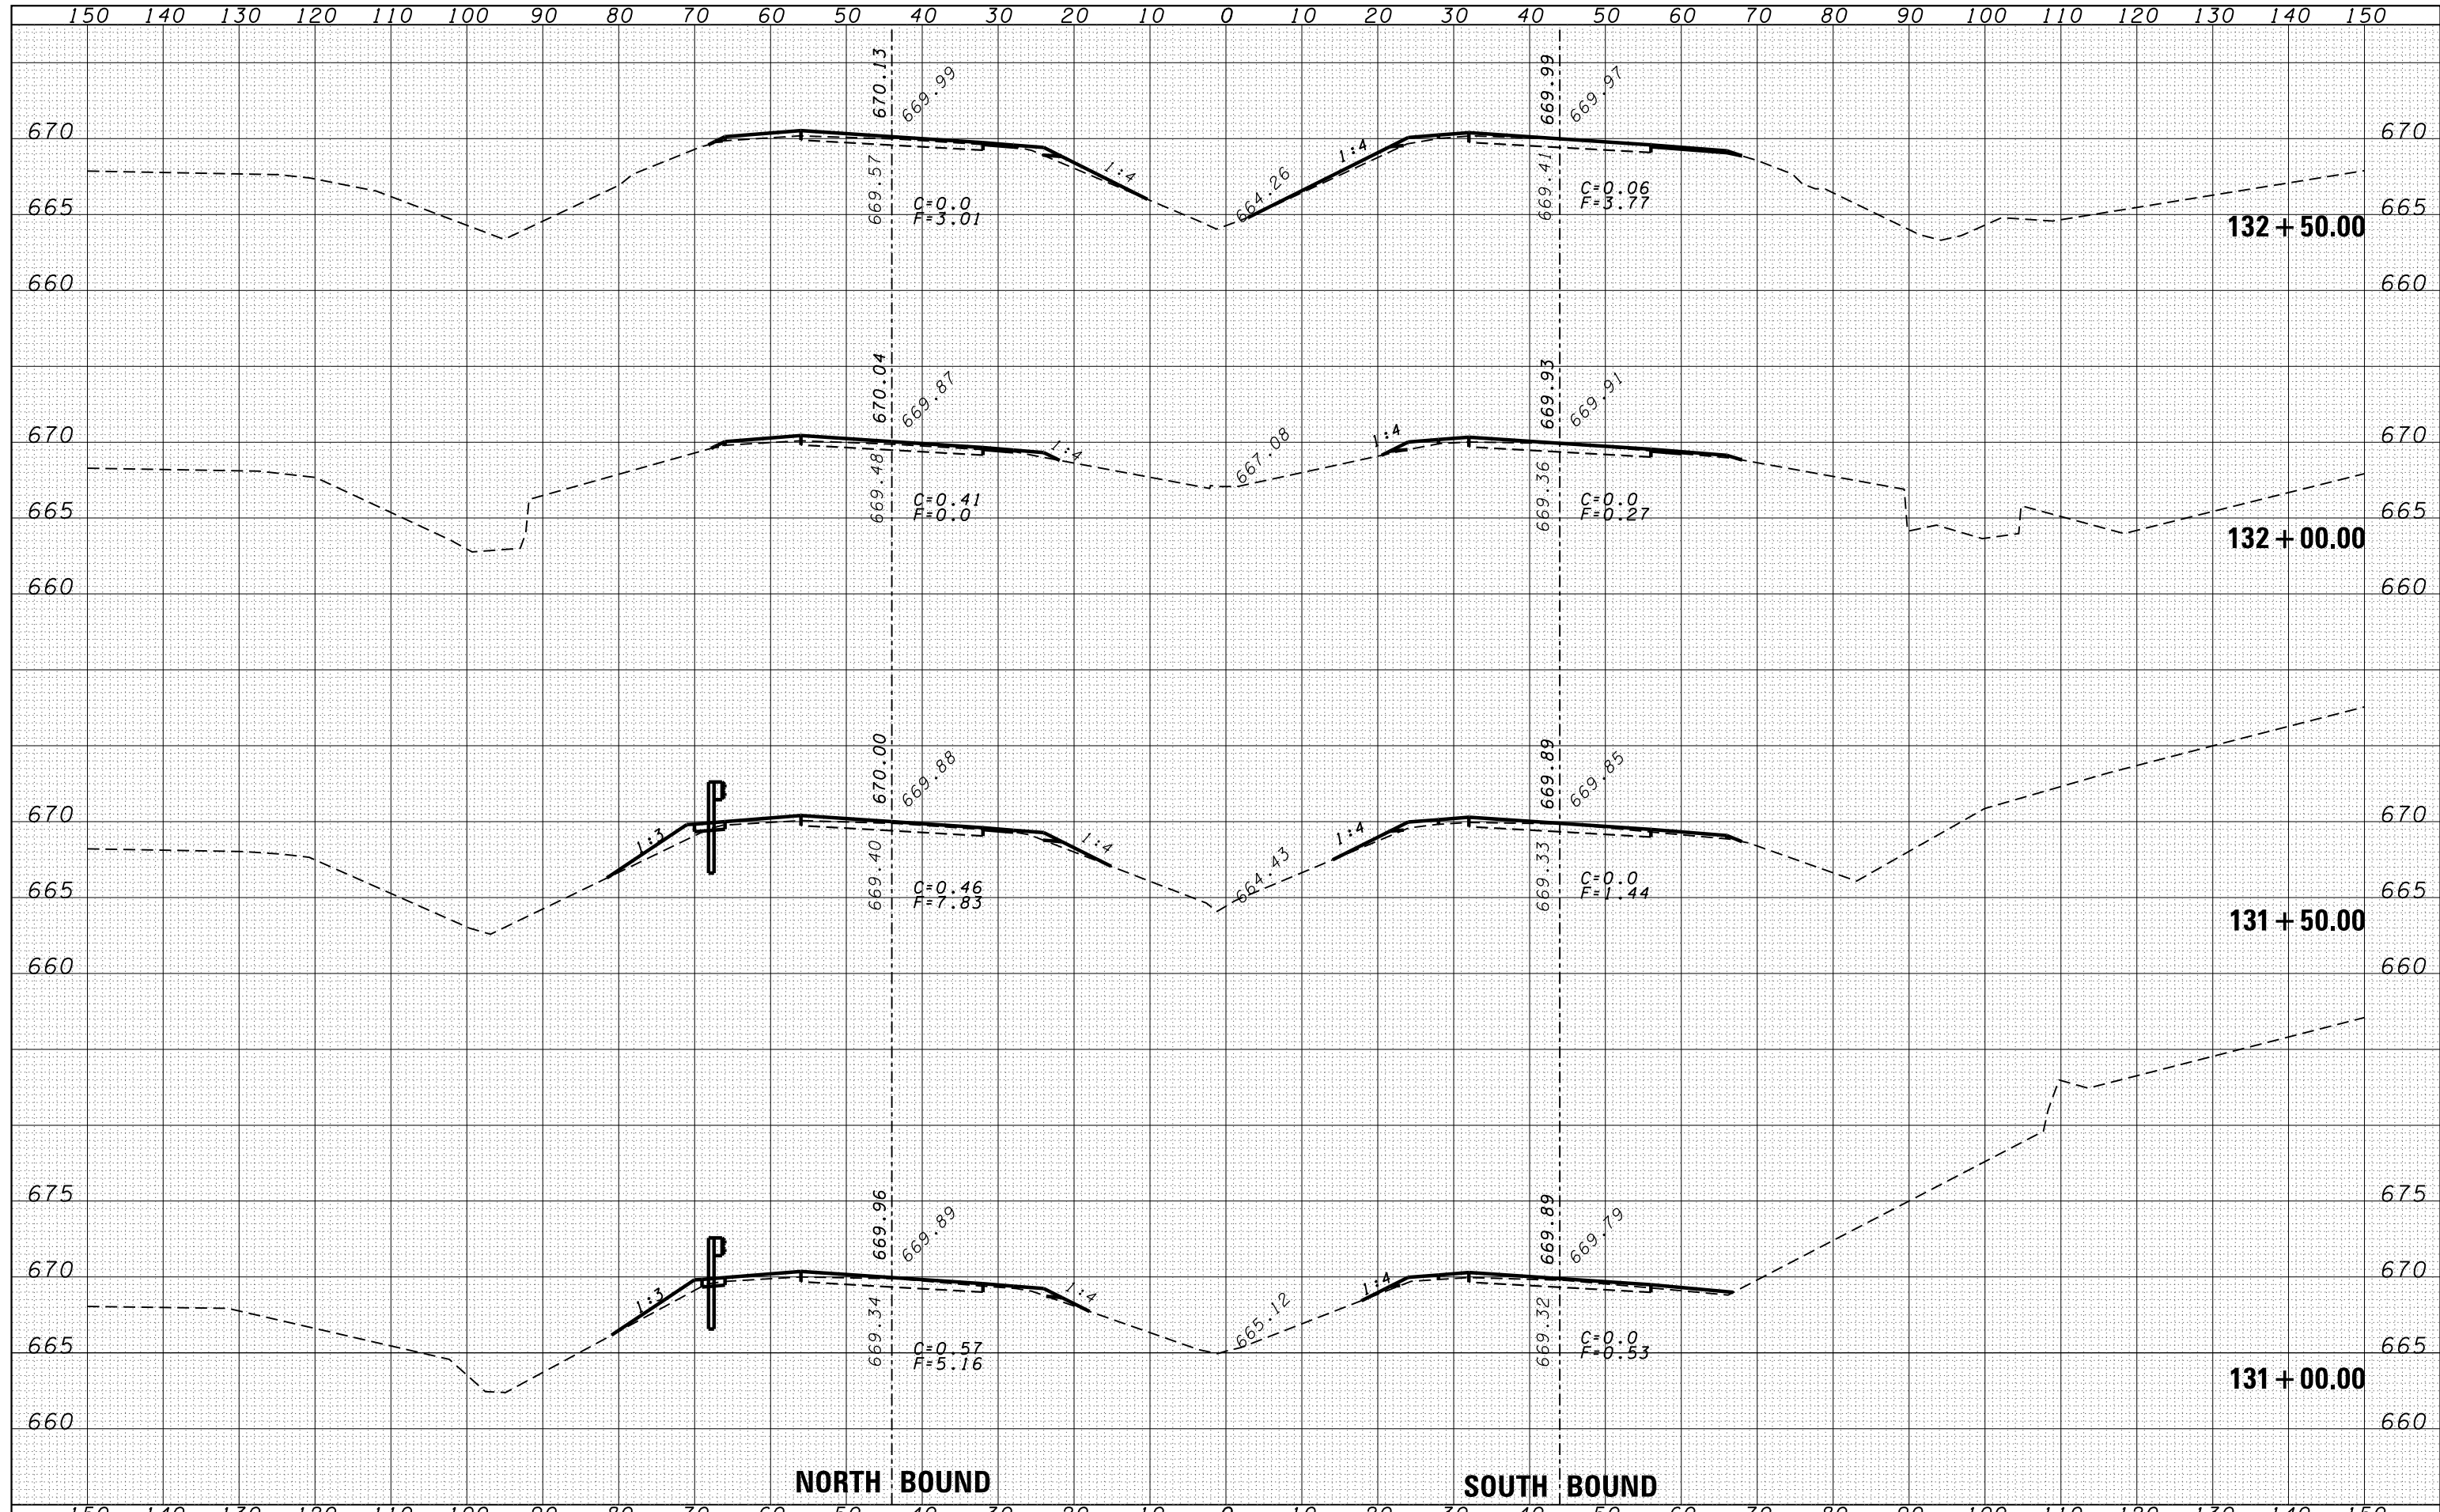

FILE NAME =	USER NAME = duncanbd	DESIGNED -	REVISÉD -	STATE OF ILLINOIS DEPARTMENT OF TRANSPORTATION	CROSS SECTIONS			F.A.I. RTE.	SECTION	COUNTY	TOTAL SHEETS	SHEET NO.
es:\pw\work\p\dot\tduncanbd\0319542\0366C53-sh\ssht.dgn	DRAWN -	REVISÉD -	57					138-31RS-2	IROQUOIS	186	61	
PLOT SCALE = 20.0000' / in.	CHECKED -	REVISÉD -	CONTRACT NO. 66C53									
PLOT DATE = 6/10/2014	DATE -	REVISÉD -	SCALE:		SHEET NO.	OF SHEETS	STA. 131+00.00 TO STA. 132+50.00	FED. ROAD DIST. NO.	ILLINOIS FED. AID PROJECT			