


DATE	
BY	
FINAL SURVEY	SURVEYED
NOTE BOOK	PLOTTED
NO.	TEMPLATE
	AREAS CHECKED

DATE	
BY	
ORIGINAL SURVEY	SURVEYED
NOTE BOOK	PLOTTED
NO.	TEMPLATE
	AREAS CHECKED

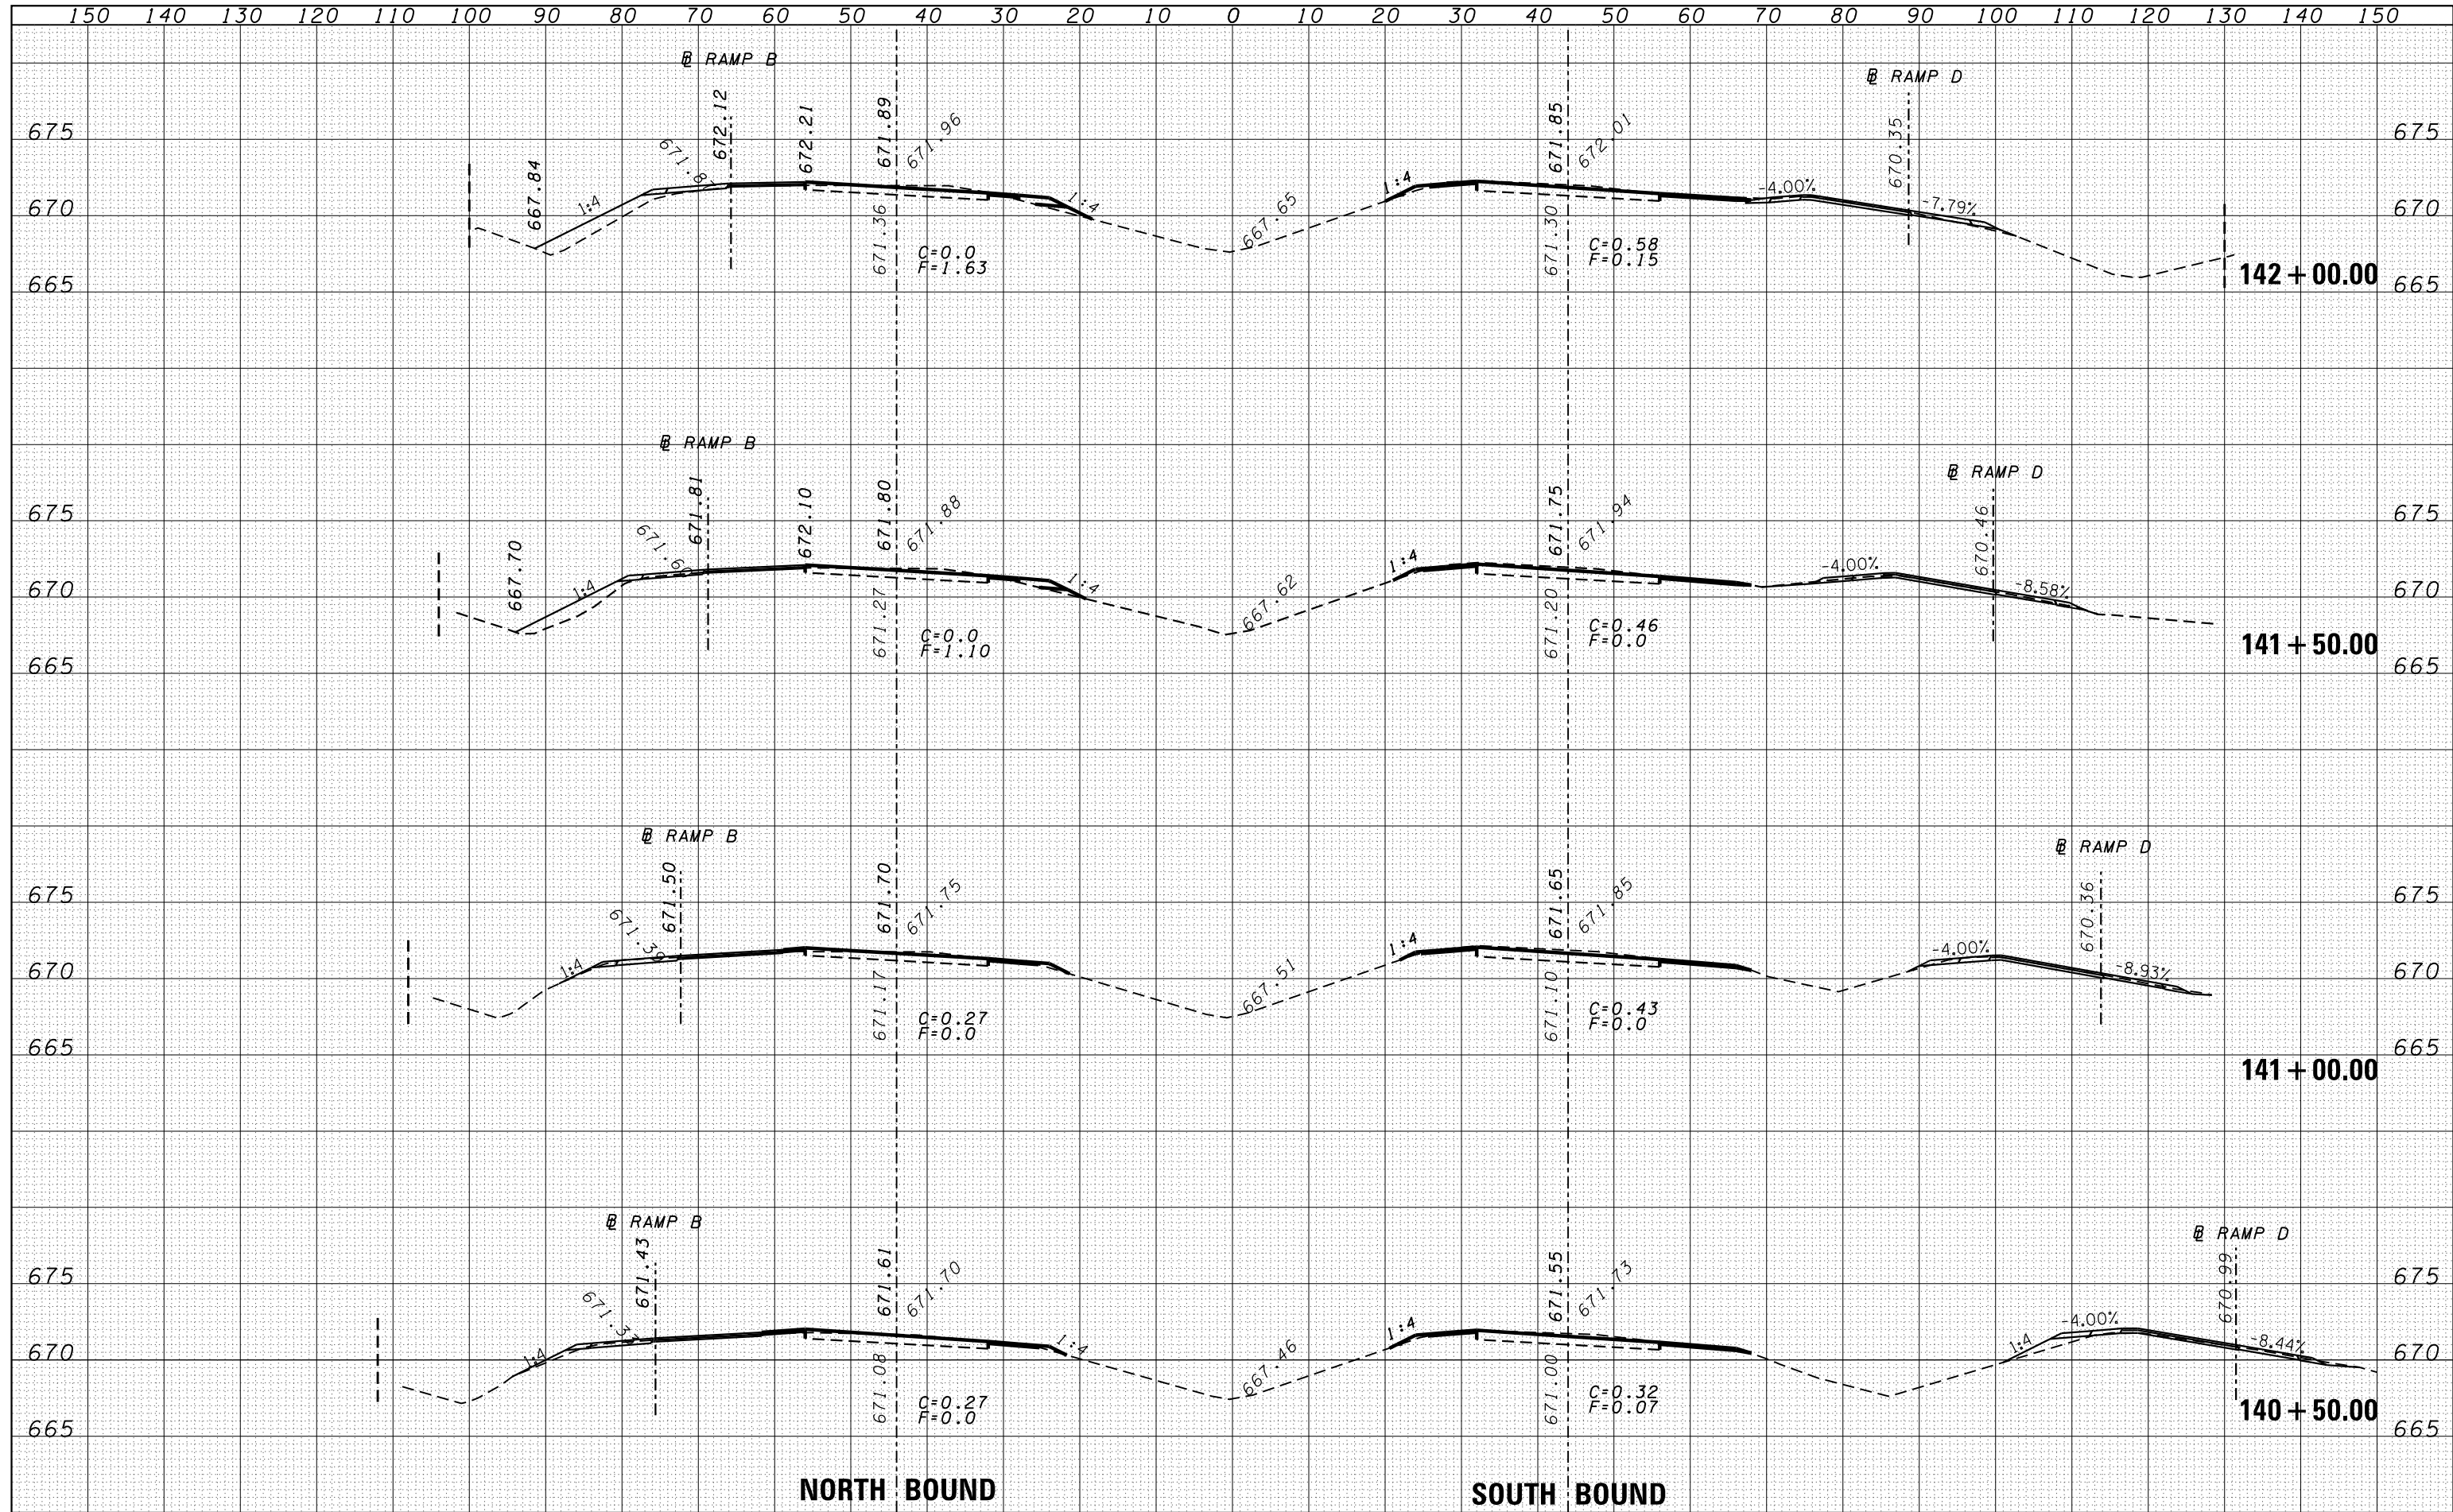

FILE NAME =	USER NAME = duncanbd	DESIGNED -	REVISED -	<b>STATE OF ILLINOIS</b> <b>DEPARTMENT OF TRANSPORTATION</b>	<b>CROSS SECTIONS</b>			F.A.I. RTE.	SECTION	COUNTY	TOTAL SHEETS	SHEET NO.
es:\pw\work\p\dot\duncanbd\d0319542\0366C53-sh	DRAWN -	REVISED -	57					138-31RS-2	IROQUOIS	186	67	
PLOT SCALE = 20.0000' / in.	CHECKED -	REVISED -	SCALE: SHEET NO. OF SHEETS STA. 140+50.00 TO STA. 142+00.00			CONTRACT NO. 66C53						
PLOT DATE = 6/10/2014	DATE -	REVISED -	FED. ROAD DIST. NO.		ILLINOIS FED. AID PROJECT							